


2. All sizes to be checked on site prior to construction.  
 3. This drawing is the copyright of the author.

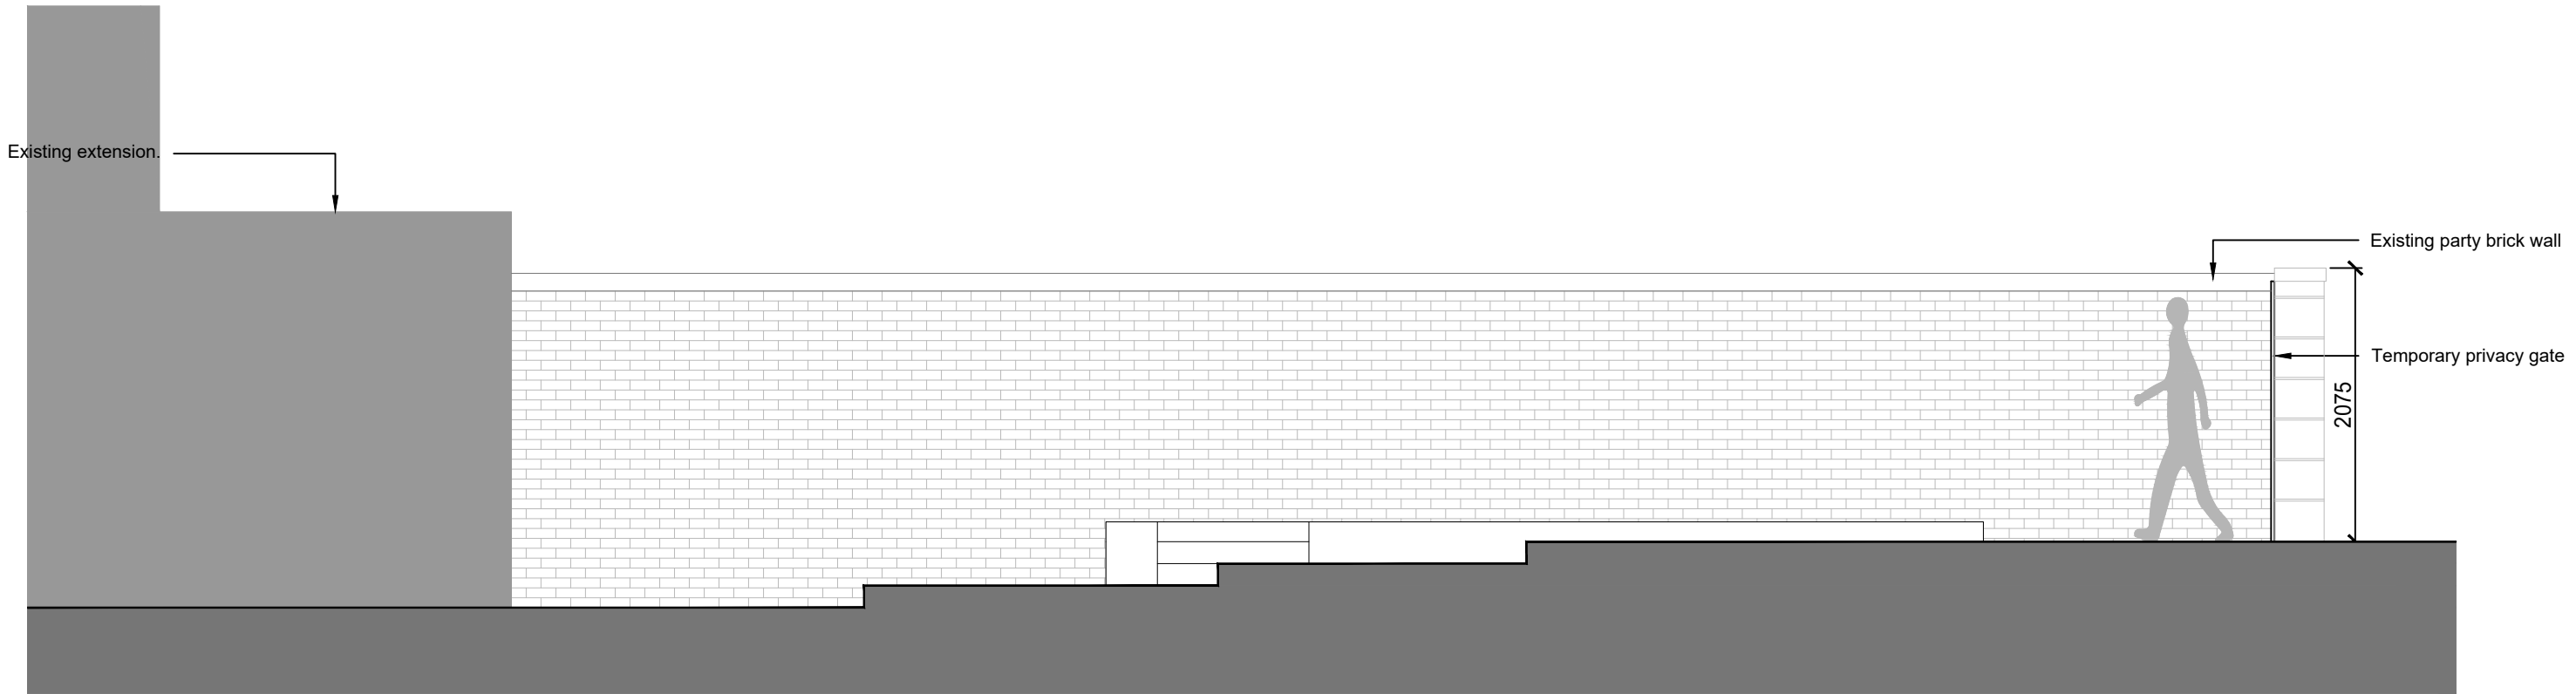


EXISTING GARDEN SECTION B-B



EXISTING GARDEN



EXISTING GARDEN

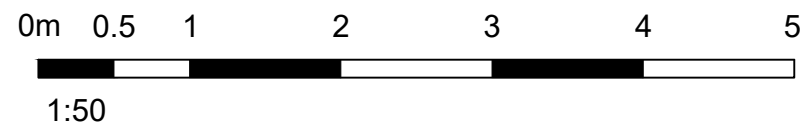

2	01.05.2024	PLANNING ISSUE	KL
1	23.09.2023	PLANNING ISSUE	KL

**LEE STUDIO**  
 shooloong@me.com

28 Salmons Street, Glasgow, G22 5NZ. 07766 163 130  
 drawing original size

16 WESTBOURNE GARDENS  
 Existing Garden Section A3

scale 1:50 drawn KL

date 23.09.2023 checked -

status PLANNING passed -

job no.	drawing no.	revision
2023-05	AL(0)023	2