
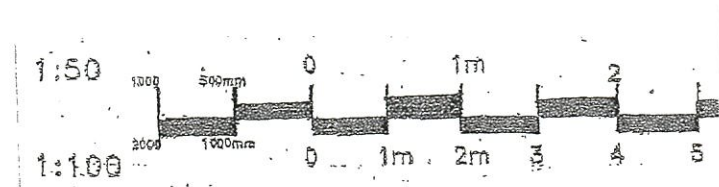


12.1  
12.2  
12.3  
12.4  
12.5

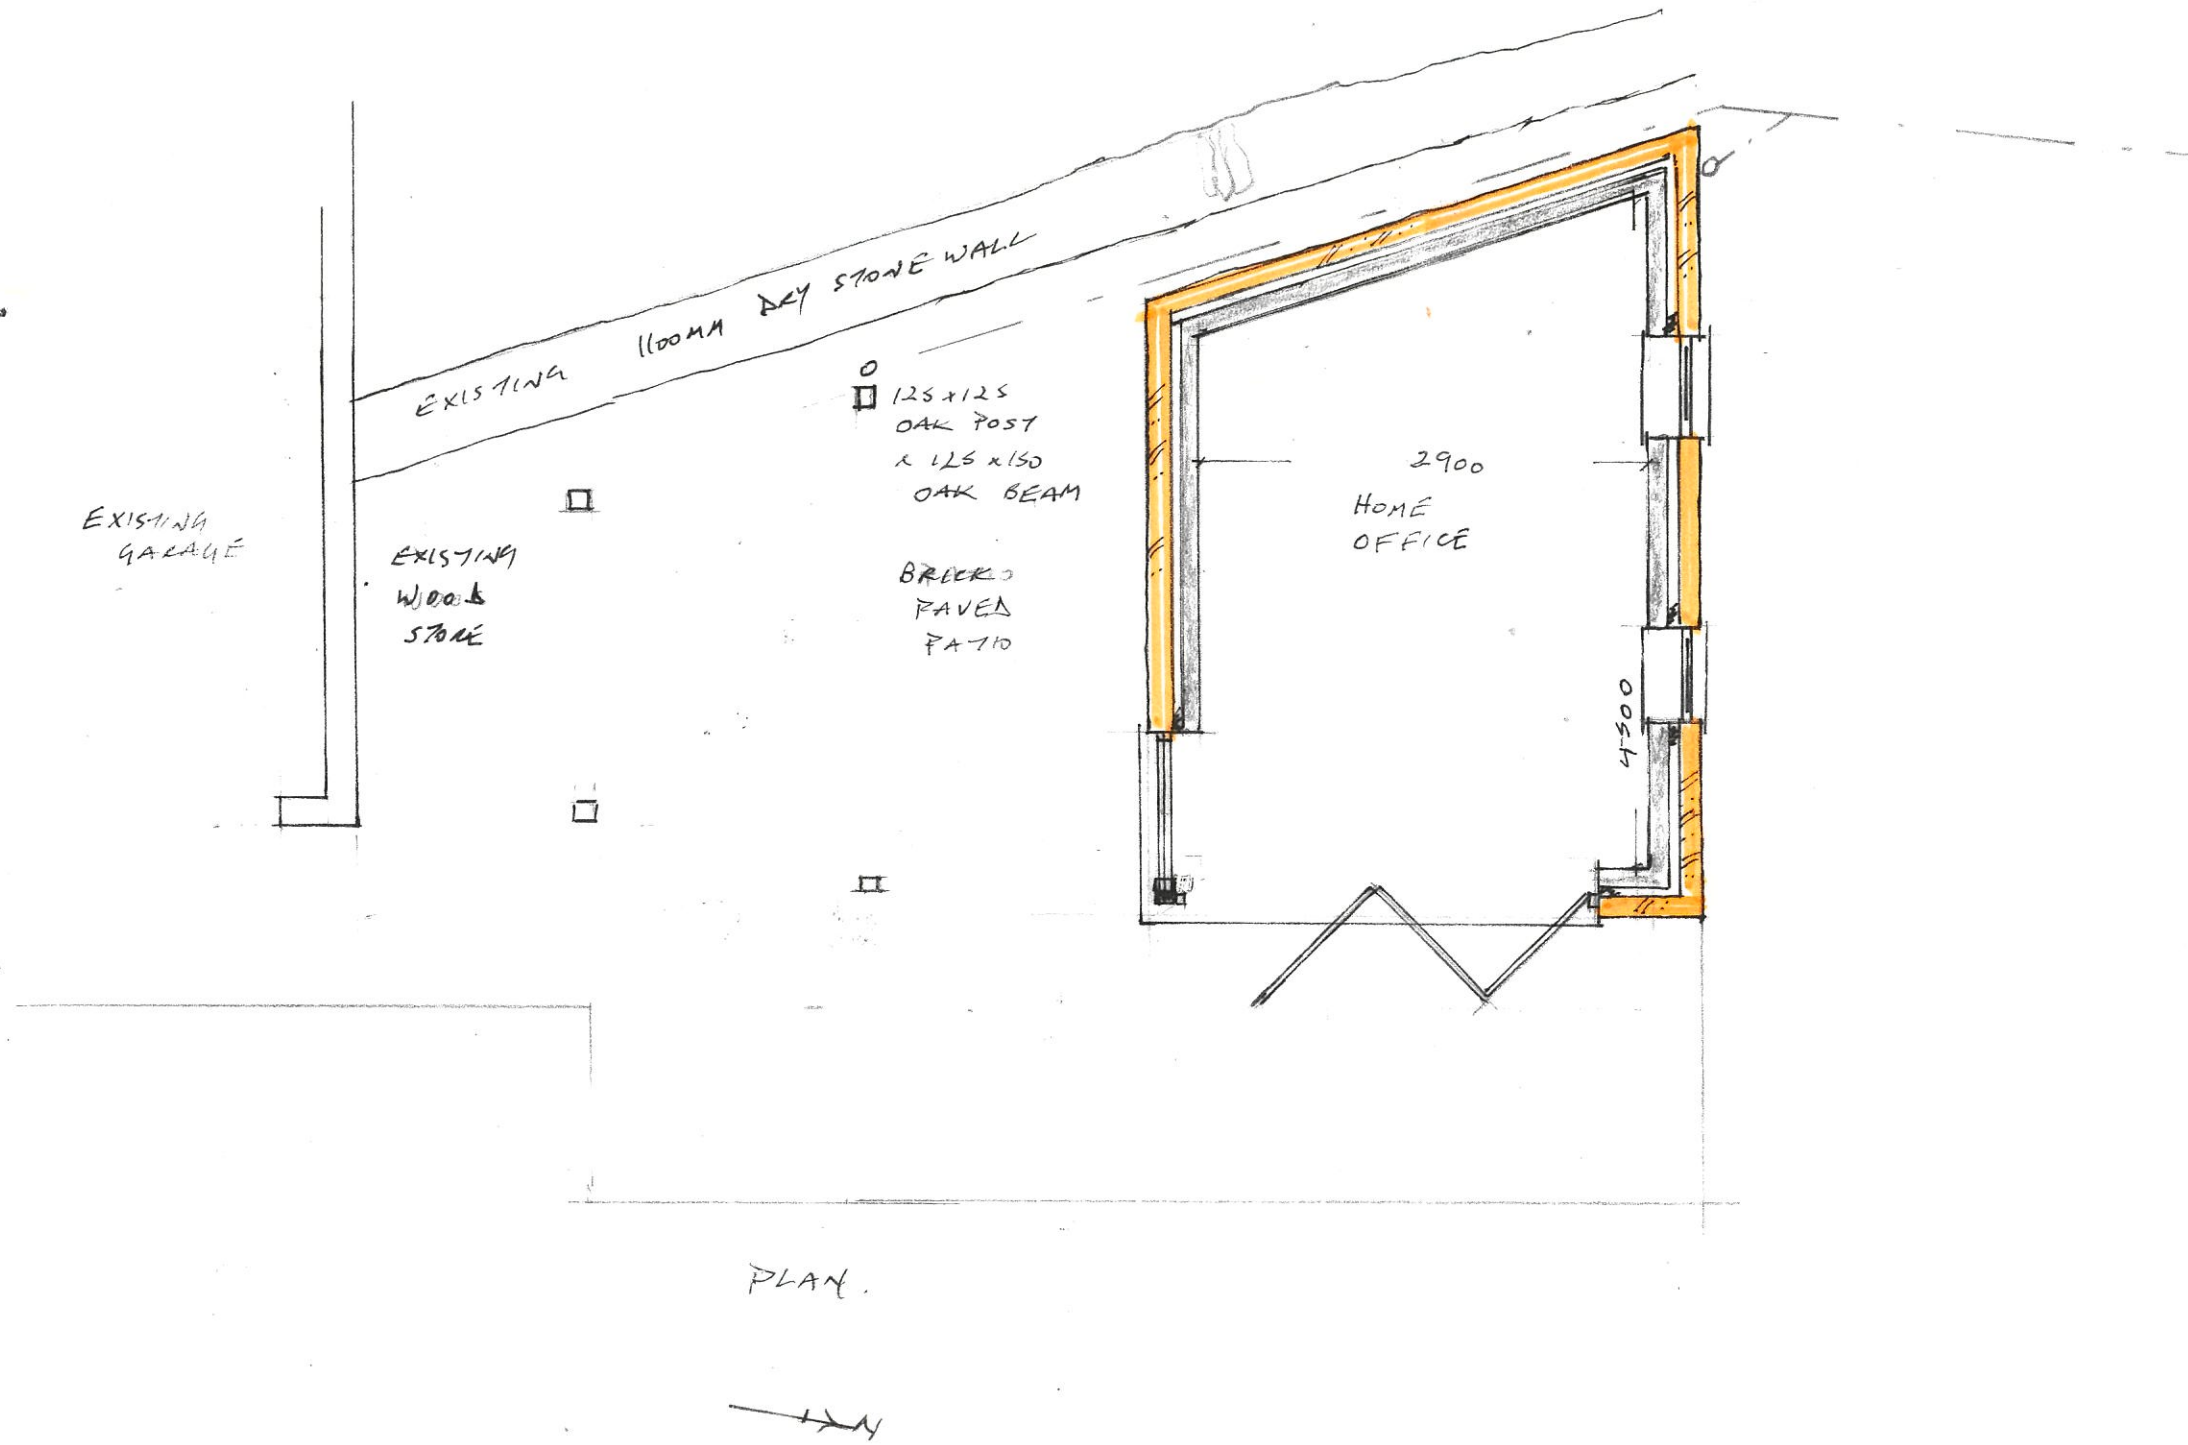

Proposal - 1, The Lane, Chastleton  
RM/2024/P03 @A3