



KEY  
 - - - SITE BOUNDARY  
 [Solid line] EXISTING STRUCTURE TO BE RETAINED  
 [Dashed line] EXISTING STRUCTURE TO BE REMOVED  
 [Hatched] PROPOSED NEW STRUCTURE

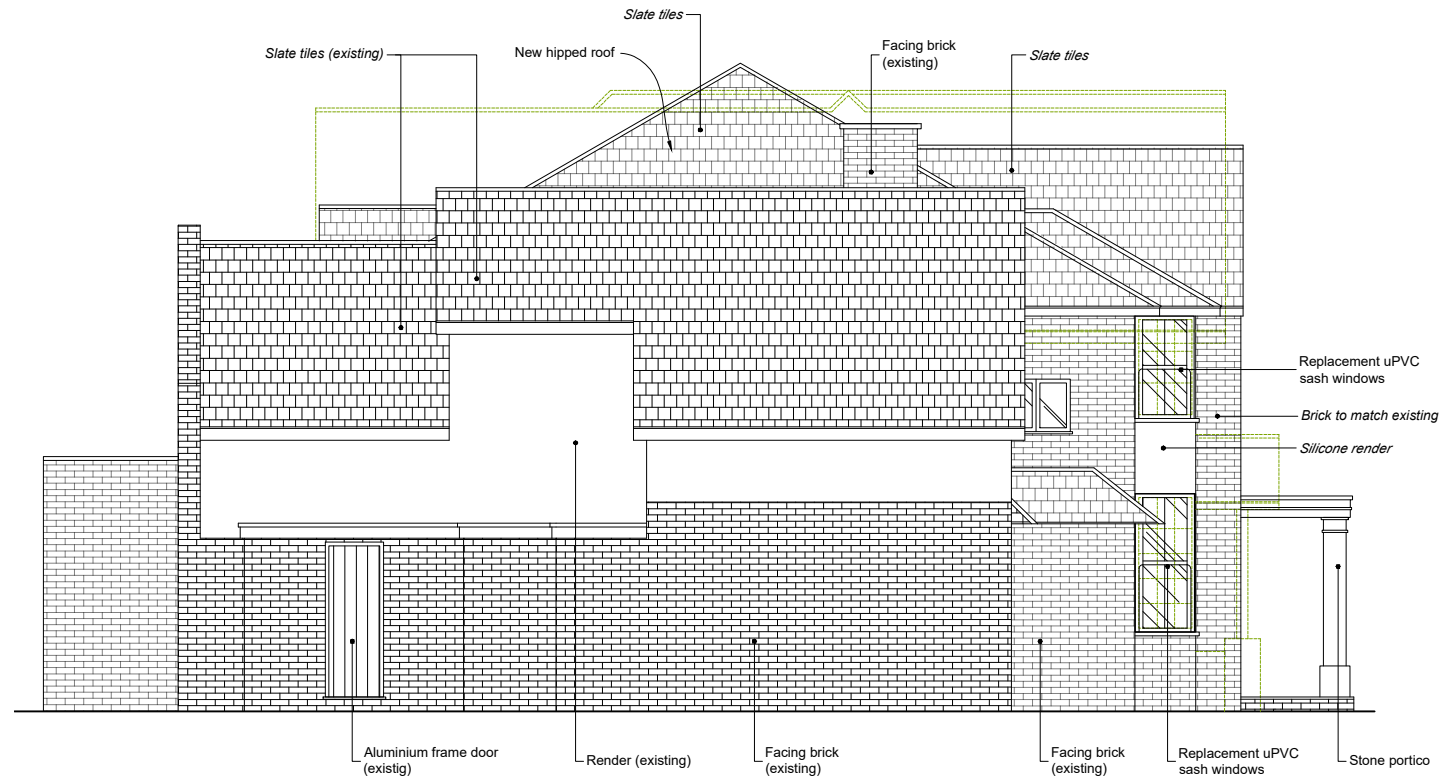


**SIDE ELEVATION FROM BRYNWYN AS PROPOSED**

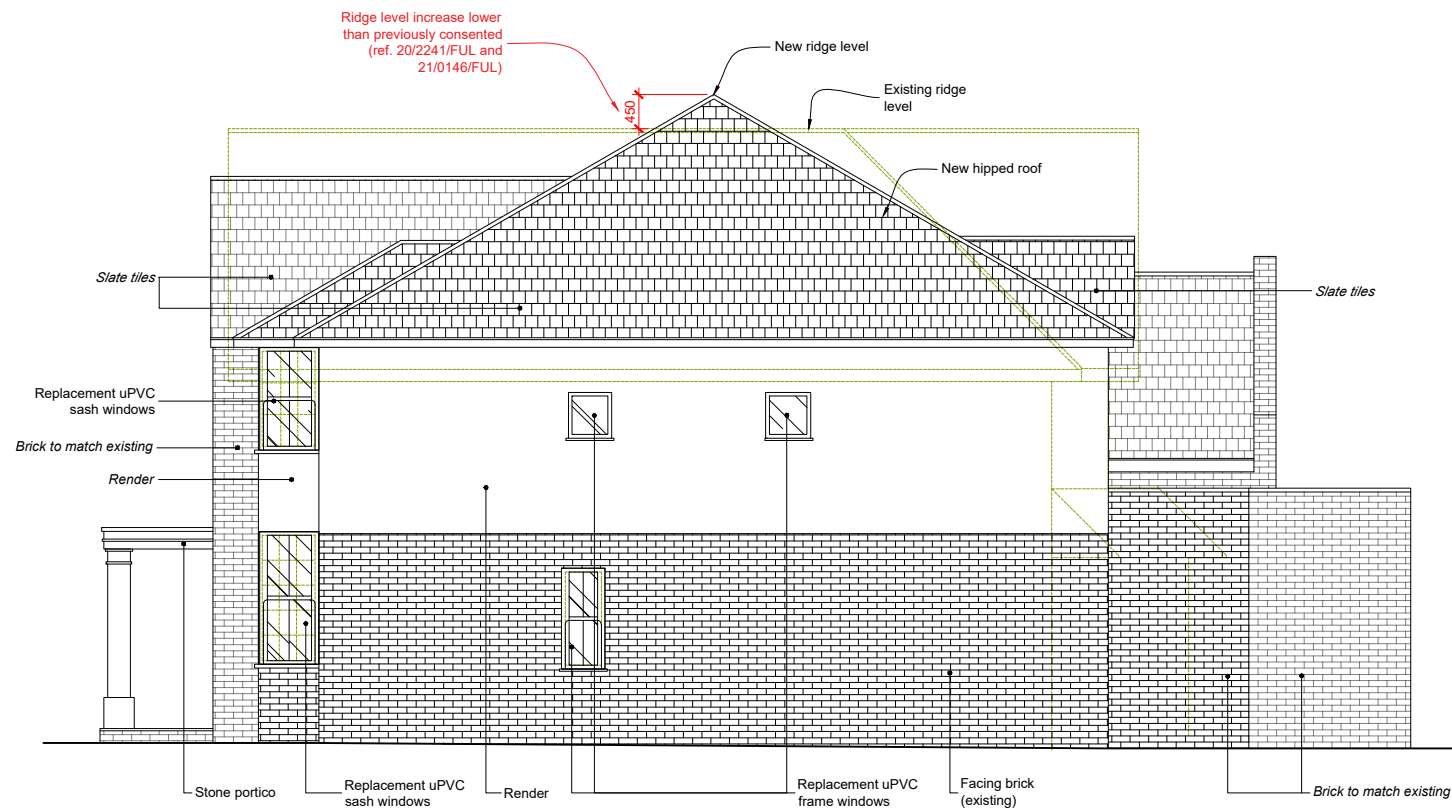

**SIDE ELEVATION FROM WITTON AS PROPOSED**

SCALE BAR 1:100

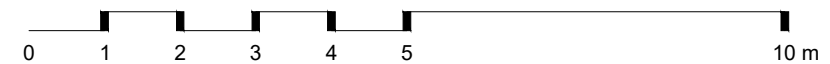

**PLANSTUDIO**  
 ARCHITECTURE

Old Smokehouse | 55 Monier Road | Fish Island | London E3 2PR  
 020 8191 8525 • hello@planstudio.uk • www.planstudio.uk

Project  
**TREVONEN, THE CLUMP**  
**RICKMANSWORTH WD3 4BD**

Drawing title  
**SIDE ELEVATIONS**  
**AS PROPOSED**

Drawing number  
**9037-2-206**

Purpose of issue  
**PLANNING**

Scale  
**1:100 @ A3**

Date  
**May 2024**

© PLANSTUDIO ARCHITECTURE LTD