

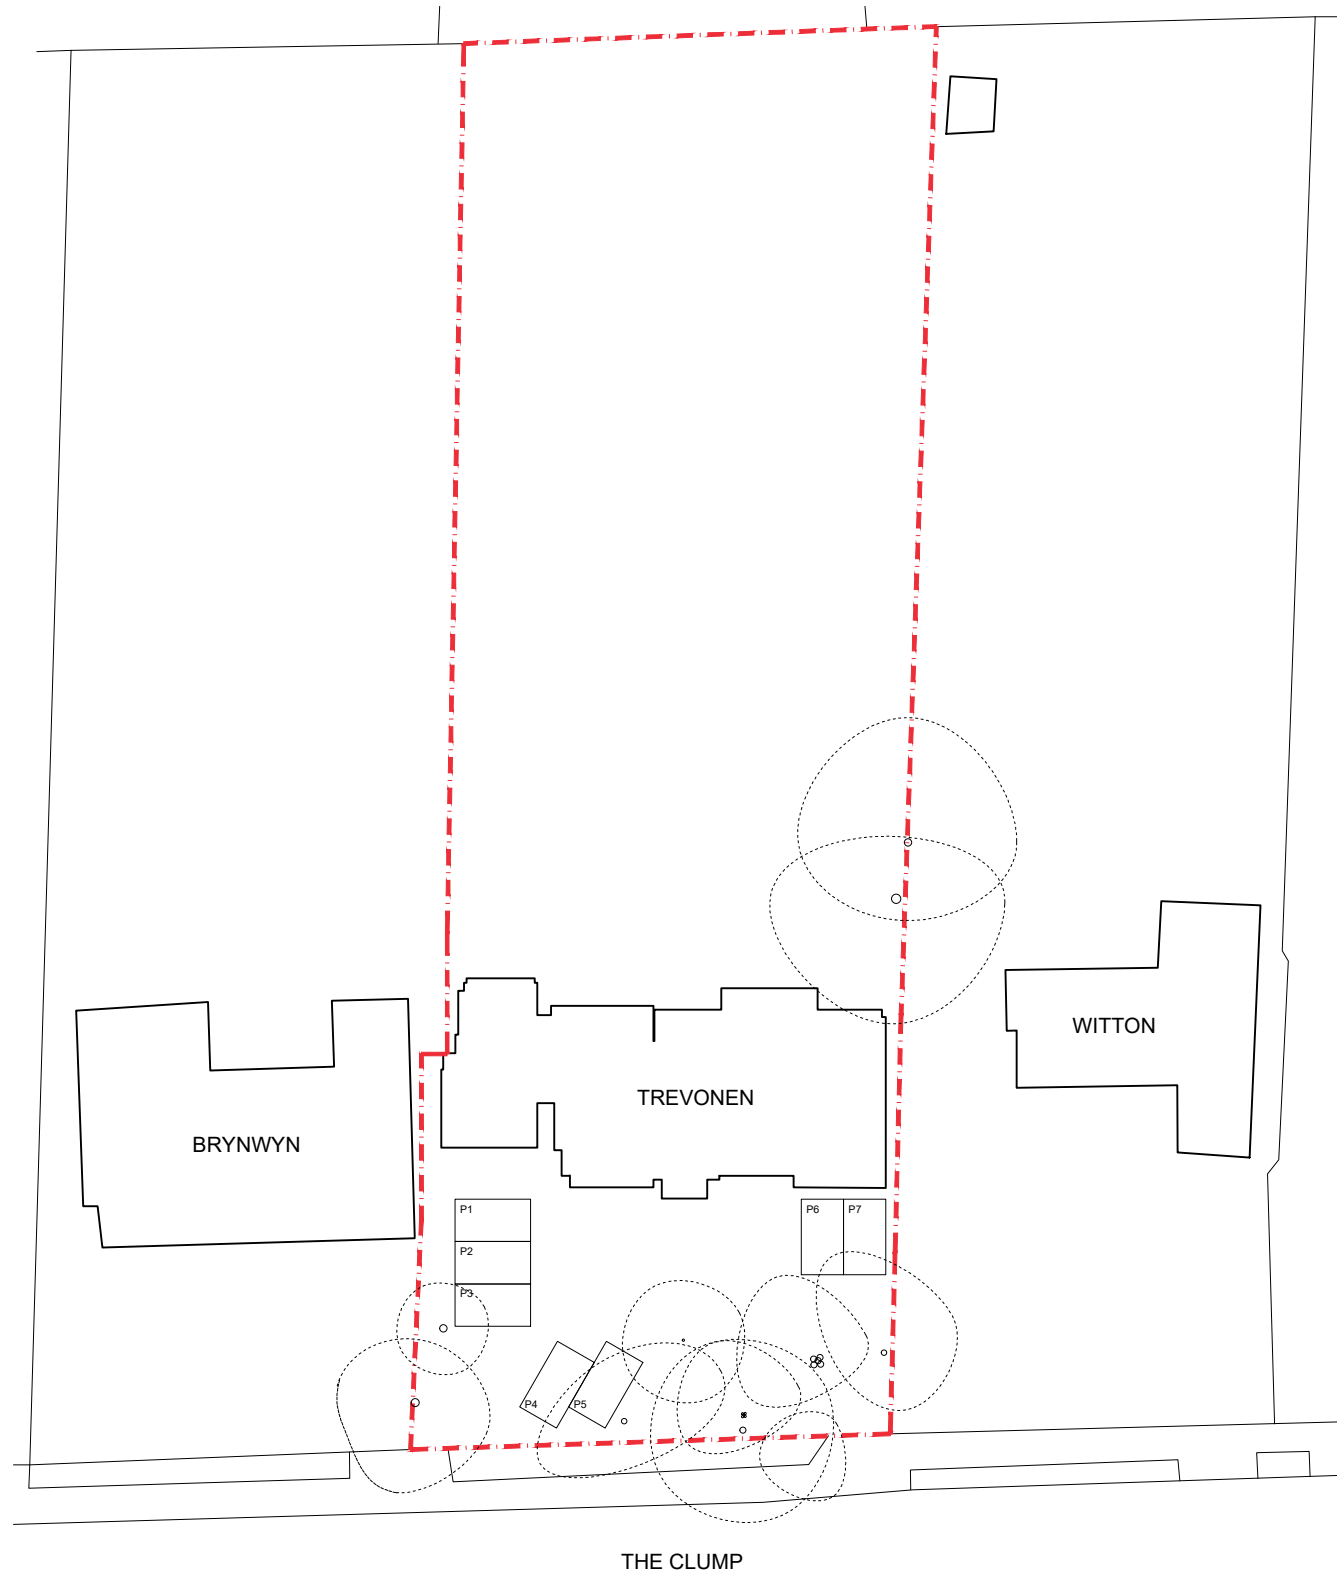


LOCATION PLAN
ORDNANCE SURVEY MAP

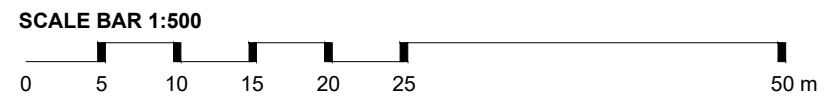

BLOCK PLAN
AS EXISTING

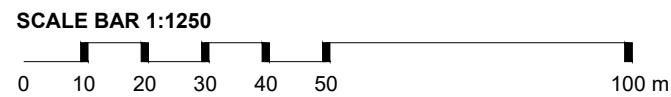

--- Site boundary

2024-05-15 A Parking spaces shown.

PLANSTUDIO
ARCHITECTURE

Old Smokehouse | 55 Monier Road | Fish Island | London E3 2PR
020 8191 8525 • hello@planstudio.uk • www.planstudio.uk

Project
TREVONEN, THE CLUMP
RICKMANSWORTH WD3 4BD

Drawing title
LOCATION PLAN AND BLOCK
PLAN AS EXISTING

Drawing number Revision
9037-2-101 **A**

Purpose of issue
PLANNING

Scale
As shown @ A3

Date
May 2024

© PLANSTUDIO ARCHITECTURE LTD