


- KEY
- SITE BOUNDARY
  - EXISTING STRUCTURE TO BE RETAINED
  - EXISTING STRUCTURE TO BE REMOVED
  - PROPOSED NEW STRUCTURE

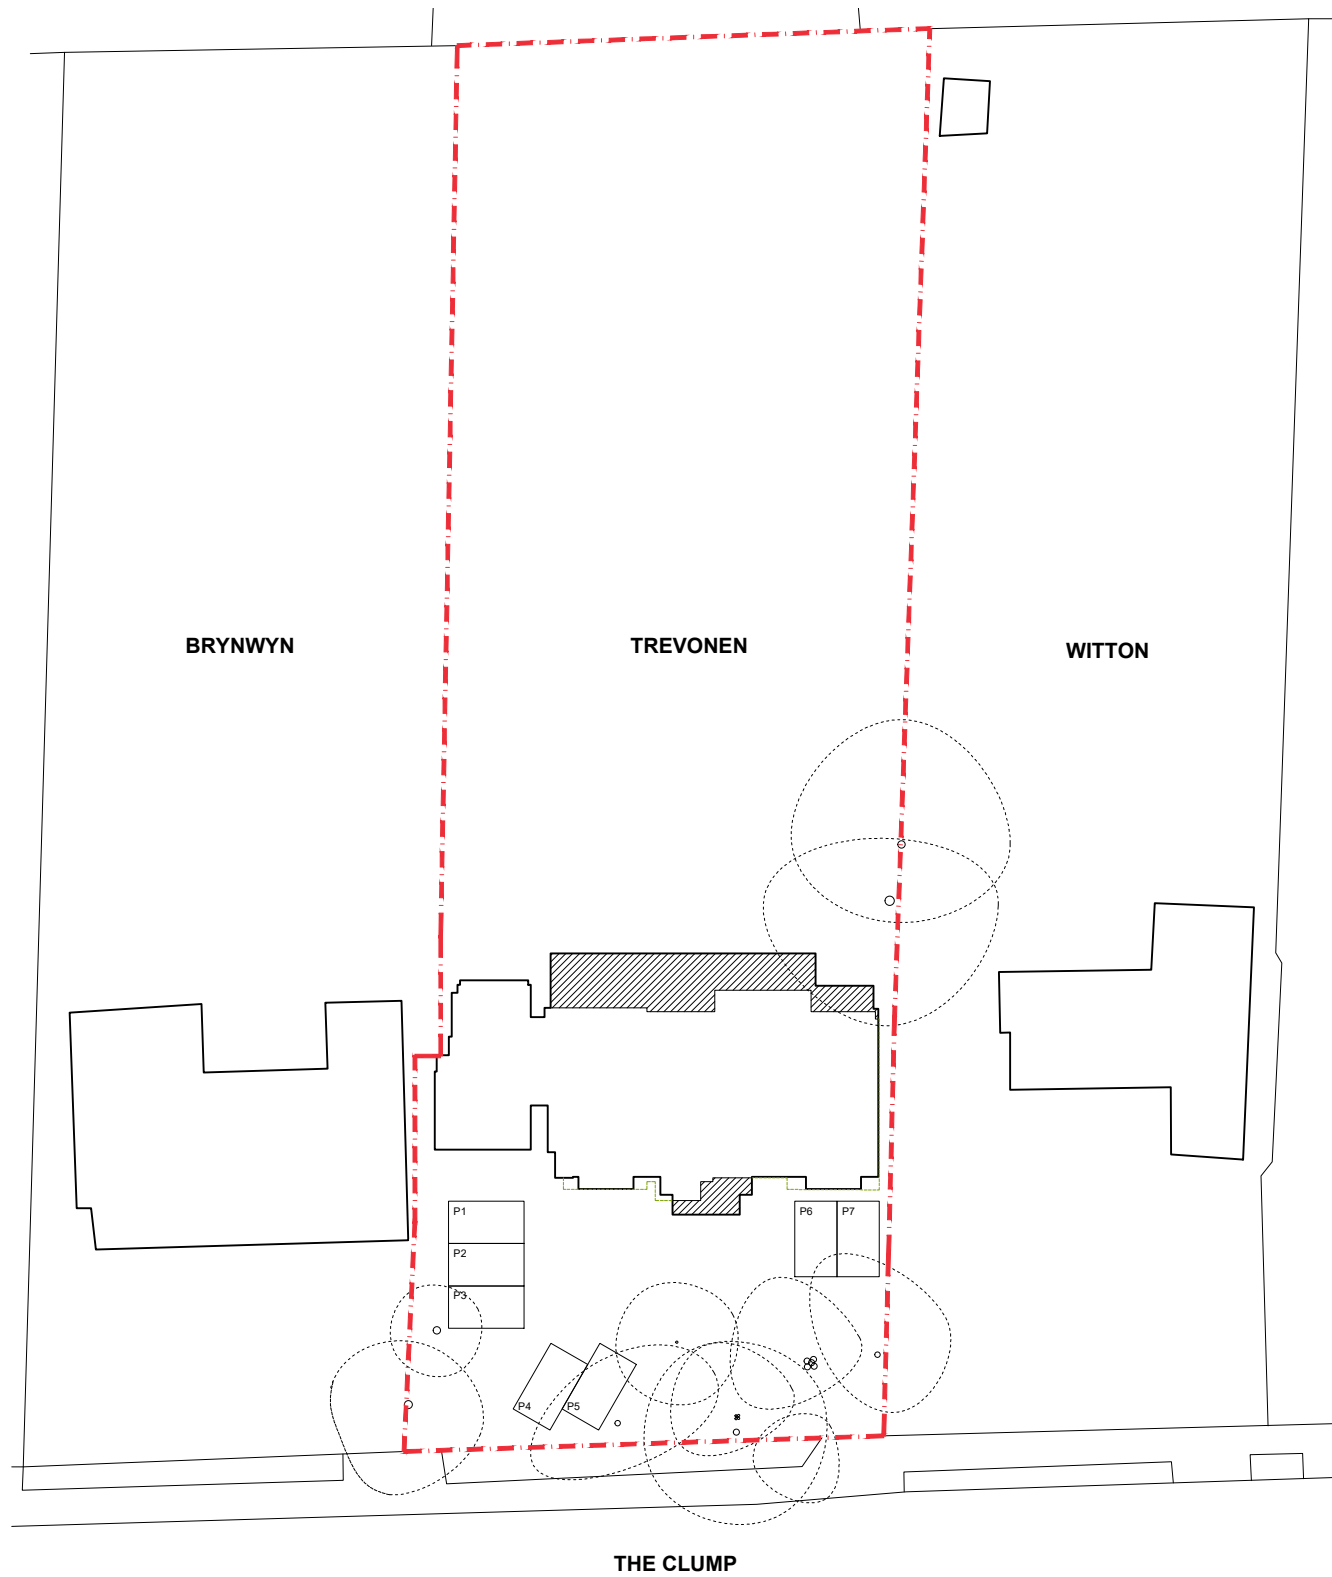

BLOCK PLAN AS PROPOSED

2024-05-15 A Parking spaces shown.

# PLANSTUDIO ARCHITECTURE

Old Smokehouse | 55 Monier Road | Fish Island | London E3 2PR  
020 8191 8525 • hello@planstudio.uk • www.planstudio.uk

Project  
**TREVONEN, THE CLUMP  
RICKMANSWORTH WD3 4BD**

Drawing title  
**BLOCK PLAN  
AS PROPOSED**

Drawing number      Revision  
**9037-2-201      A**

Purpose of issue  
**PLANNING**

Scale  
**AS SHOWN @ A3**

Date  
**May 2024**

© PLANSTUDIO ARCHITECTURE LTD

SCALE BAR 1:500

