



SIDE ELEVATION FROM BRYNWYN AS EXISTNG



SIDE ELEVATION FROM WITTON AS EXISTNG

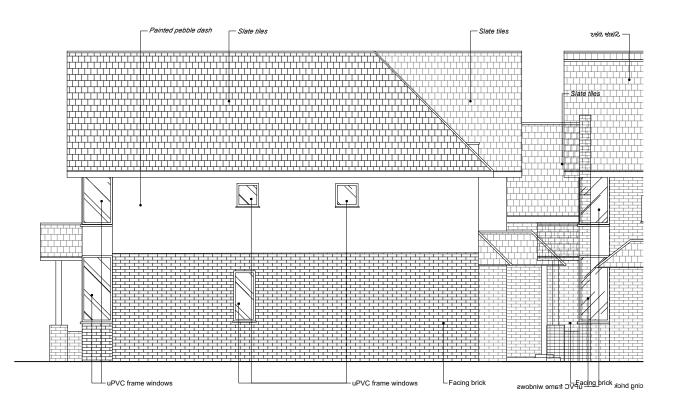

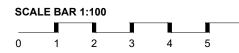

💻 💻 Site boundary

P.LANSTUD ARCHITECTURE

Old Smokehouse | 55 Monier Road | Fish Island | London E3 2PR 020 8191 8525 • hello@planstudio.uk • www.planstudio.uk

Projec TREVONEN, THE CLUMP **RICKMANSWORTH WD3 4BD**

Drawing title SIDE ELEVATIONS AS EXISTING

Drawing number 9037-2-106

Revision

-

Purpose of issue PLANNING

Scale 1:100 @ A3

Date May 2024

© PLANSTUDIO ARCHITECTURE LTD

10 m