

SCALE BAR @ 1:5

SCALE BAR @ 1:10



SCALE BAR @ 1:50

SCALE BAR @ 1:100


SCALE BAR @ 1:200

SCALE BAR @ 1:500


SCALE BAR @ 1:1250

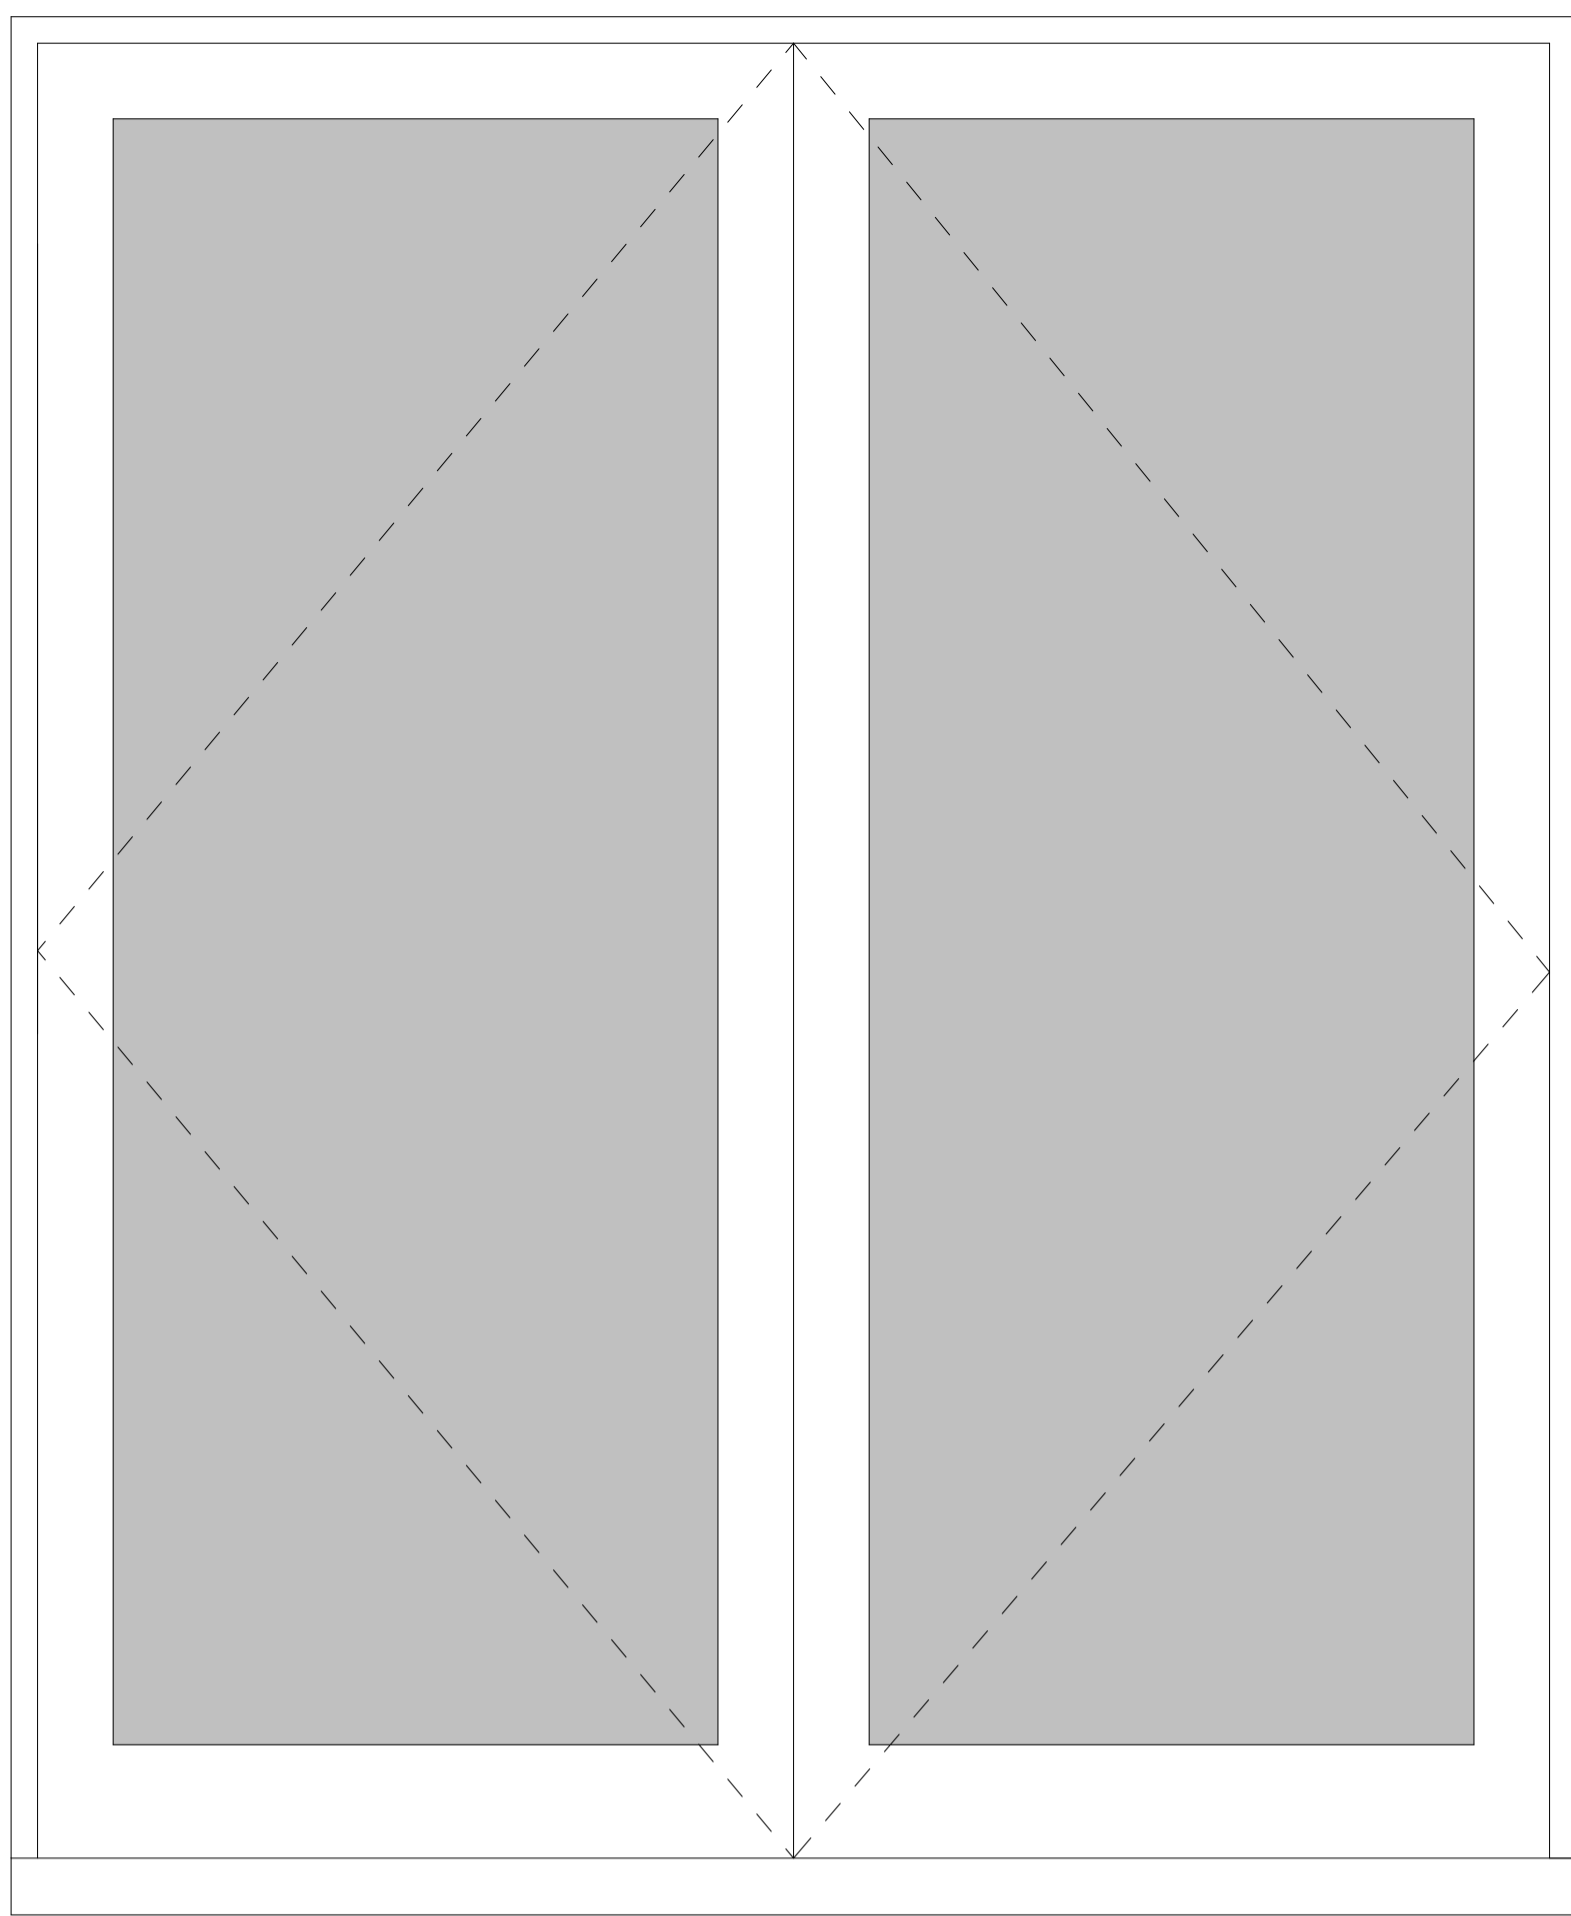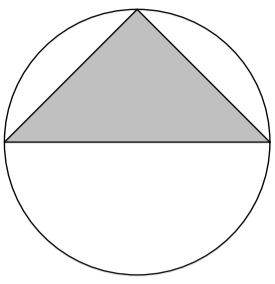


D-3 @ 1:10

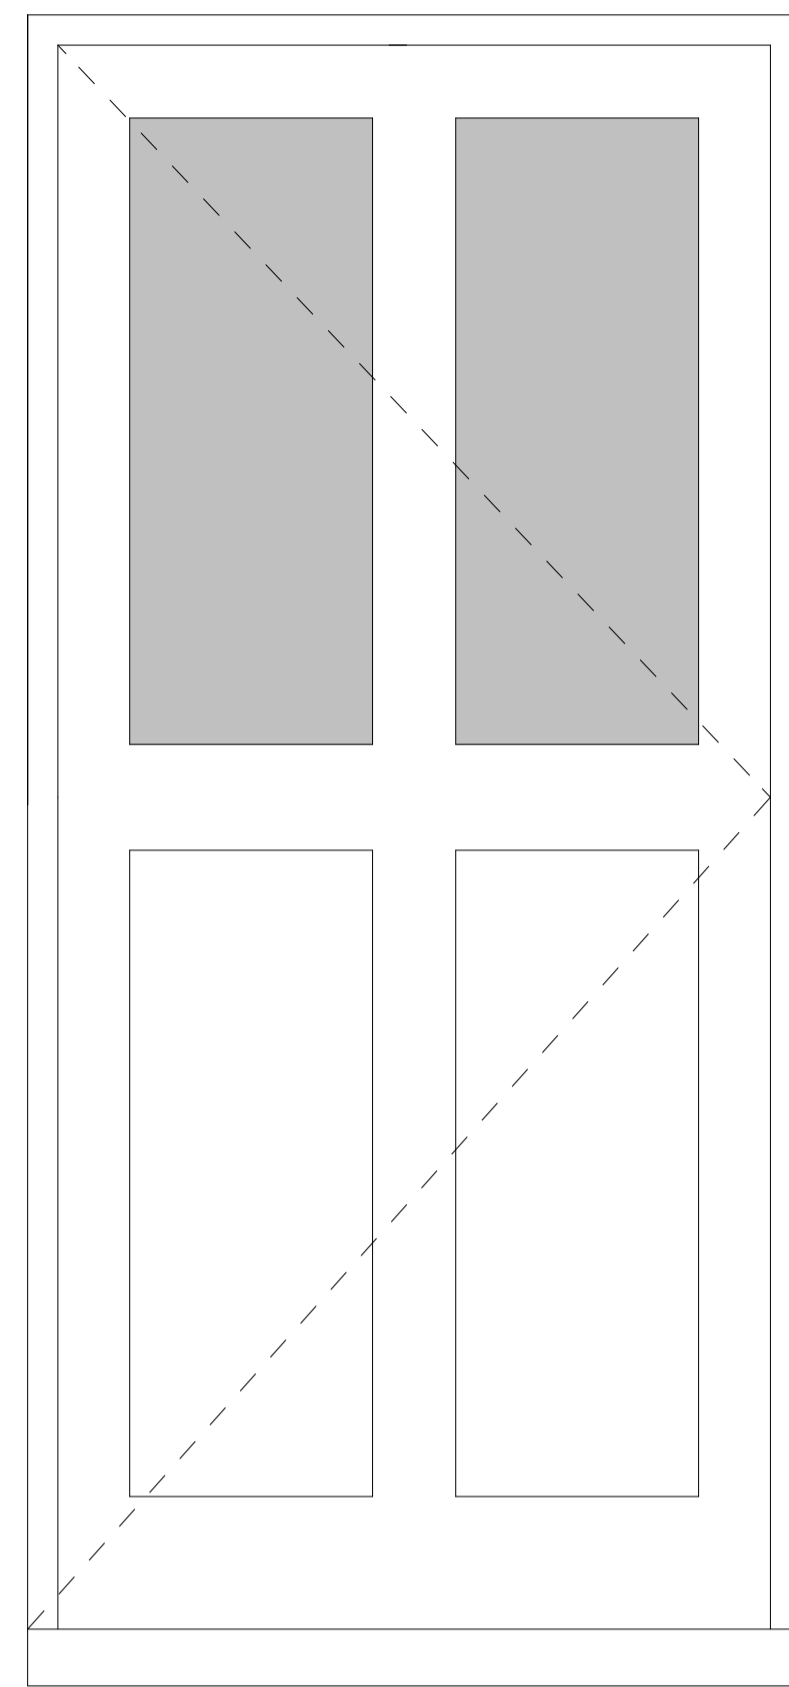

D-1 / D-2 @ 1:10

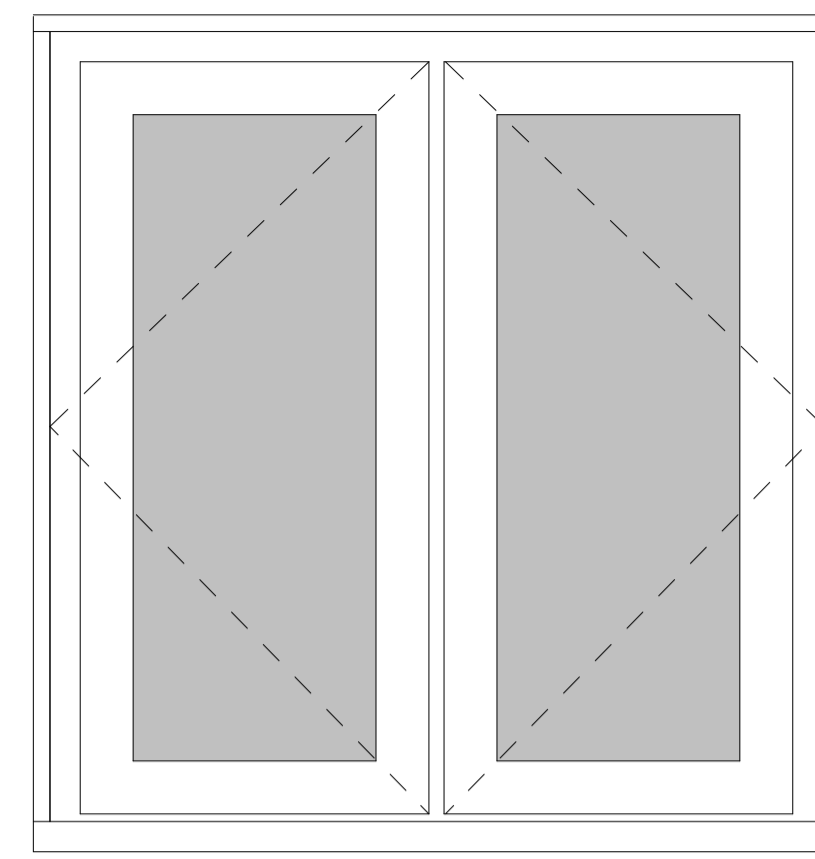


W-1 @ 1:10

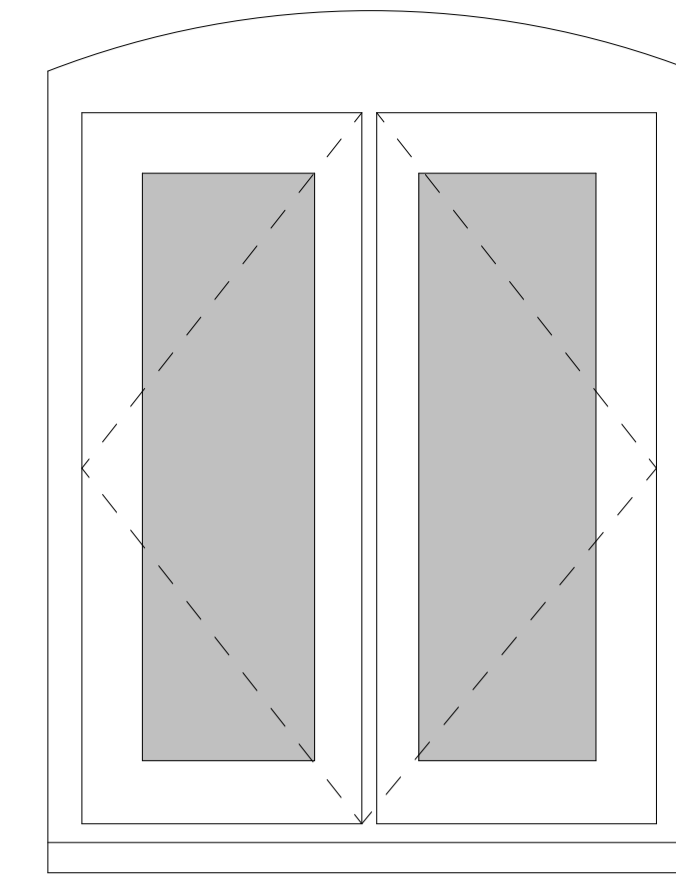

W-2 @ 1:10


notes

revisions

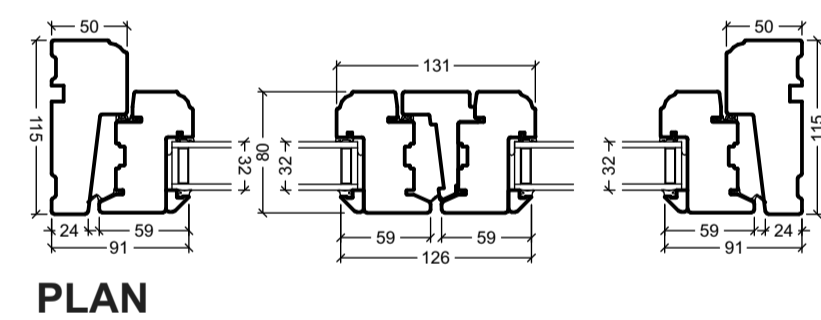


PLAN

DOOR DETAILS @ 1:5

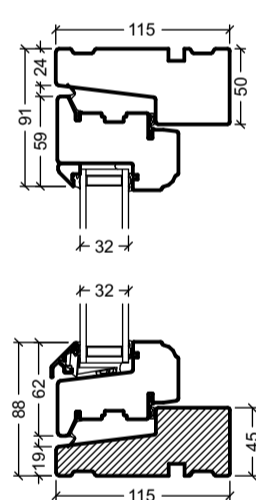


SECTION

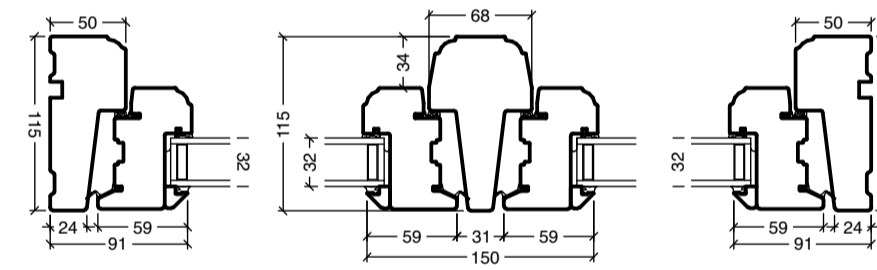


PLAN


WINDOW DETAILS @ 1:5

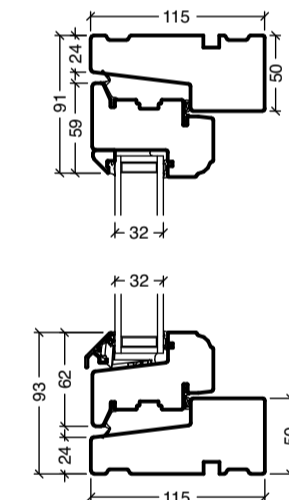


SECTION

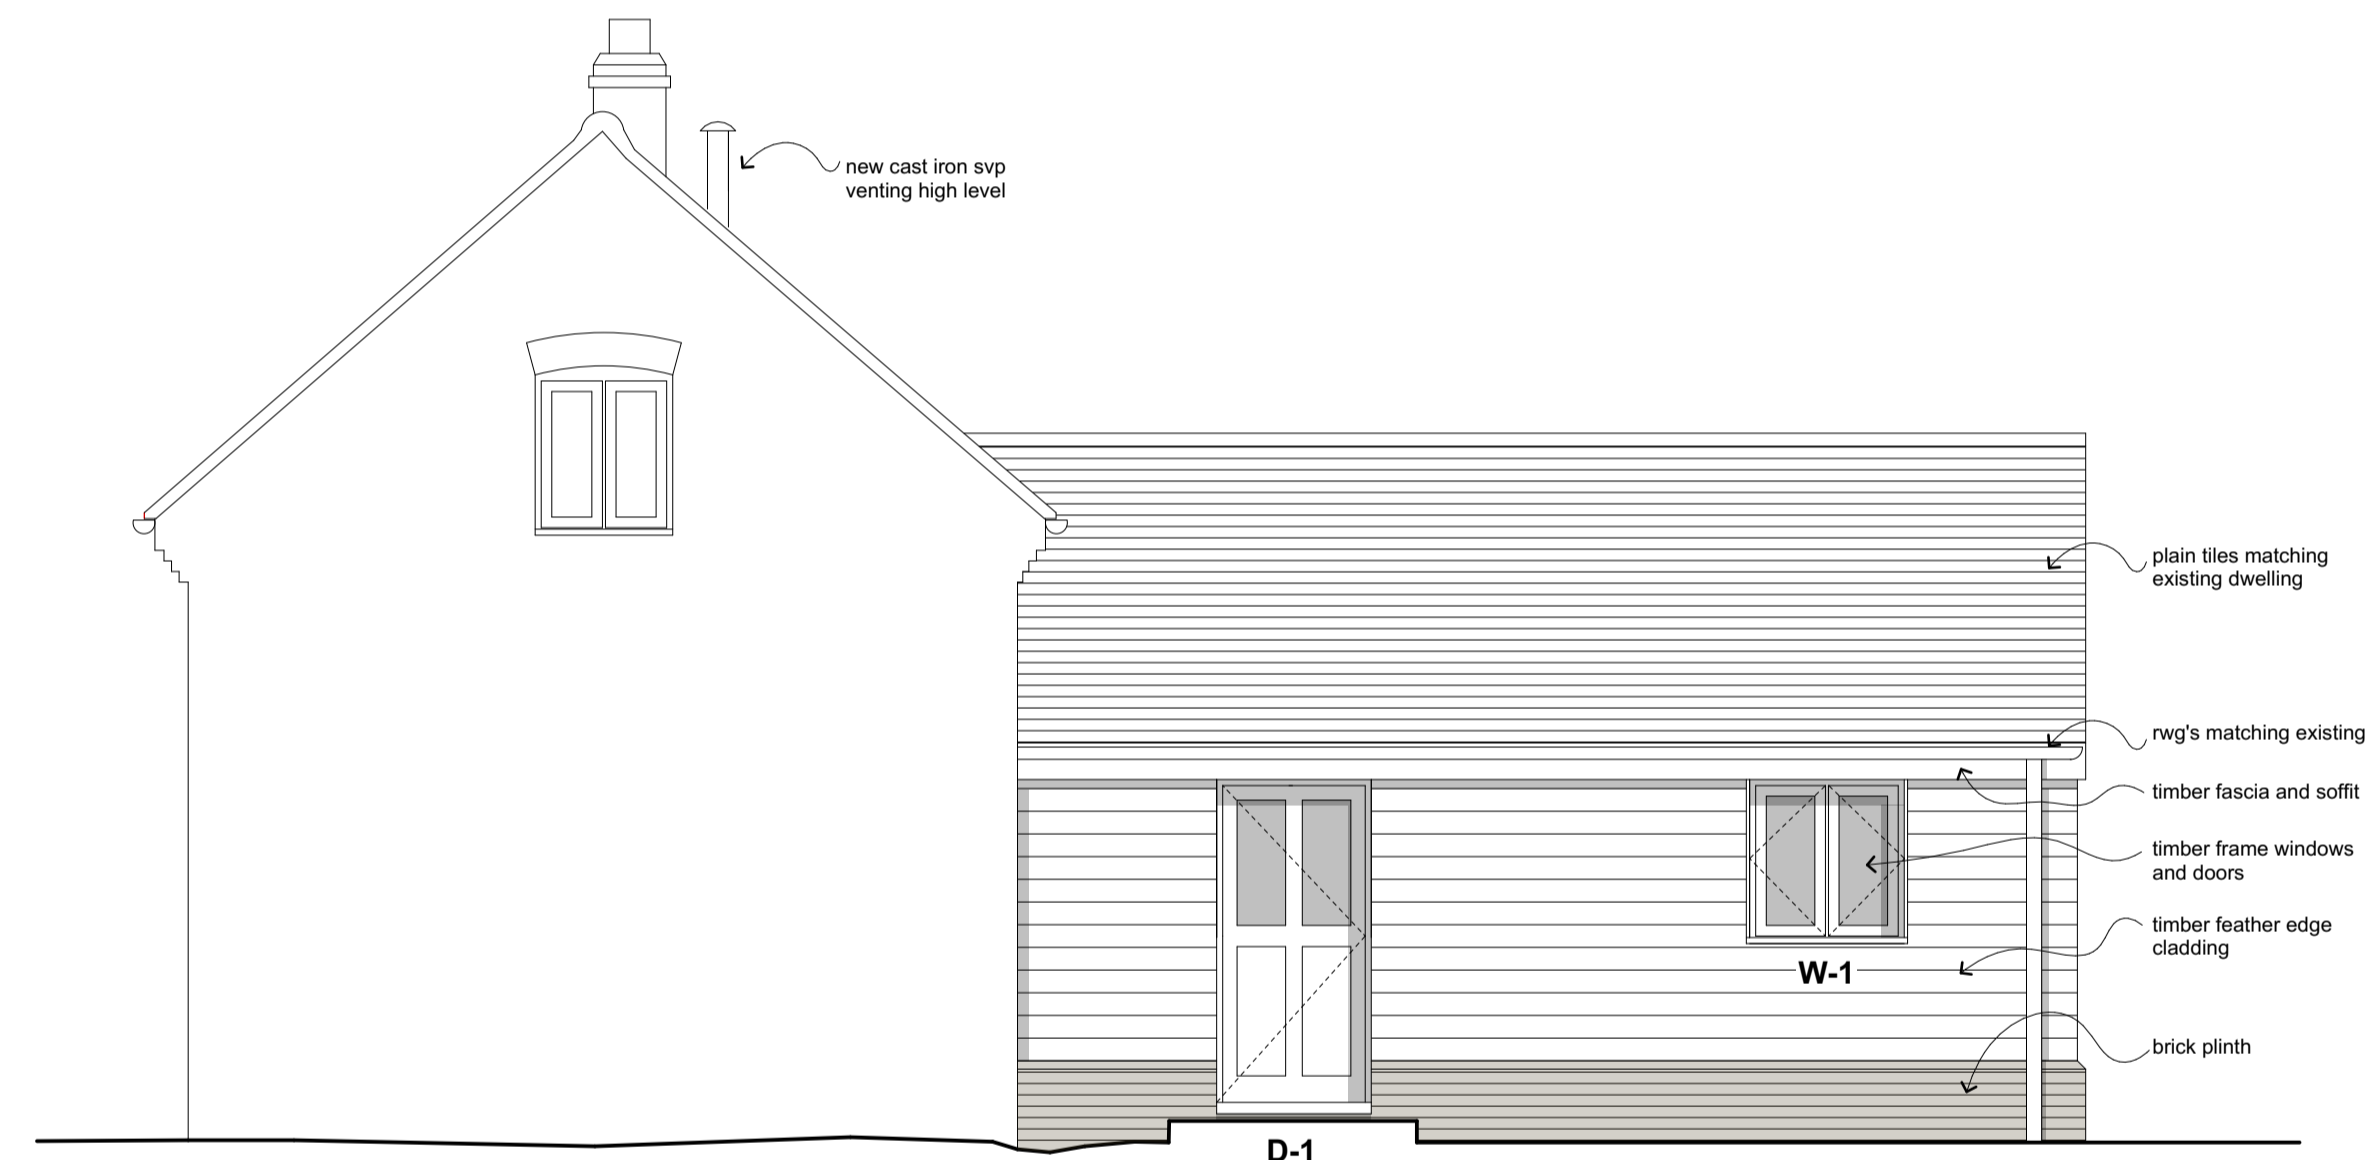

NORTH-EAST ELEVATION @ 1:50

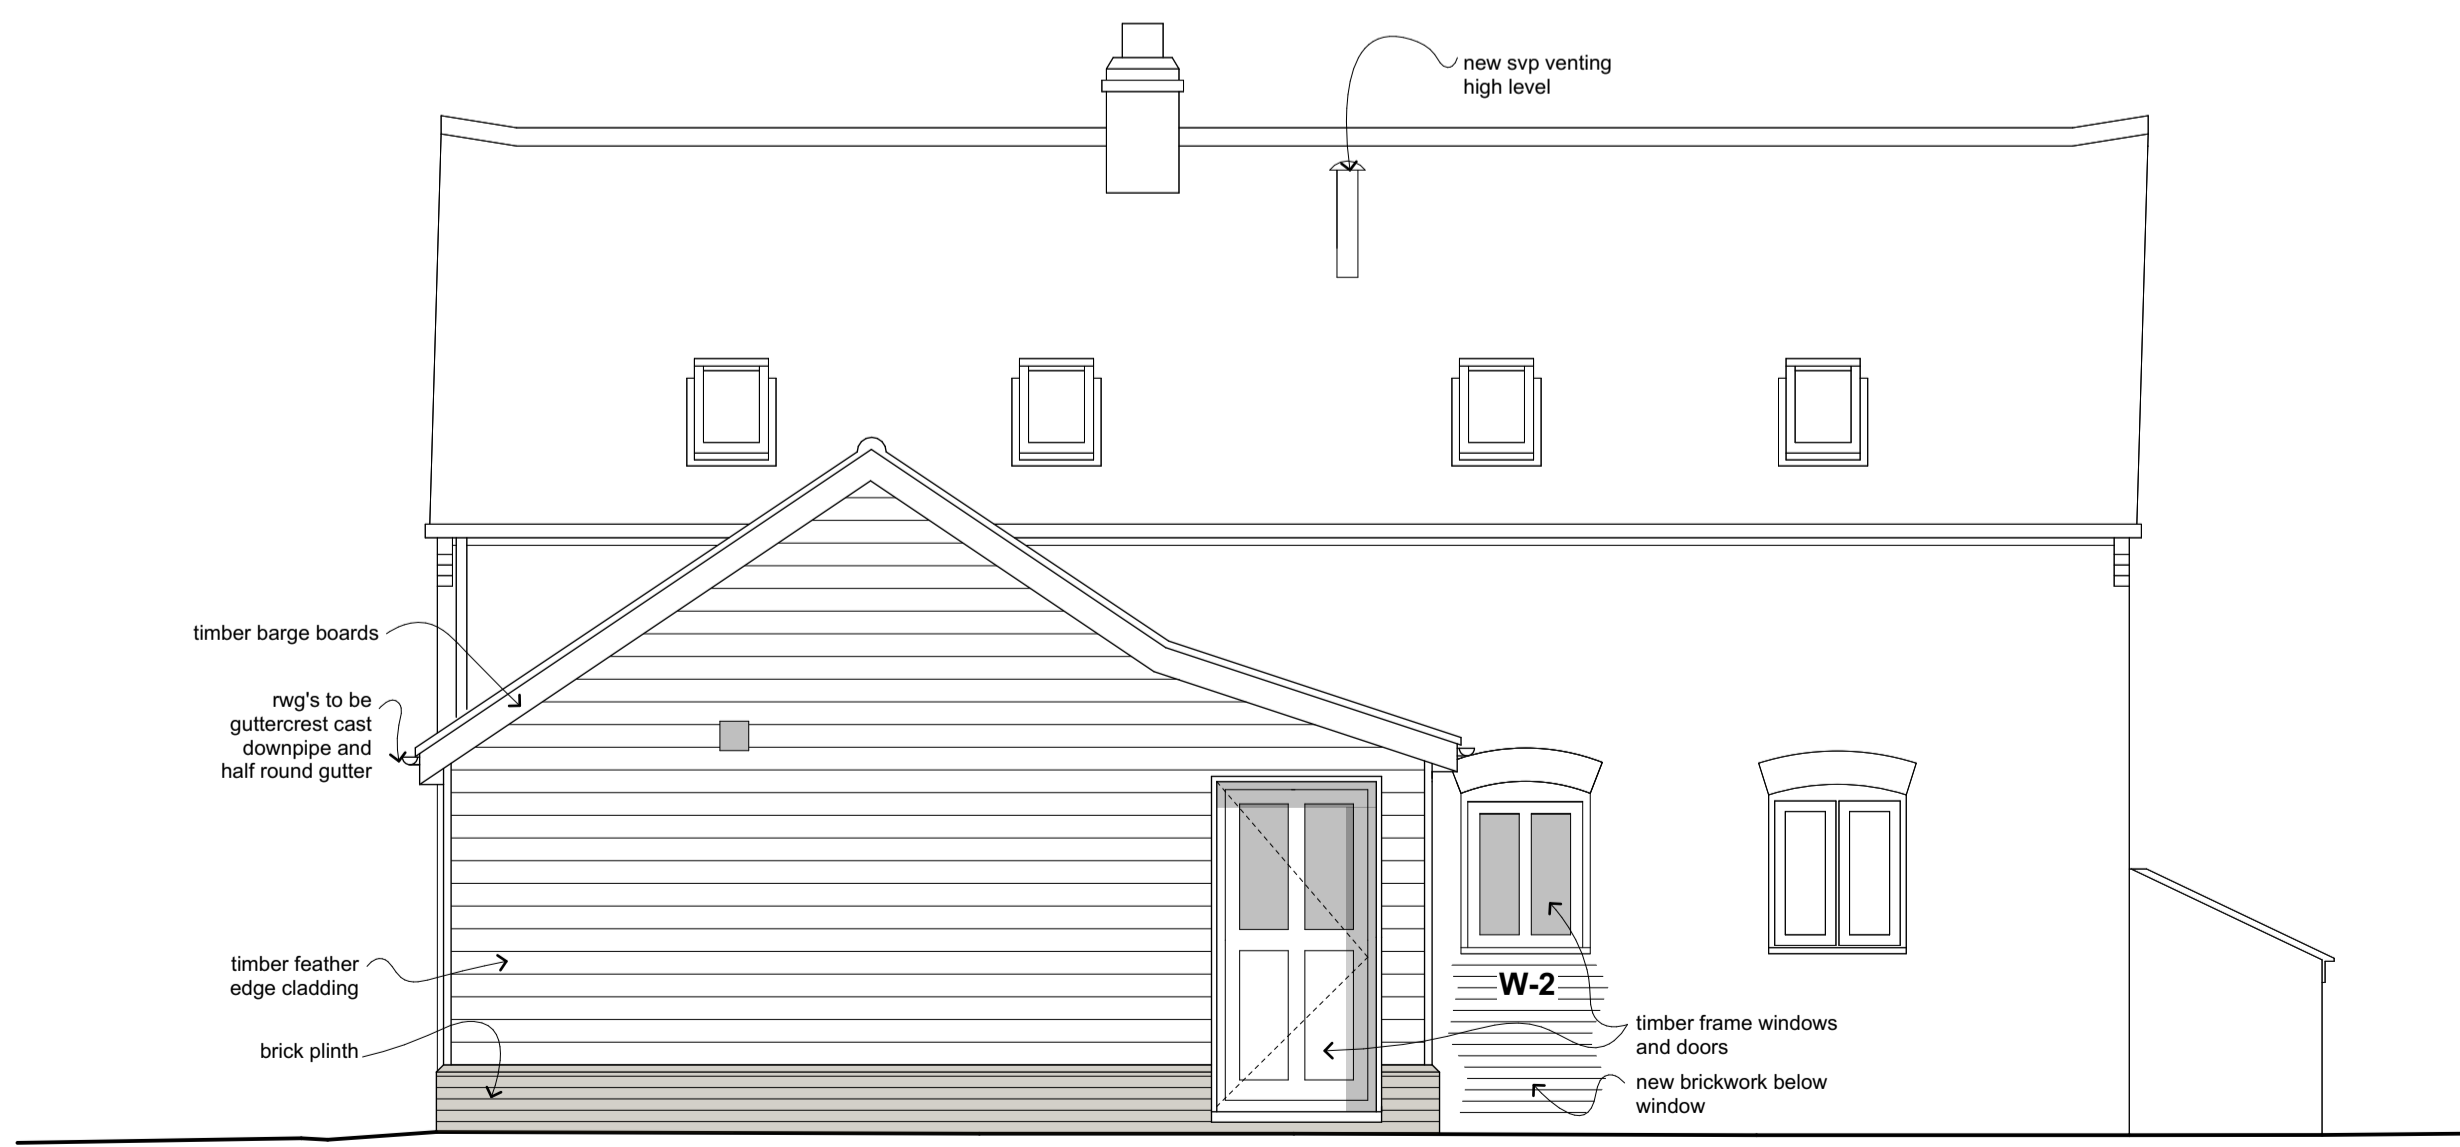

NORTH-WEST ELEVATION @ 1:50

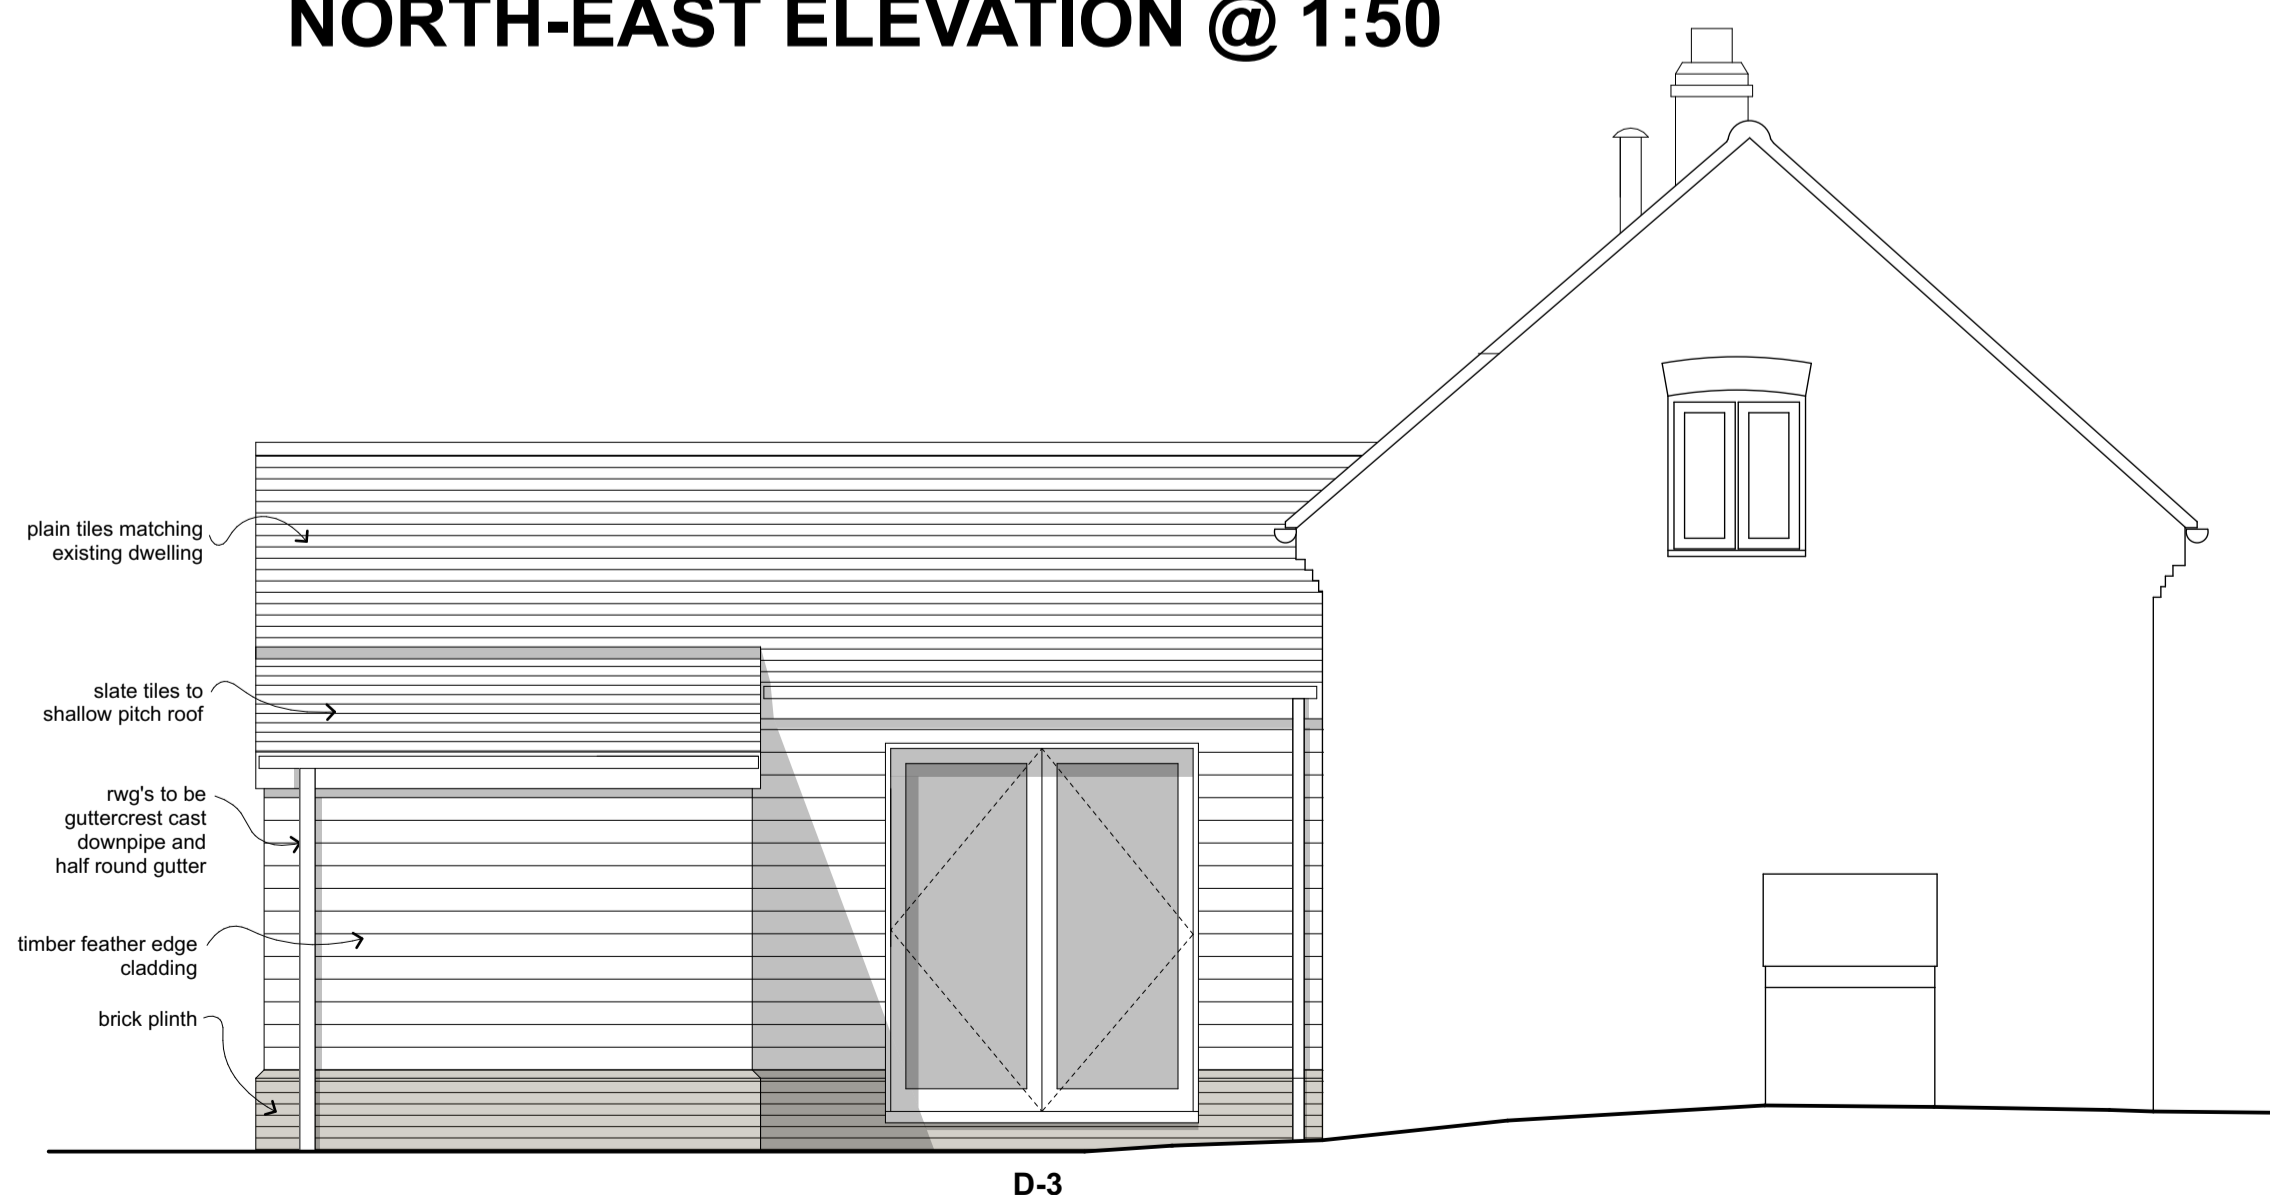

SOUTH-WEST ELEVATION @ 1:50

project
Spring Hall Farm

drawing
proposed materials / windows

scale
various @ A1

date
13/05/2024

number/revision
2374_13 drawn
bw