


Existing Rear (East) Elevation
1:100



Existing Side (North) Elevation
1:100

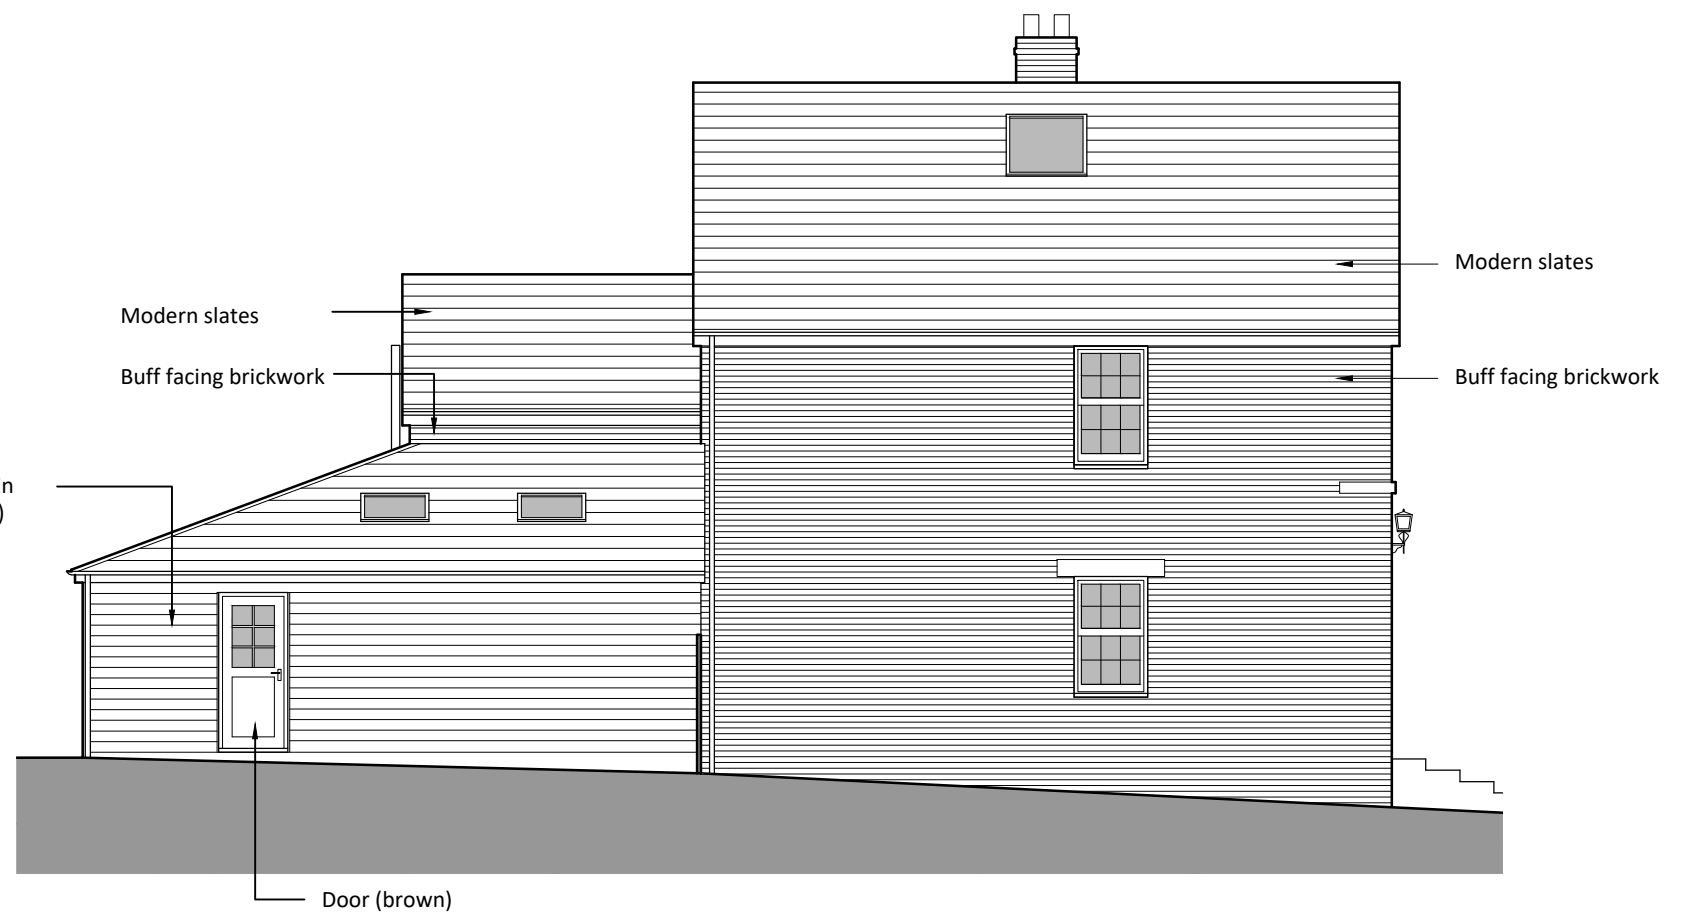

2 The Parade, Ash Road, Hartley
Longfield, Kent DA3 8BG

Tel: 01474 703705
www.grahamsimpkinplanning.co.uk
Email: webmail@grahamsimpkinplanning.co.uk

Project Title Dale Villa, Dale Road, Southfleet, Kent DA13 9NX		Job No 3946
Drawing Title Existing Elevations (2 of 2)	Drawing No 05	Revision A 06.02.2024
Date 26.10.2023	Drawn by DA	Checked by PN
Scale 1:100 @ A3	Note	

