



01 Site Plan
2100 1:500 @ A1




02 Front Elevation BB
2100 1:50 @ A1

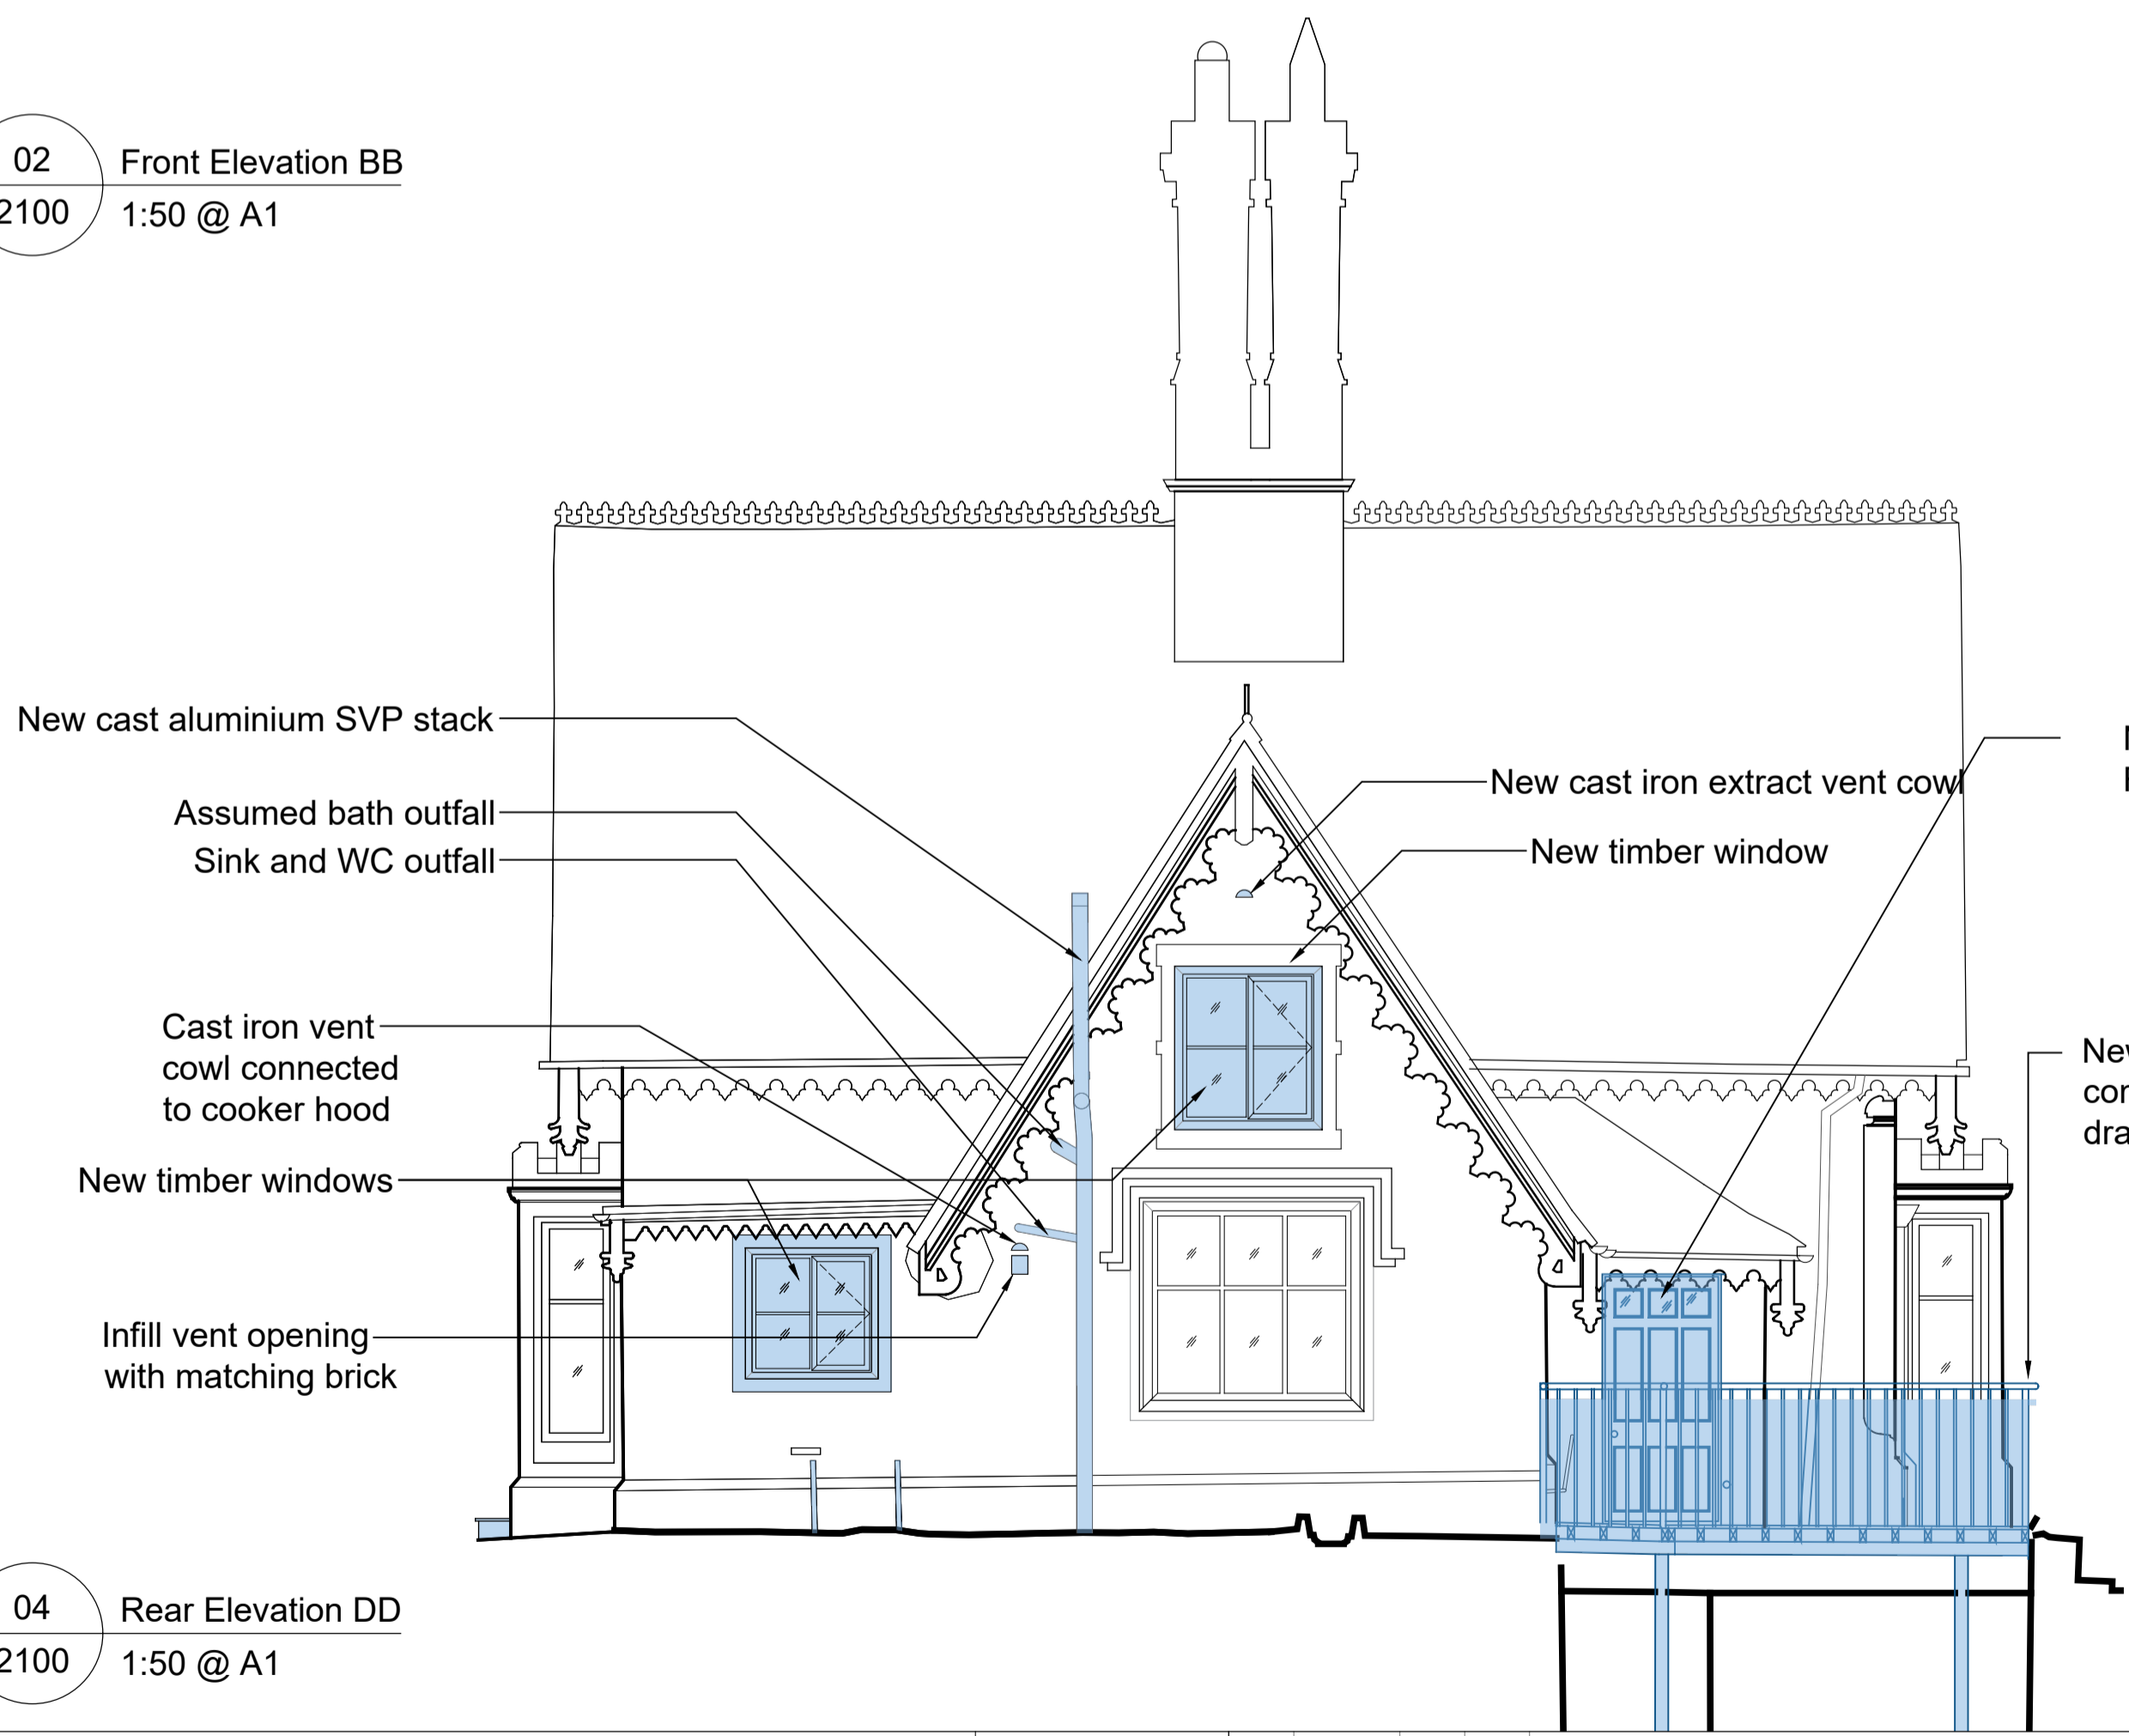

04 Rear Elevation DD
2100 1:50 @ A1

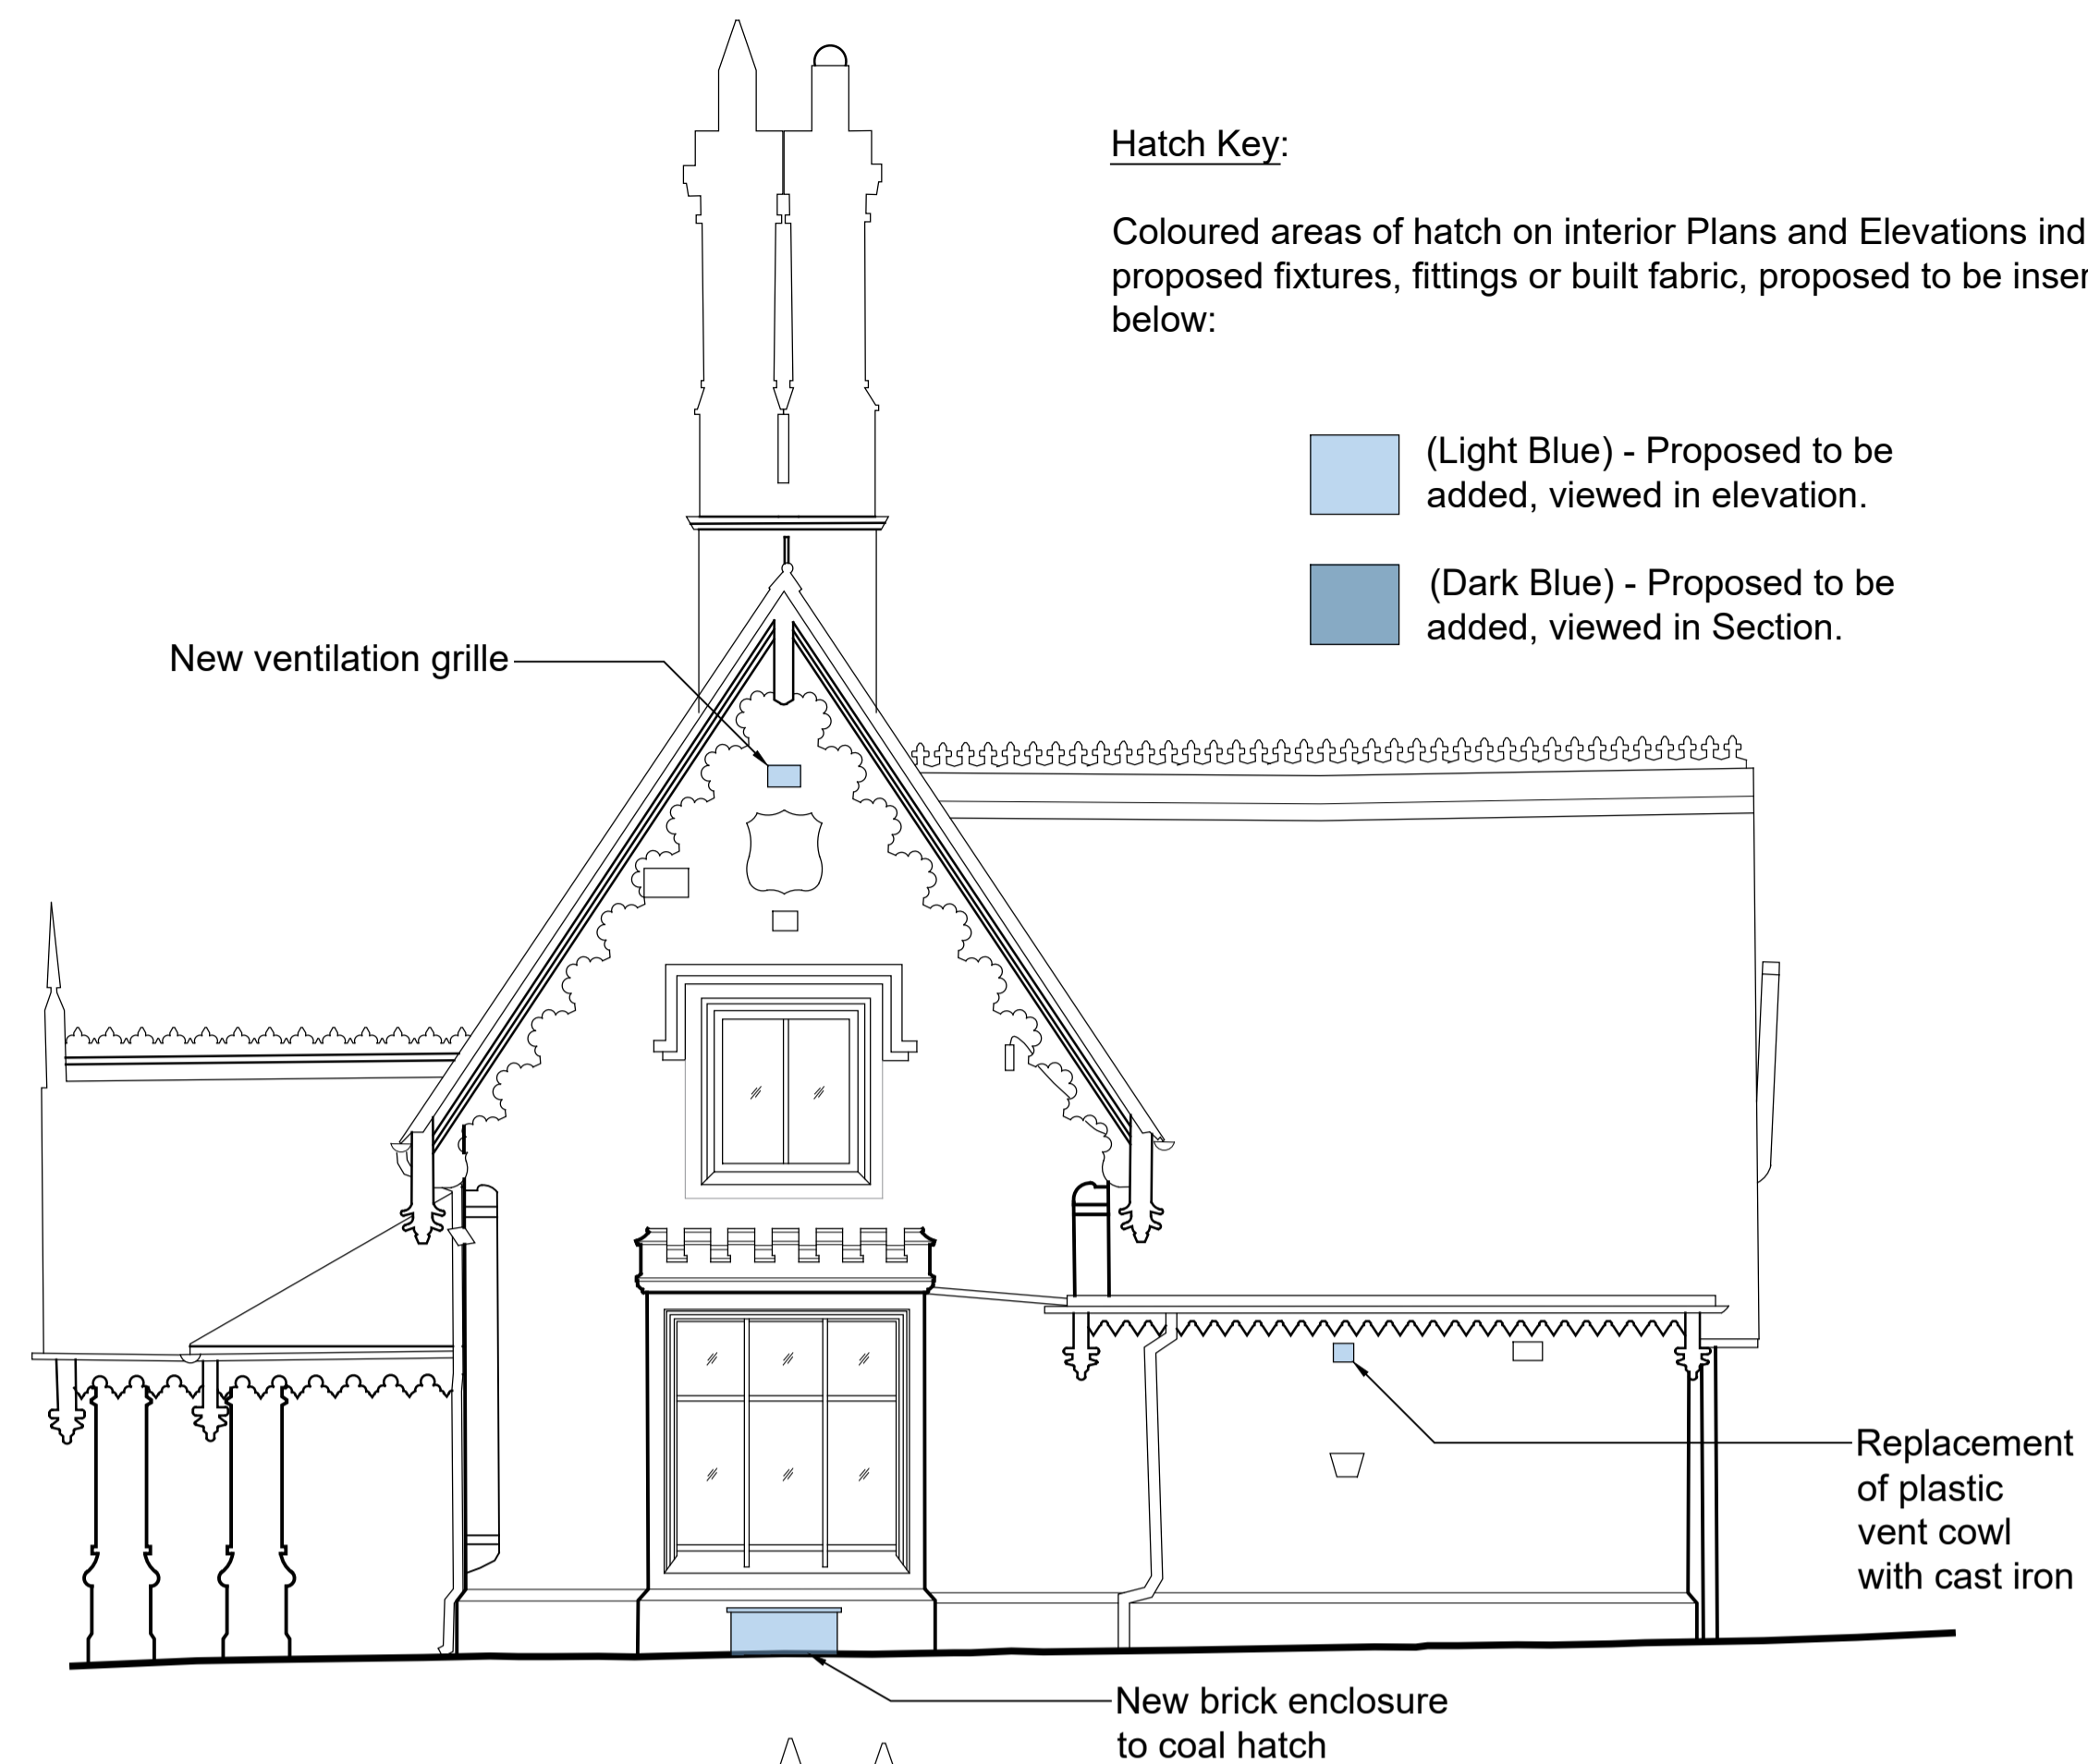

03 Side Elevation AA
2100 1:50 @ A1

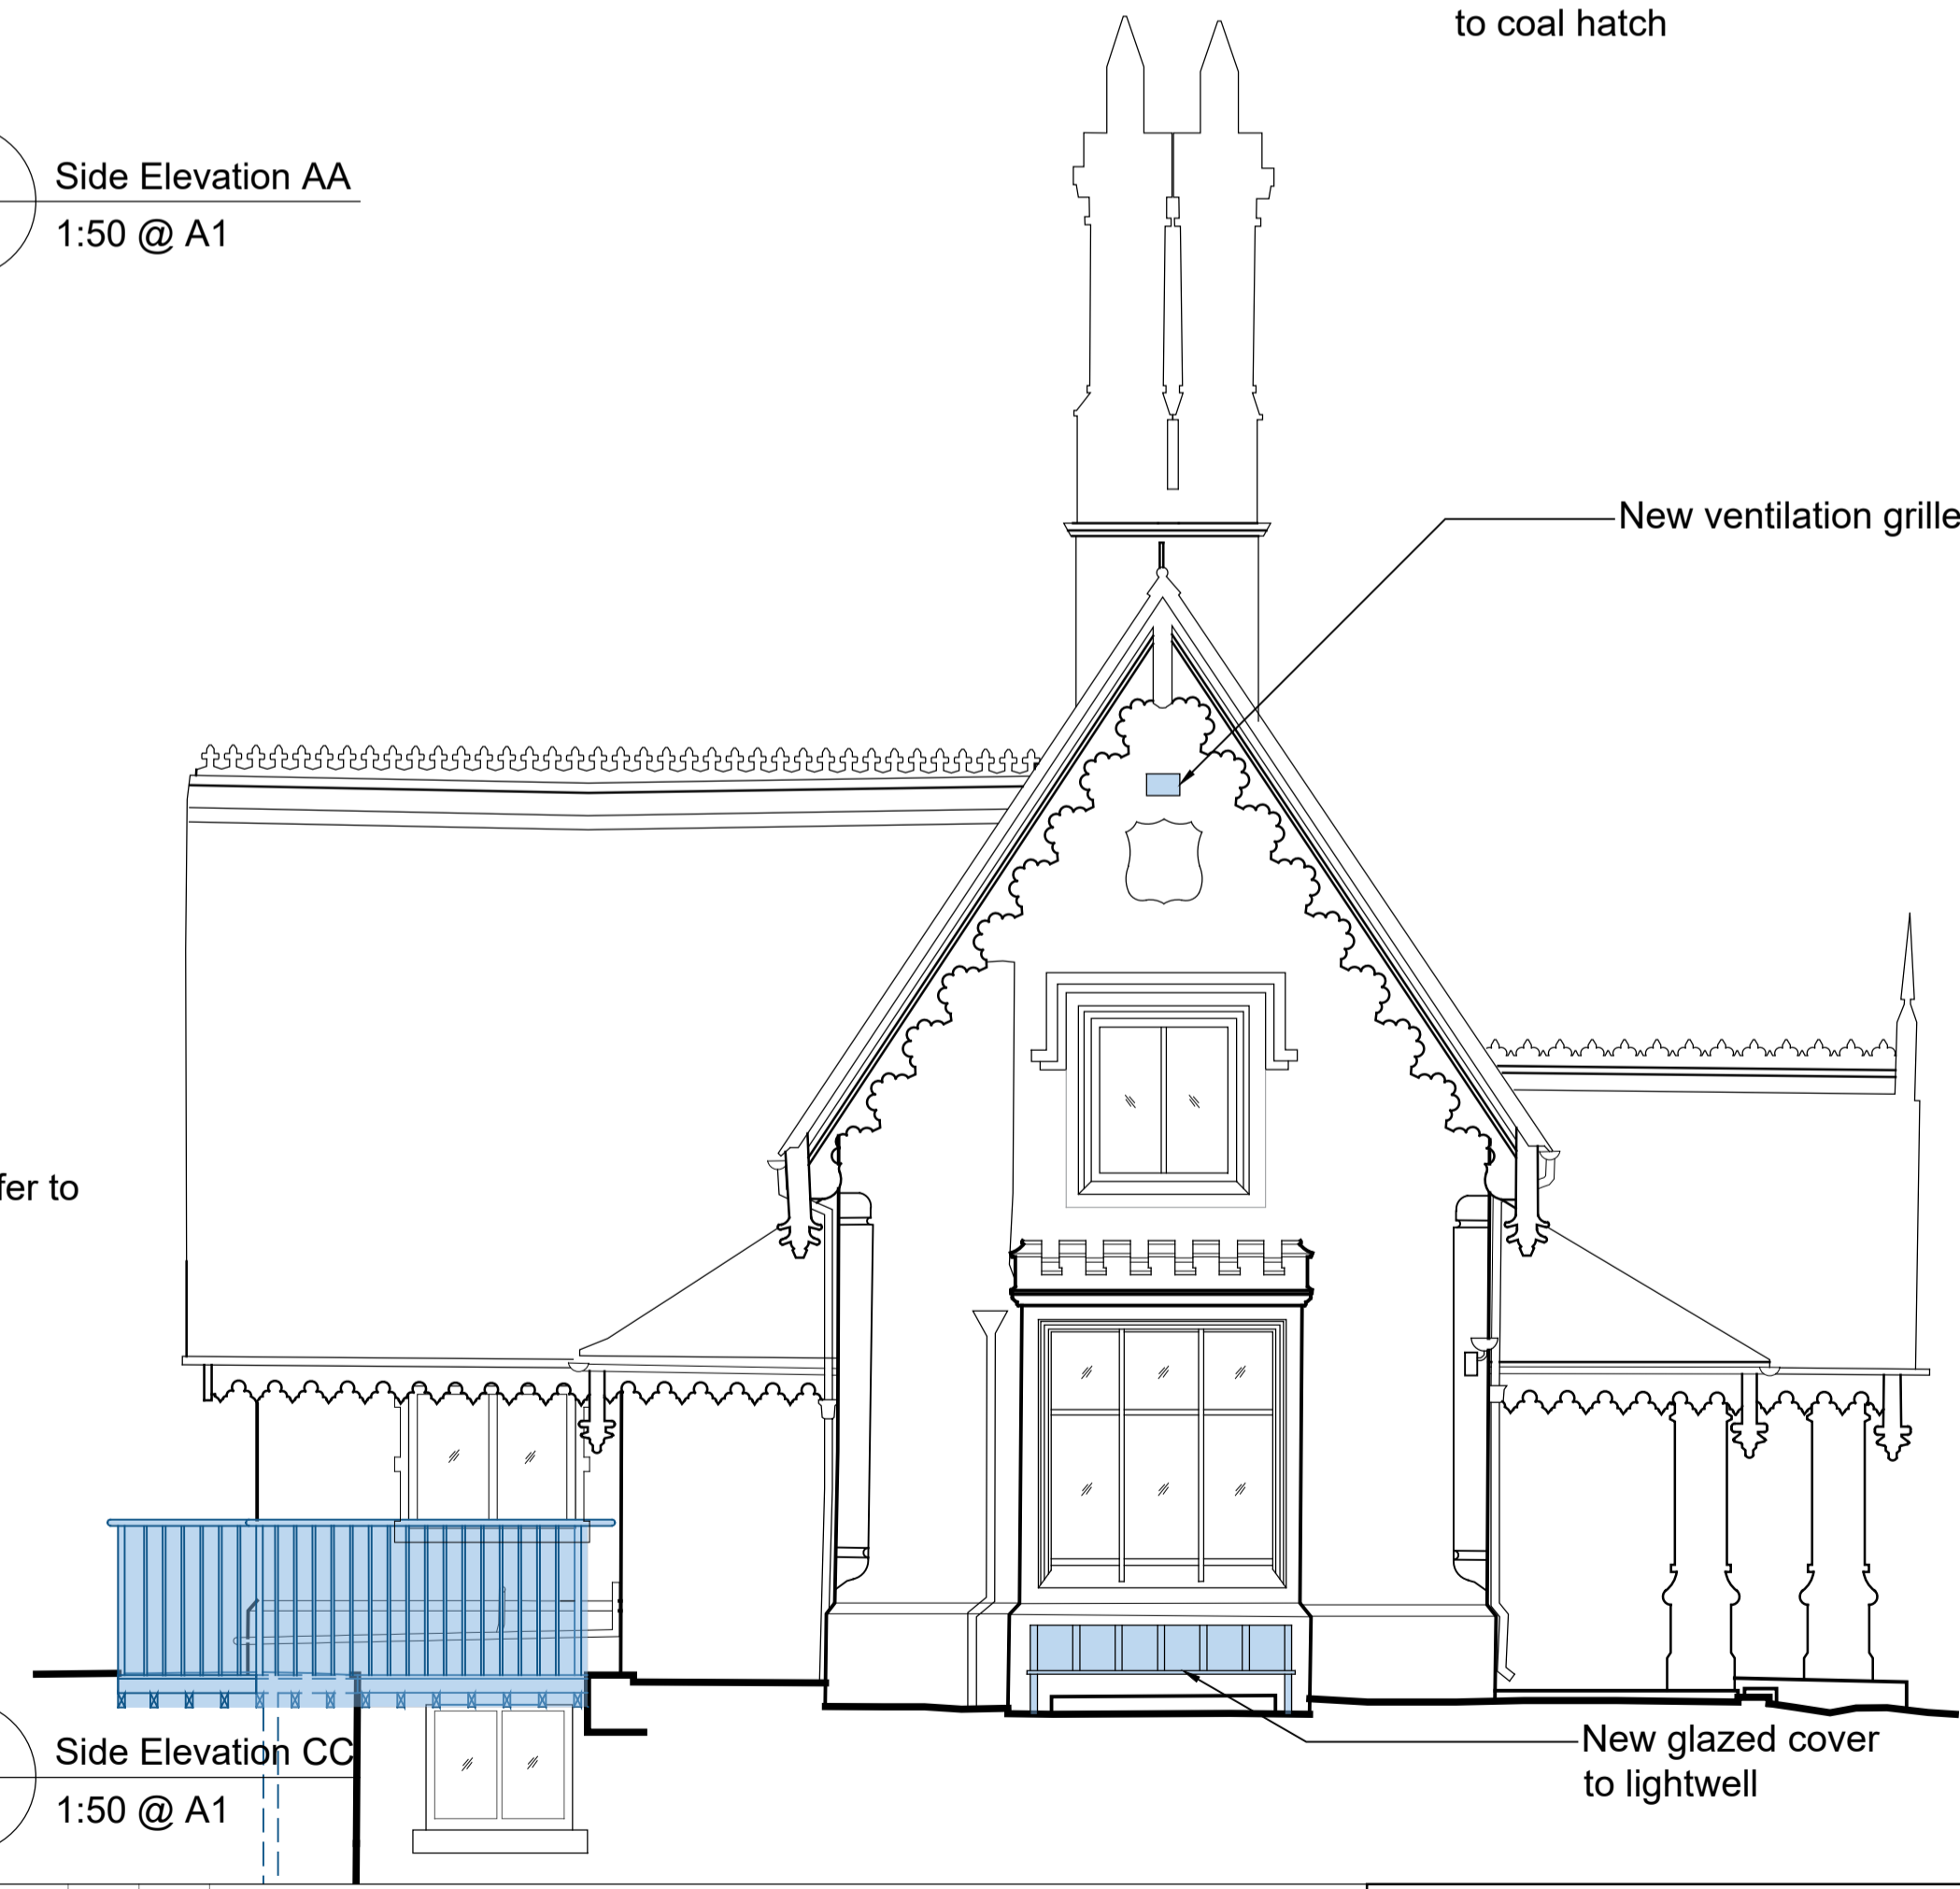

05 Side Elevation CC
2100 1:50 @ A1

Hatch Key:
Coloured areas of hatch on interior Plans and Elevations indicate proposed fixtures, fittings or built fabric, proposed to be inserted, as below:

- (Light Blue) - Proposed to be added, viewed in elevation.
- (Dark Blue) - Proposed to be added, viewed in Section.

Notes

- Any dwg format drawing is to be read in conjunction with and at the scale of the accompanying pdf.
- Where colours other than black or grey are used, the drawing must be plotted in colour.
- For status 'C' (Construction) drawings all dimensions are to be checked on site by the contractor, scaling is for Local Authority purposes only.
- Unless otherwise indicated, all dimensions are in millimeters.
- All information on this drawing is to be read in conjunction with the relevant Donald Insall Associates specification and trade contractors' drawings and information by specialists.
- In the event of any discrepancy, please contact us immediately.
- This drawing may contain survey information by others and is to be used solely for the purposes for which it was issued.
- These are uncontrolled documents issued for information purposes only. If you have any queries regarding the drawings, please contact DIA immediately.
- Please note DIA cannot be held responsible for any errors arising from changes made to an uncontrolled dwg file.

© 2019 DONALD INSALL ASSOCIATES LTD

Drawing Status

- F Feasibility
- S Sketch Design
- P Planning
- B Building Control
- D Developed Design
- M Measurement
- T Tender
- C Construction
- R Record

Rev	Date	Dwn	Auth	Revision
3	19-04-2024	ECL	TXH	New timber windows to front elevation
2	21-03-2024	ECL	TXH	New timber windows to rear elevation
1	14-12-2023	HXA	TXH	Issued for design and cost estimation purposes
0	11-01-2023	LXW	TB	Issued for Planning and Listed Building Consent

Rev	Date	Dwn	Auth	Revision
3	19-04-2024	ECL	TXH	New timber windows to front elevation
2	21-03-2024	ECL	TXH	New timber windows to rear elevation
1	14-12-2023	HXA	TXH	Issued for design and cost estimation purposes
0	11-01-2023	LXW	TB	Issued for Planning and Listed Building Consent

Donald Insall Associates
Chartered Architects and Historic Building Consultants

Bridgegate House, 5 Bridge Place
Chester CH1 1SA
(+44) 01244 350 063
chester@insall-architects.co.uk

Paradise Lodge, Hodnet

Elevations As Proposed	Project	HPC.01	No	2100
	Scale (A1)	1:50	Status	4M
			Revision	3