



01 Site Plan  
1100 1:500 @ A1

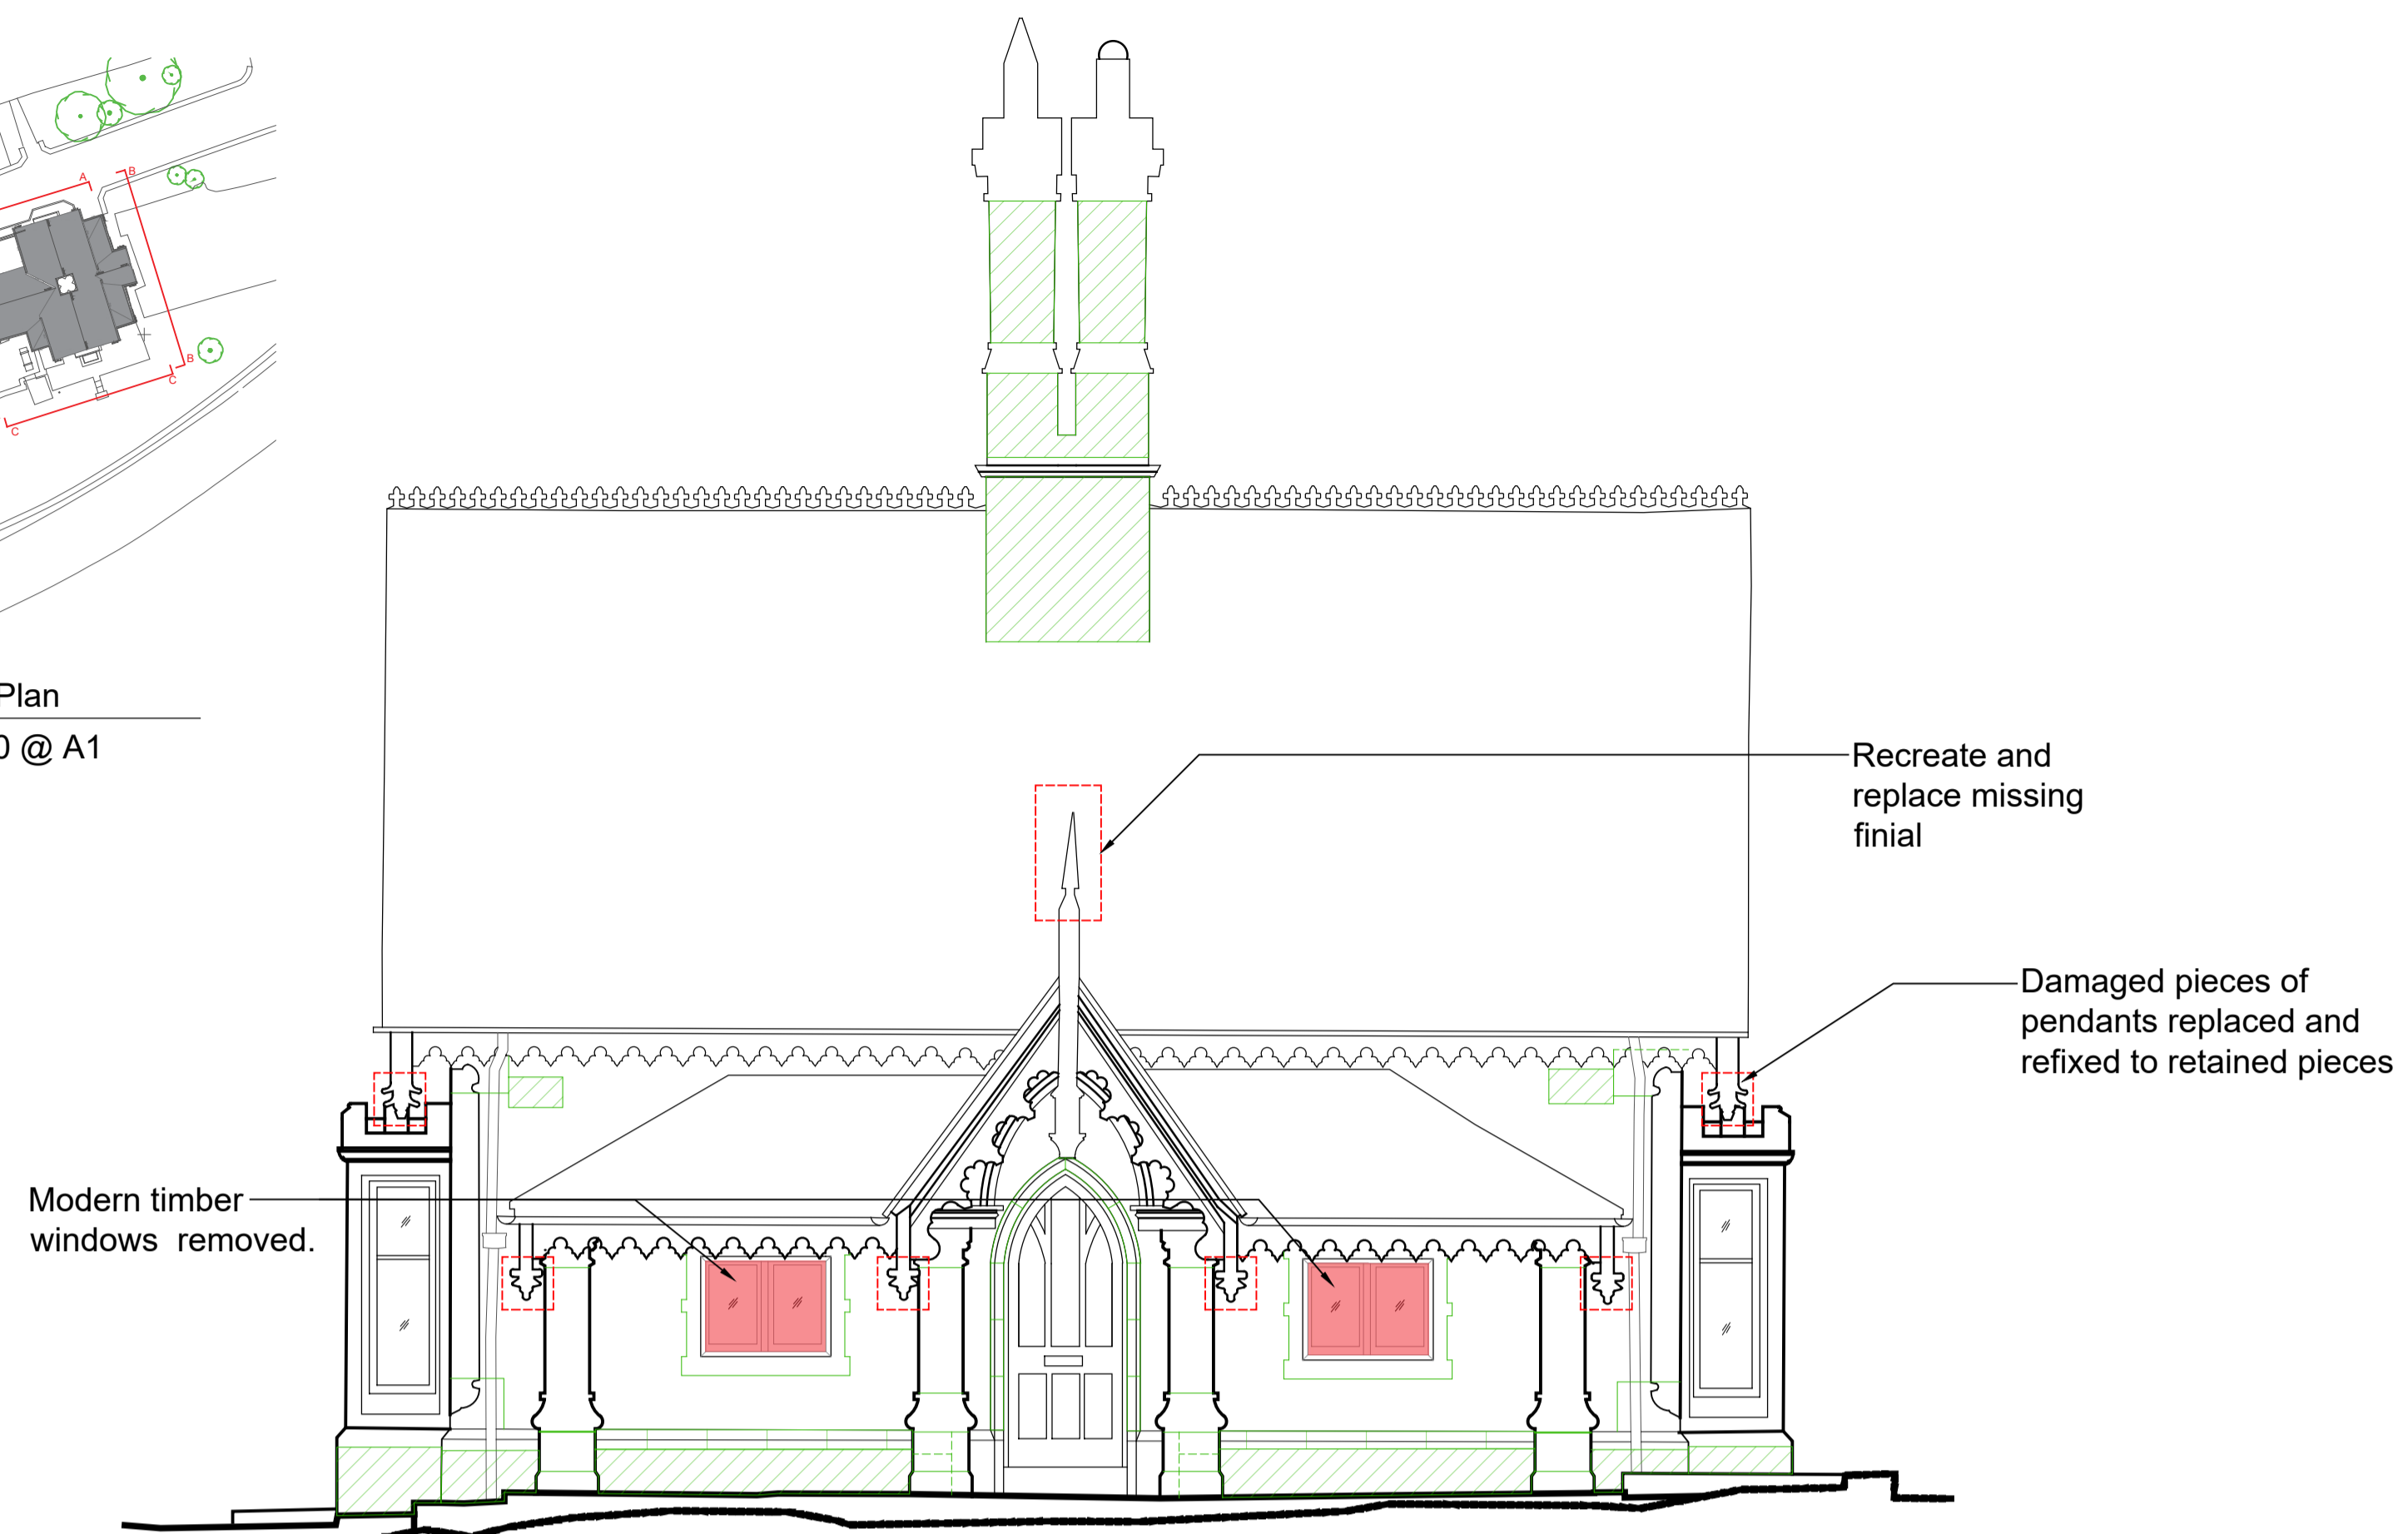


02 Front Elevation BB  
1100 1:50 @ A1

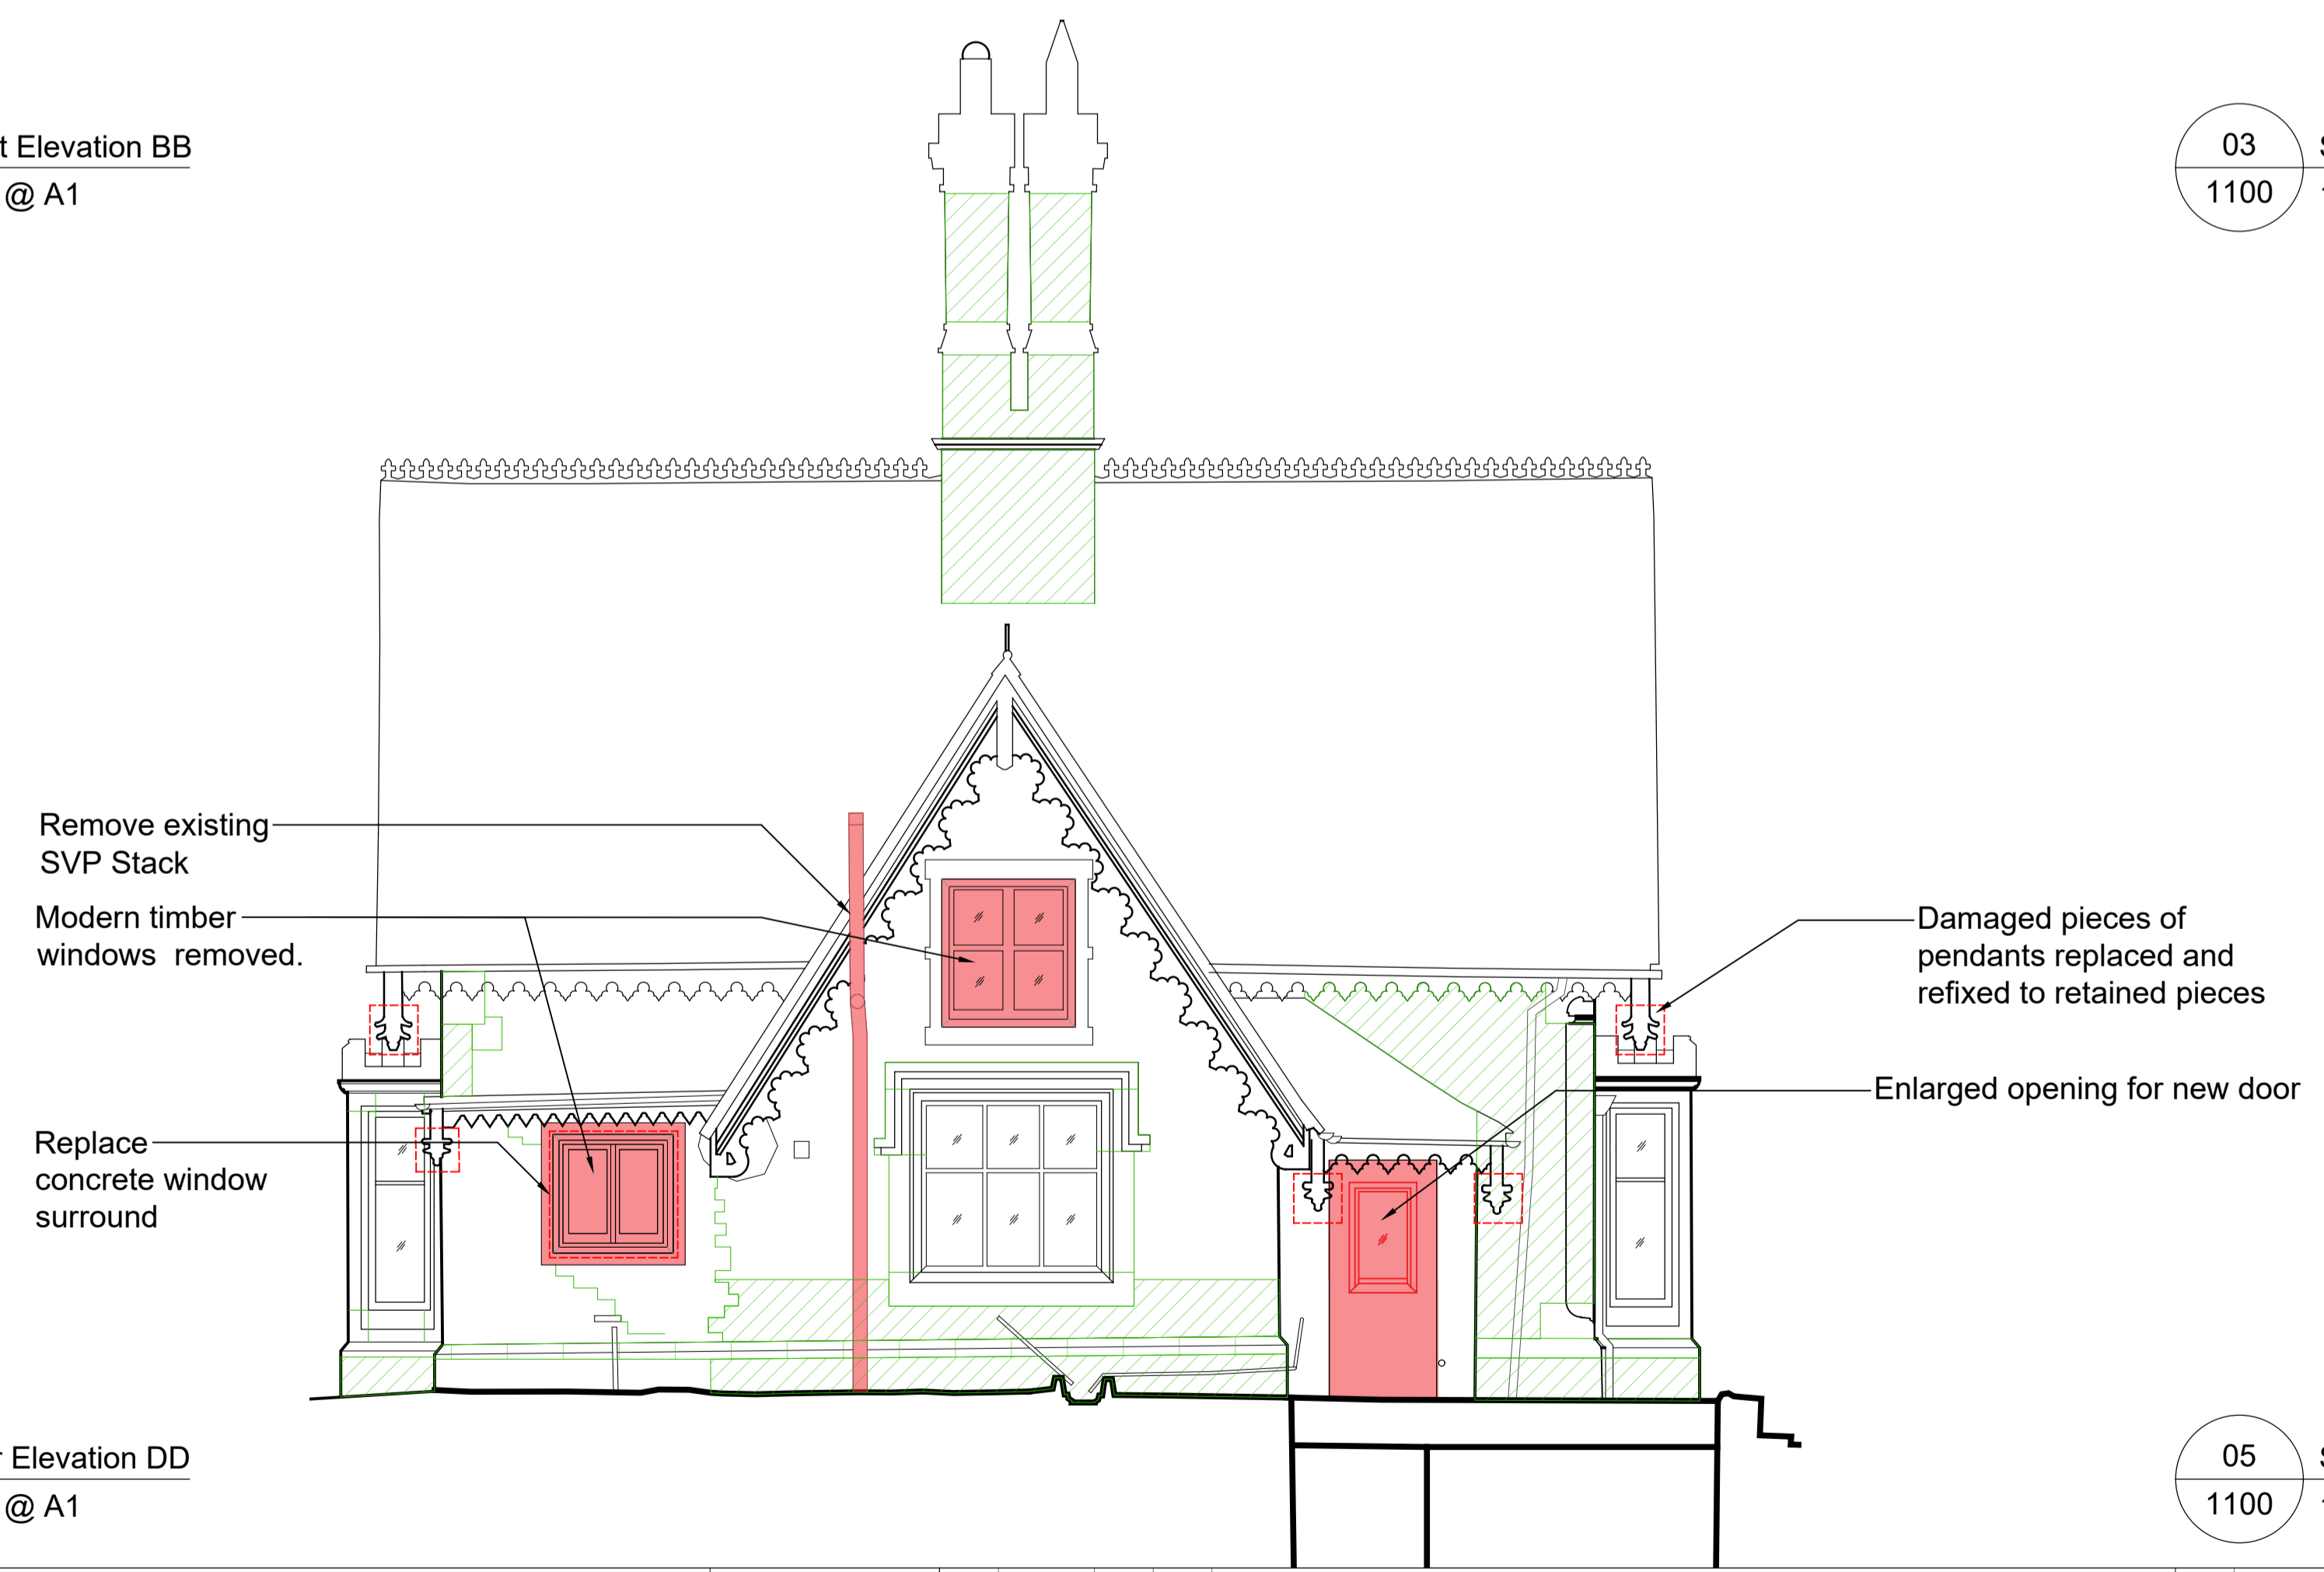

04 Rear Elevation DD  
1100 1:50 @ A1

**Hatch Key:**  
Coloured areas of hatch on interior Plans and Elevations indicate proposed fixtures, fittings or built fabric, proposed to be demolished, as below:

- (Light Red) - Proposed to be demolished, viewed in elevation.
- (Dark Red) - Proposed to be demolished, viewed in Section.
- (Green) - Areas for Repointing.

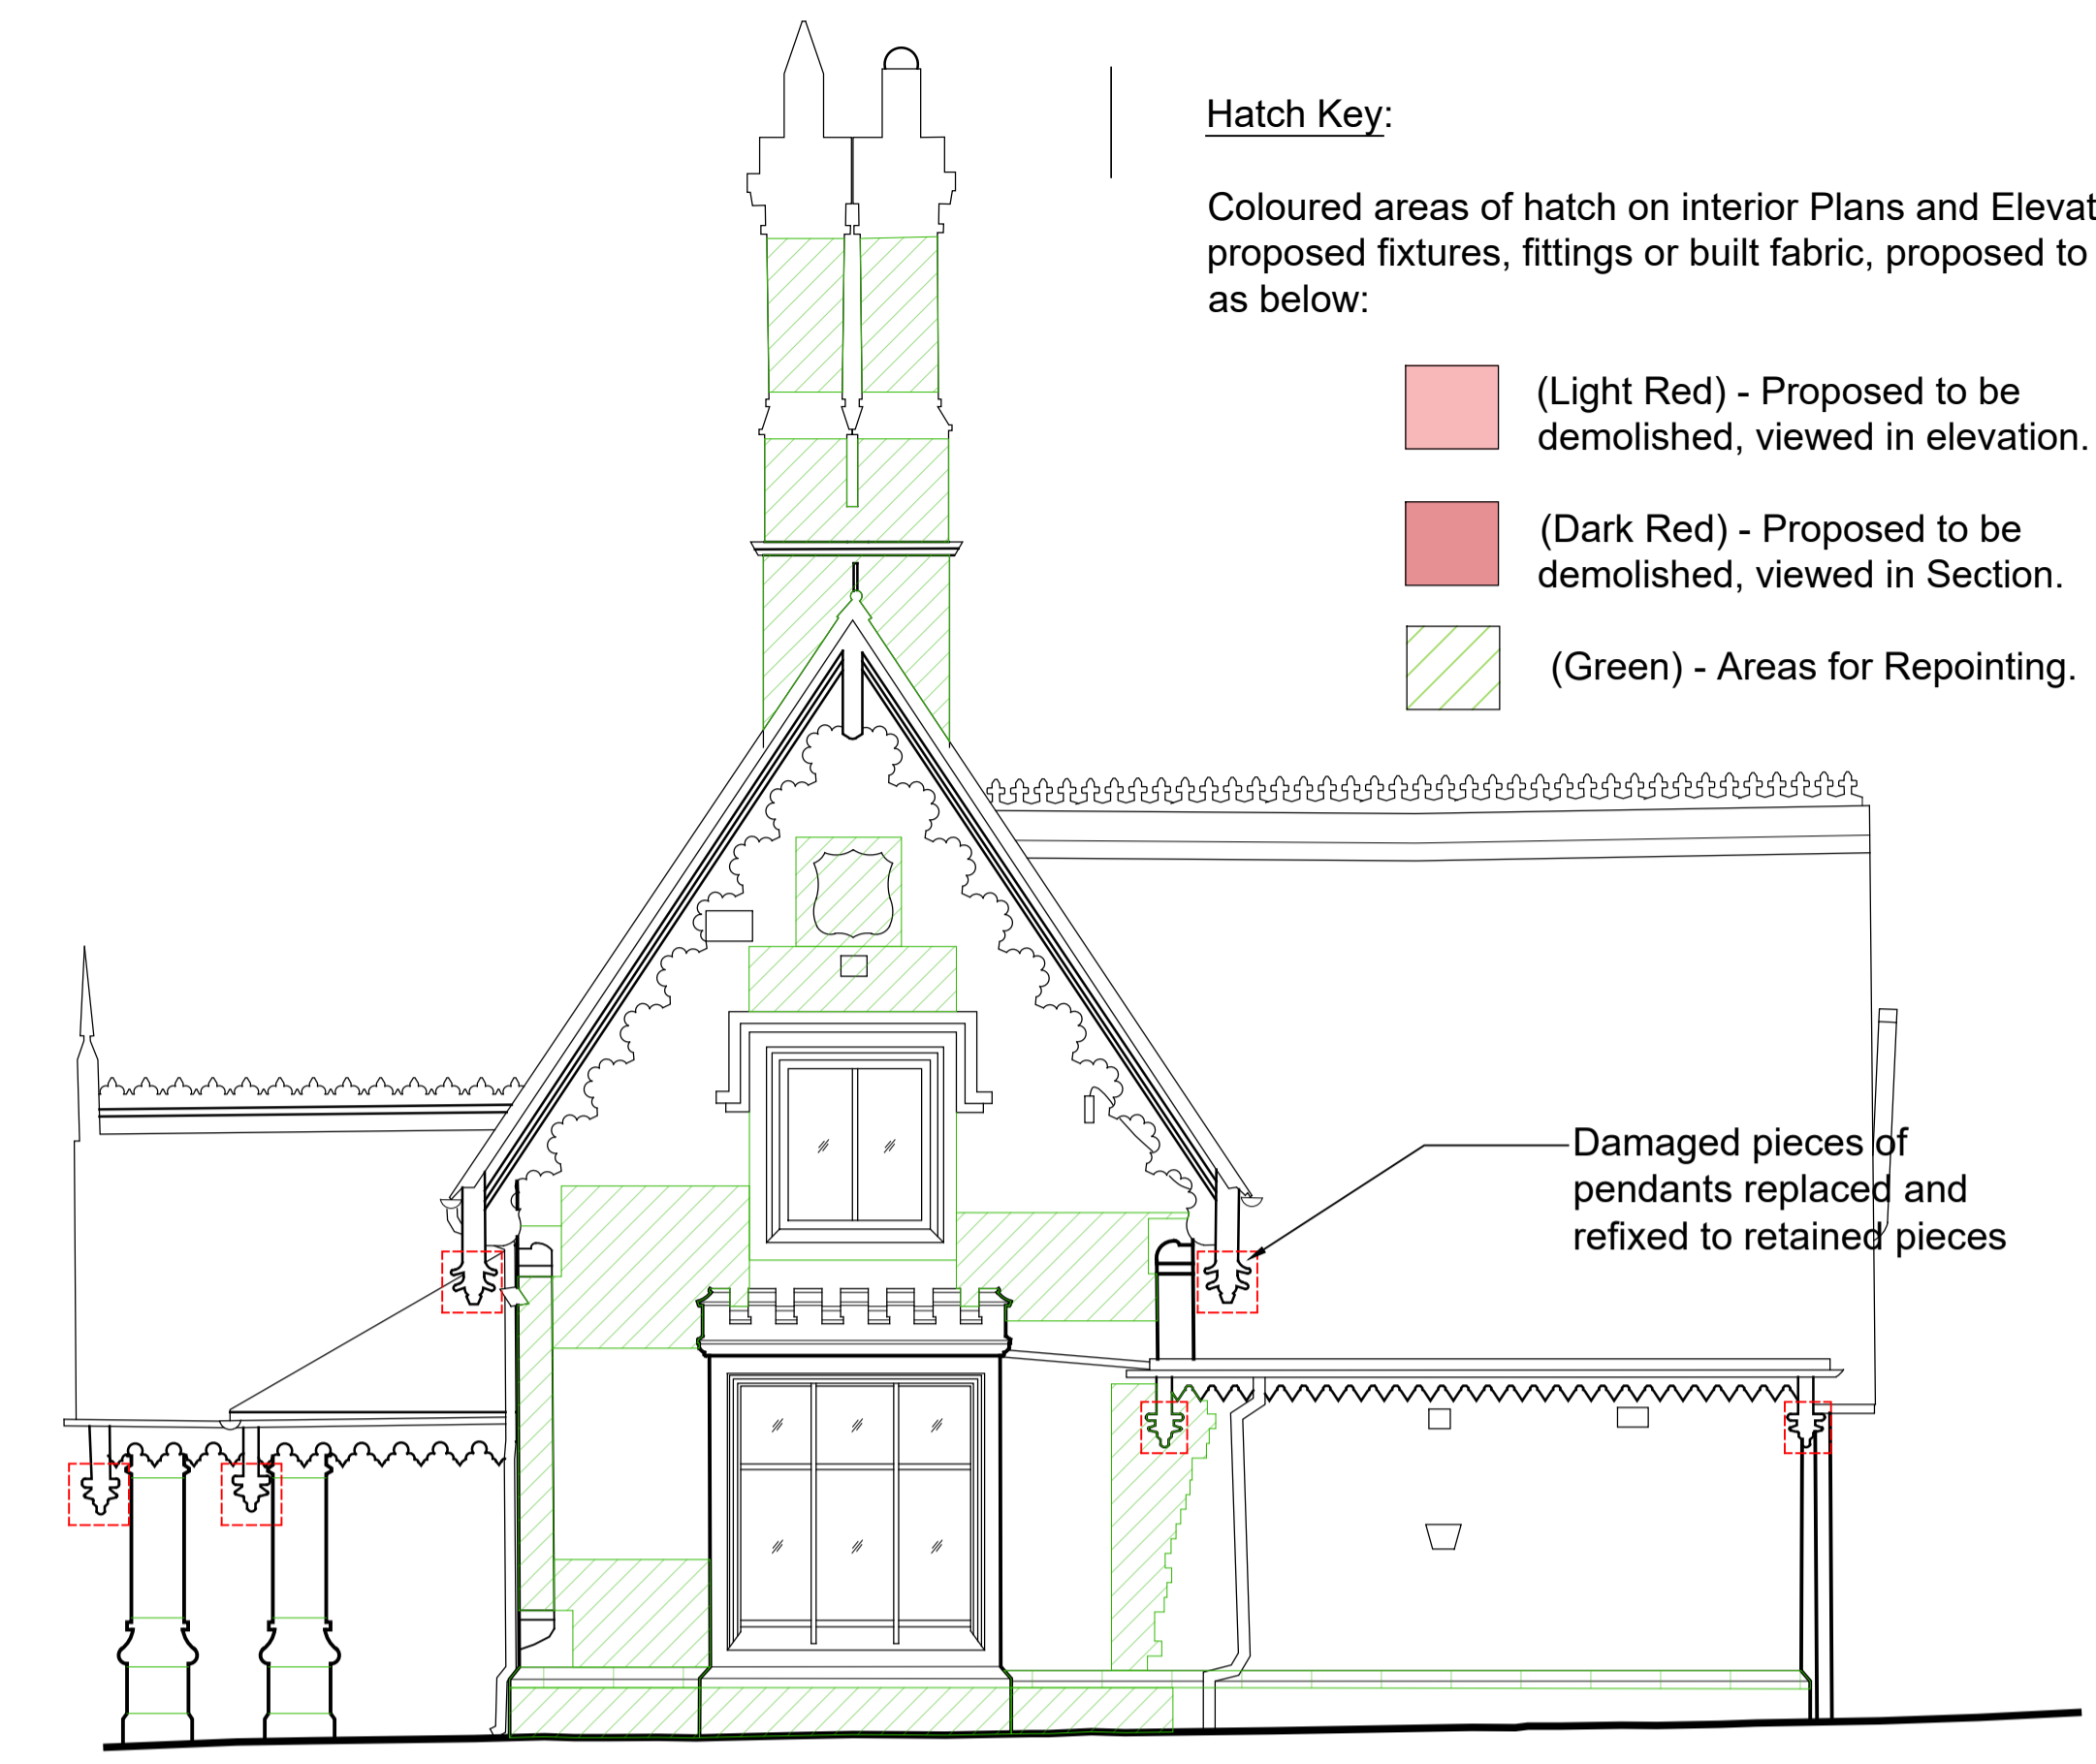

03 Side Elevation AA  
1100 1:50 @ A1



05 Side Elevation CC  
1100 1:50 @ A1

**Notes**

1. Any dwg format drawing is to be read in conjunction with and at the scale of the accompanying pdf.
2. Where colours other than black or grey are used, the drawing must be plotted in colour.
3. For status 'C' (Construction) drawings all dimensions are to be checked on site by the contractor, scaling is for Local Authority purposes only.
4. Unless otherwise indicated, all dimensions are in millimeters.
5. All information on this drawing is to be read in conjunction with the relevant Donald Insall Associates specification and trade contractors' drawings and information by specialists.
6. In the event of any discrepancy, please contact us immediately.
7. This drawing may contain survey information by others and is to be used solely for the purposes for which it was issued.
8. These are uncontrolled documents issued for information purposes only. If you have any queries regarding the drawings, please contact DIA immediately.
9. Please note DIA cannot be held responsible for any errors arising from changes made to an uncontrolled dwg file.

© 2019 DONALD INSALL ASSOCIATES LTD

Rev	Date	Dwn	Auth	Revision
3	20-03-2024	ECL	TXH	Removed timber windows and concrete surround indicated
2	20-03-2024	ECL	TXH	Replace concrete surround annotation
1	14-12-2023	HXA	TXH	Issued for design and cost estimation purposes
0	11-01-2023	LXW	TB	Issued for Planning and Listed Building Consent

**Donald Insall Associates**  
Chartered Architects and Historic Building Consultants

Bridgegate House, 5 Bridge Place  
Chester CH1 1SA  
(+44) 01244 350 063  
chester@insall-architects.co.uk

Paradise Lodge, Hodnet

Elevations As Existing, Demolition and Repointing	Project	HPC.01	No	1100
	Scale (A1)	1:100	Status	4M
			Revision	3