


Location Plan

Site Address: 112, Glen Road, Oadby, LE2 4RF

Date Produced: 11-Apr-2024

Scale: 1:1250 @A3

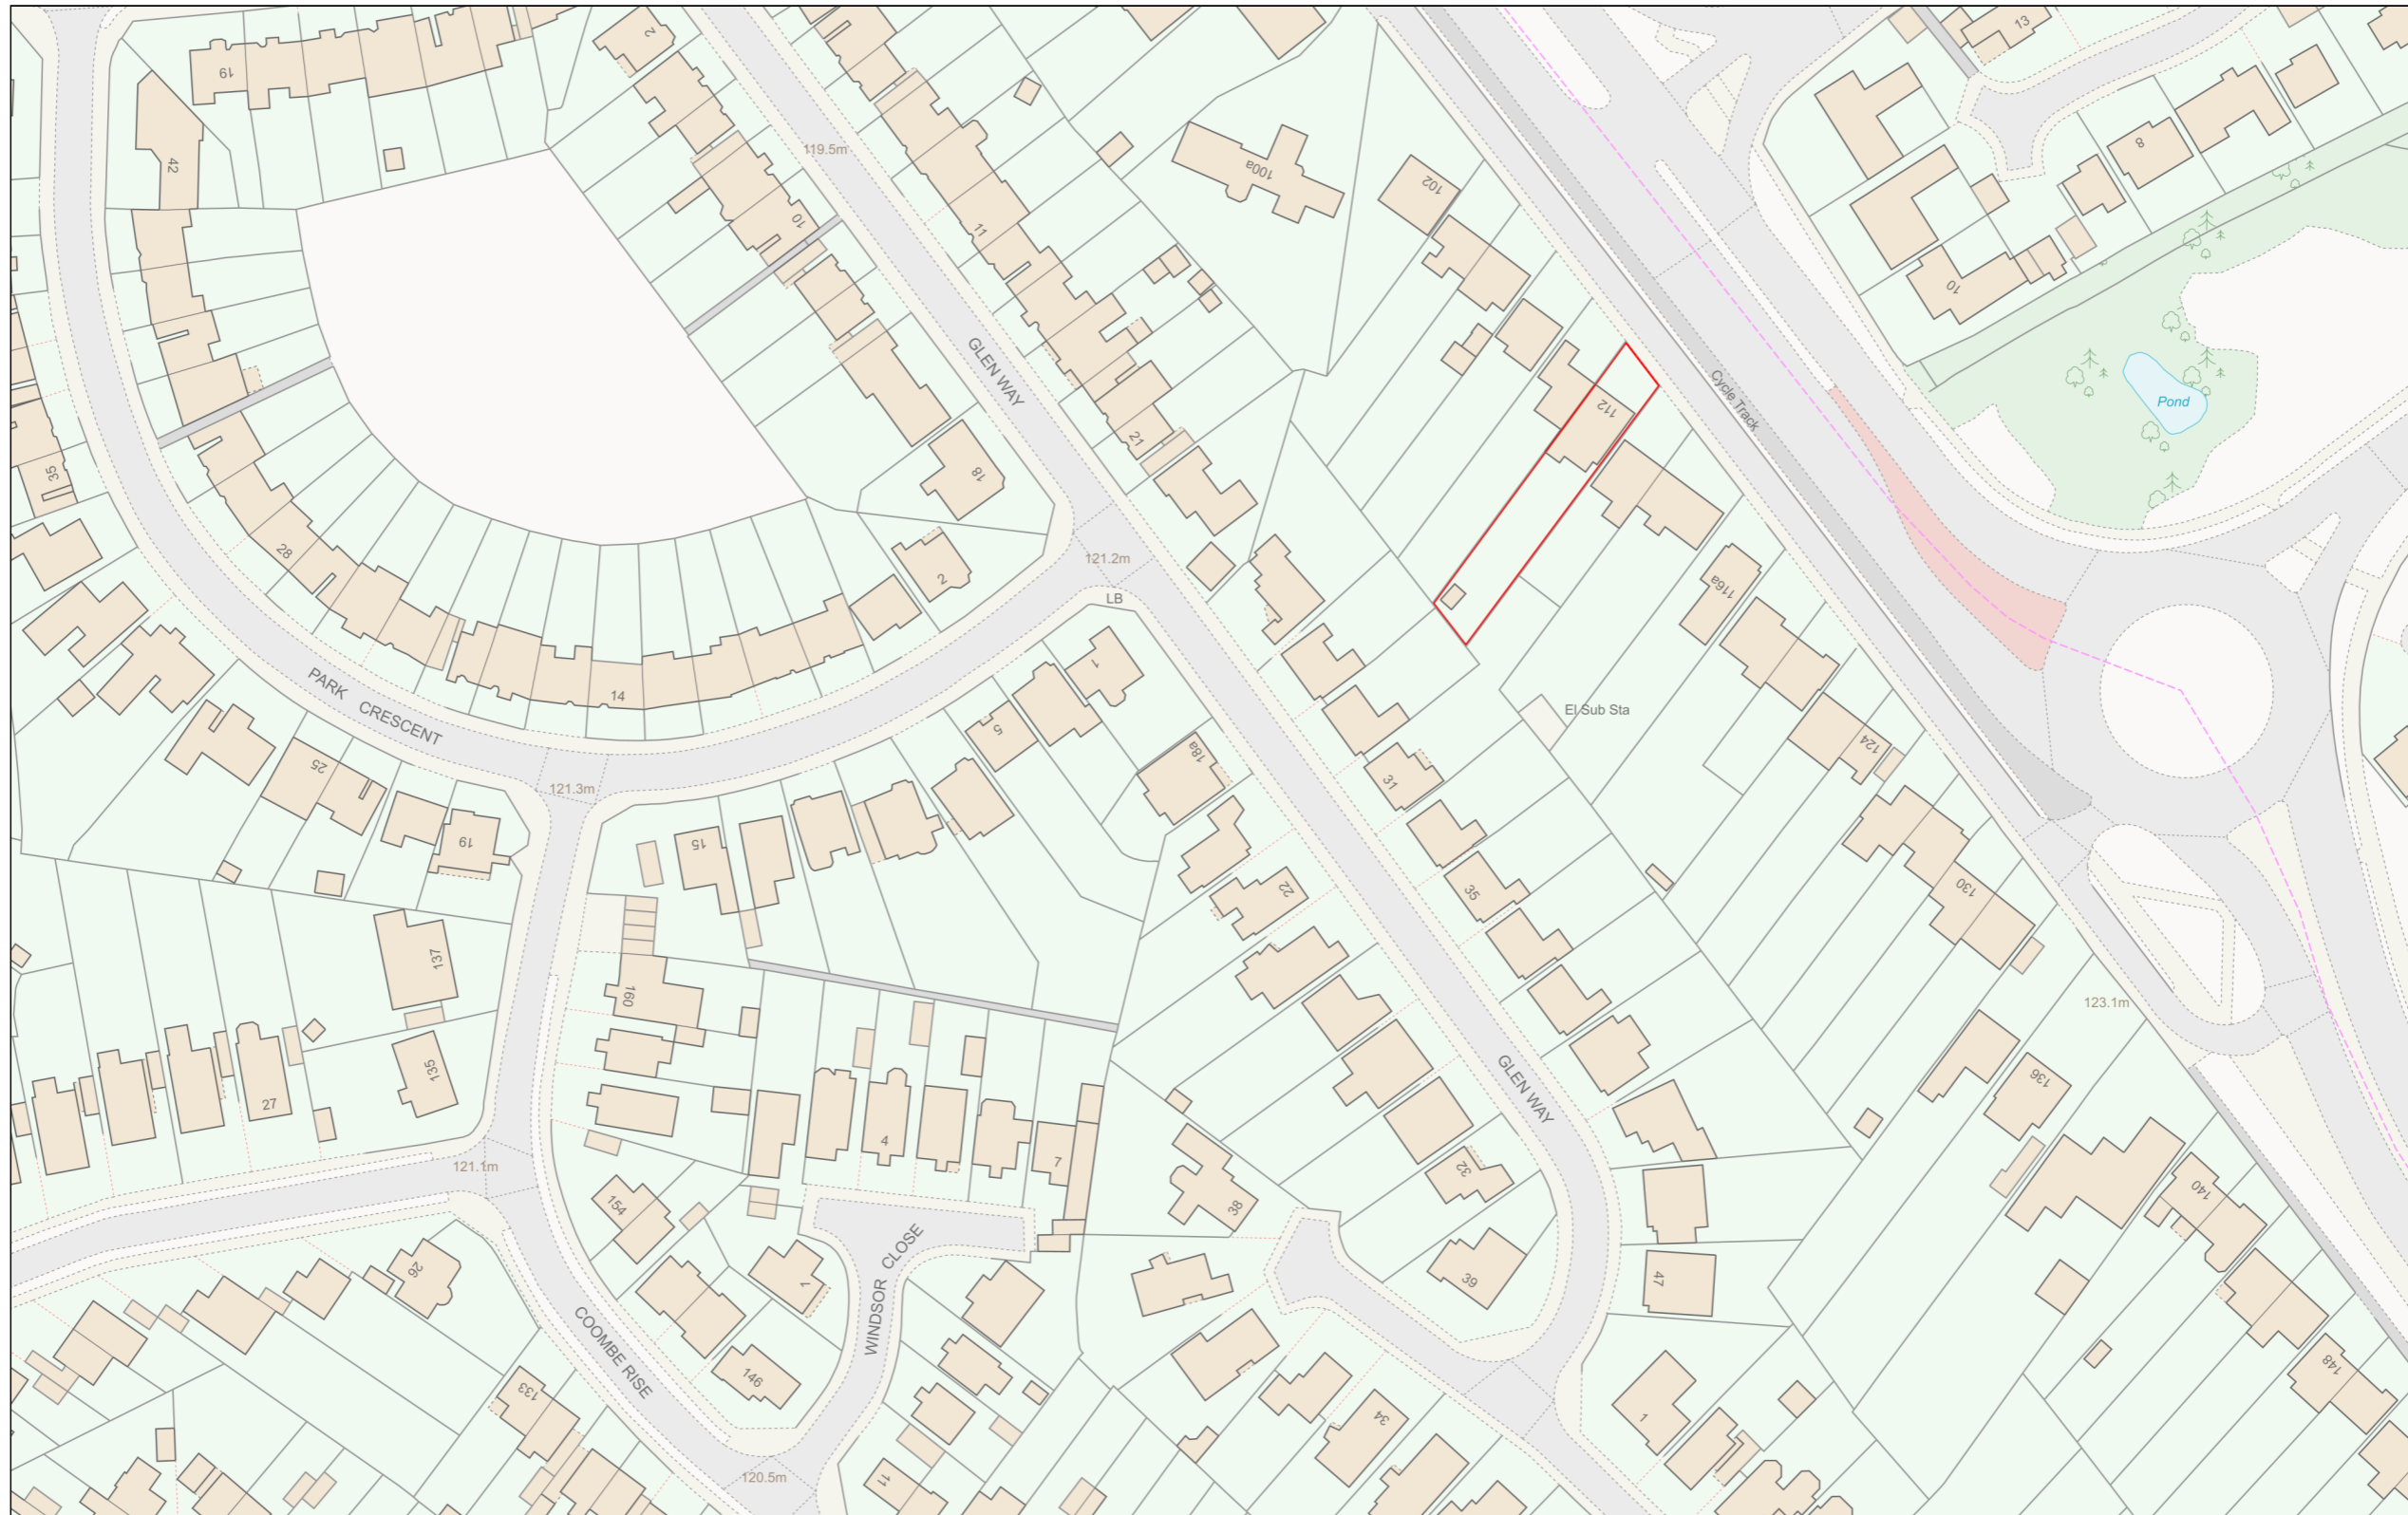

Planning Portal Reference: PP-12971220v1

