

EXISTING FRONT (WEST) ELEVATION TO CAR PARK & CHARLESTOWN ROAD. 1:100.




EXISTING SIDE (SOUTH) ELEVATION TO JUBILEE COURT. 1:100.



EXISTING REAR (EAST) ELEVATION TO INNER SERVICE AREA. 1:100.



EXISTING INTERNAL REAR (EAST) ELEVATION TO REAR BEDROOM BLOCK. 1:100.

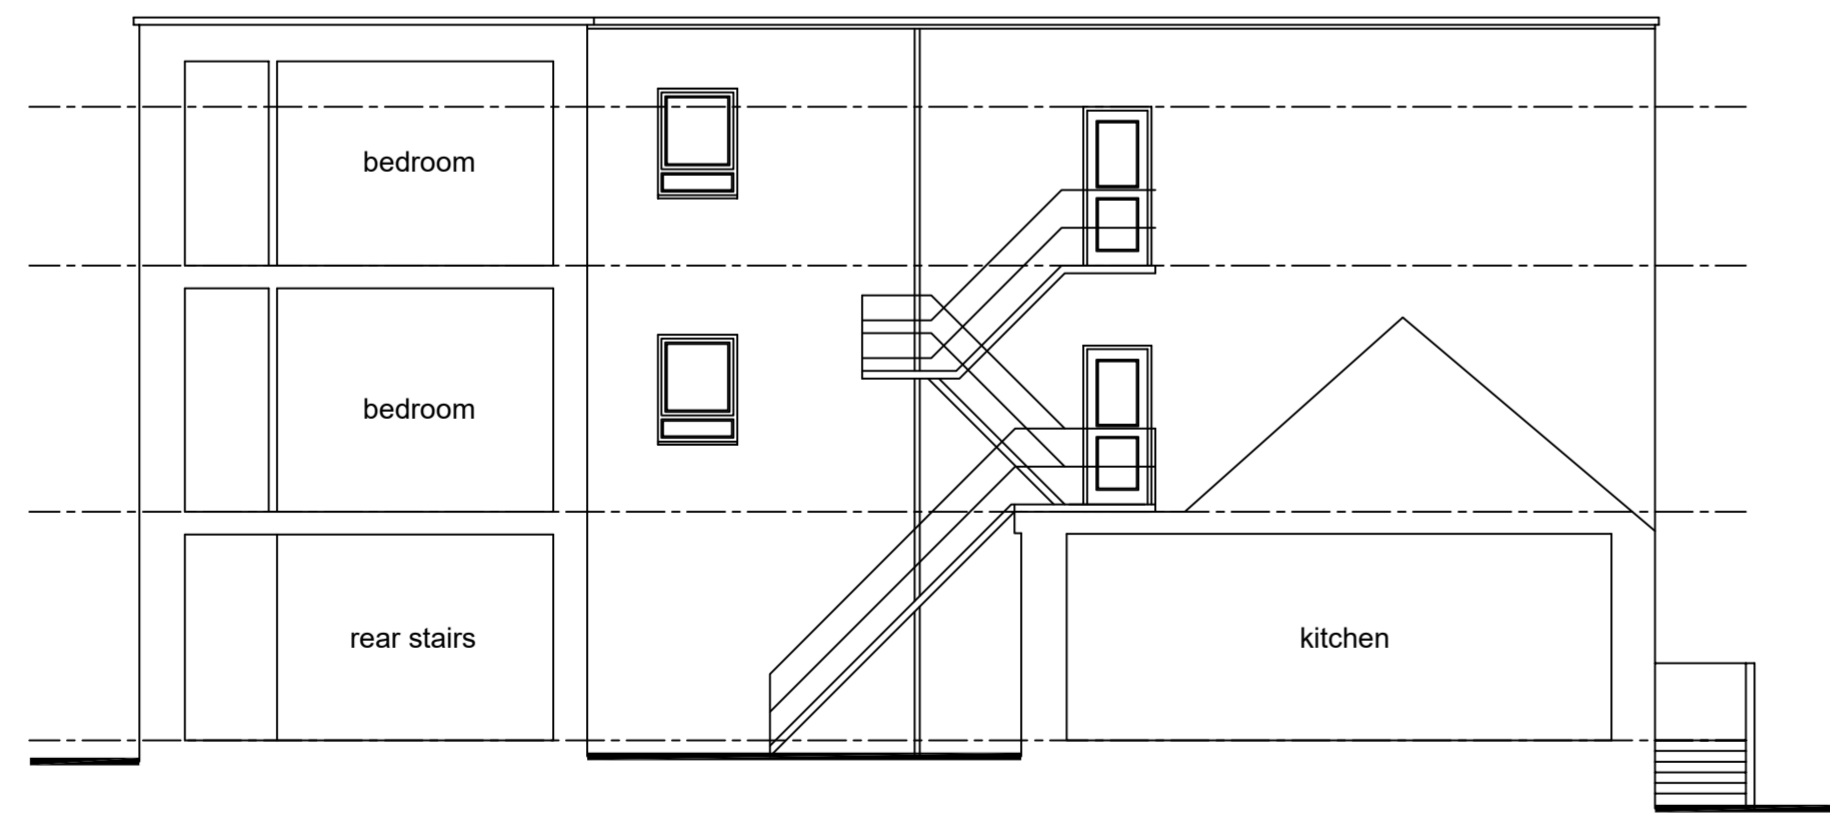

EXISTING INTERNAL REAR (WEST) ELEVATION OF REAR BEDROOM BLOCK. 1:100.

Rev	Date	Revision	By
B	20/05/24	PLANNING SUBMISSION	RL
A	25/03/24	FIRST ISSUE FOR CLIENT COMMENTS	RL

ROBERT LAMB
Architectural Services Ltd

**BURNSIDE STEADING, 24 SMALLHOLDINGS,
BALMEDIE, ABERDEEN, AB23 8WU.
TEL/FAX: 01358 742771 MOB: 07766 106279
E-Mail: robert.lamb@btopenworld.com**

Client
The Huntly Arms Hotel Ltd

Project
Proposed replacement windows and doors to main hotel in existing building at Charlestown Road, Aboyne.

Description
Existing Elevations

Project No	Drawing No	Amendment
THAH/24/01	PL004	B
Scale as shown @ A1	Date 18/03/24	Drawn By RGL
Computer File Ref	Checked By	Status PLANNING

This drawing is the sole copyright of Robert Lamb and should not be copied or reproduced in any way without prior consent from Robert Lamb



EXISTING SIDE (NORTH) ELEVATION TO CAR PARK & STATION BRAE. 1:100.