


PROPOSED FRONT (WEST) ELEVATION TO CAR PARK & CHARLESTOWN ROAD. 1:100.

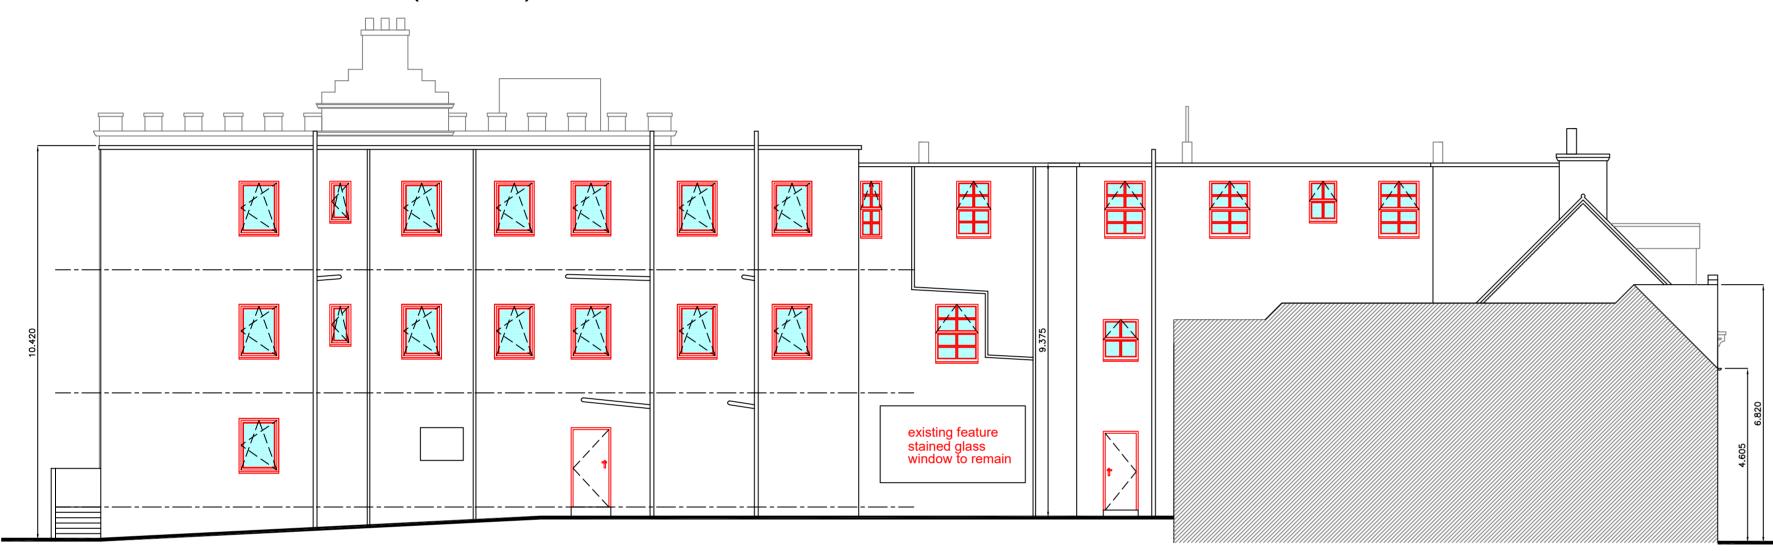


PROPOSED REAR (EAST) ELEVATION TO INNER SERVICE AREA. 1:100.




PROPOSED SIDE (SOUTH) ELEVATION TO JUBILEE COURT. 1:100.



PROPOSED INTERNAL REAR (EAST) ELEVATION TO REAR BEDROOM BLOCK. 1:100.

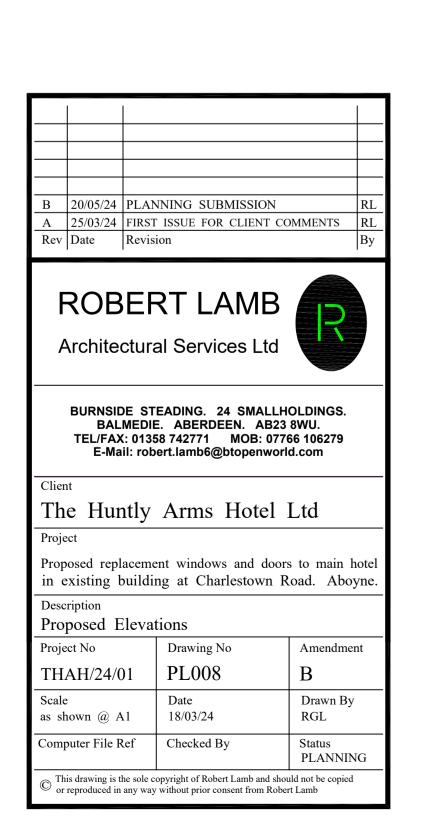

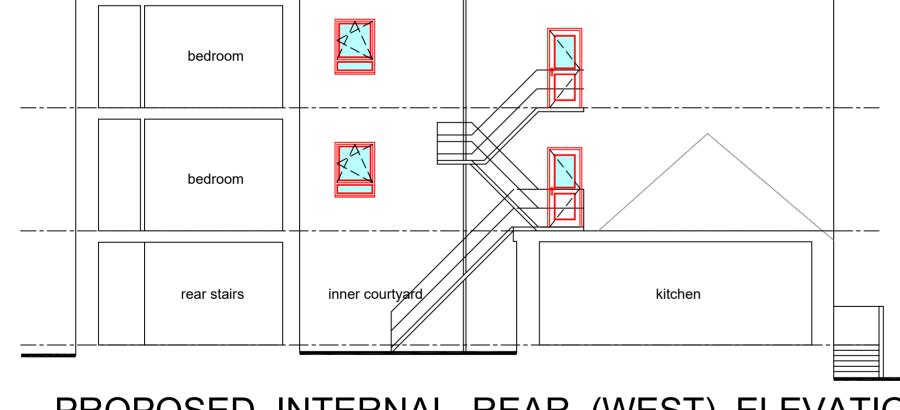





PROPOSED SIDE (NORTH) ELEVATION TO CAR PARK & STATION BRAE. 1:100.

New signage to be subject of a separate advertisement consent application in due course with exact wording, font style and height to be confirmed in due course. (signage shown for information only)