


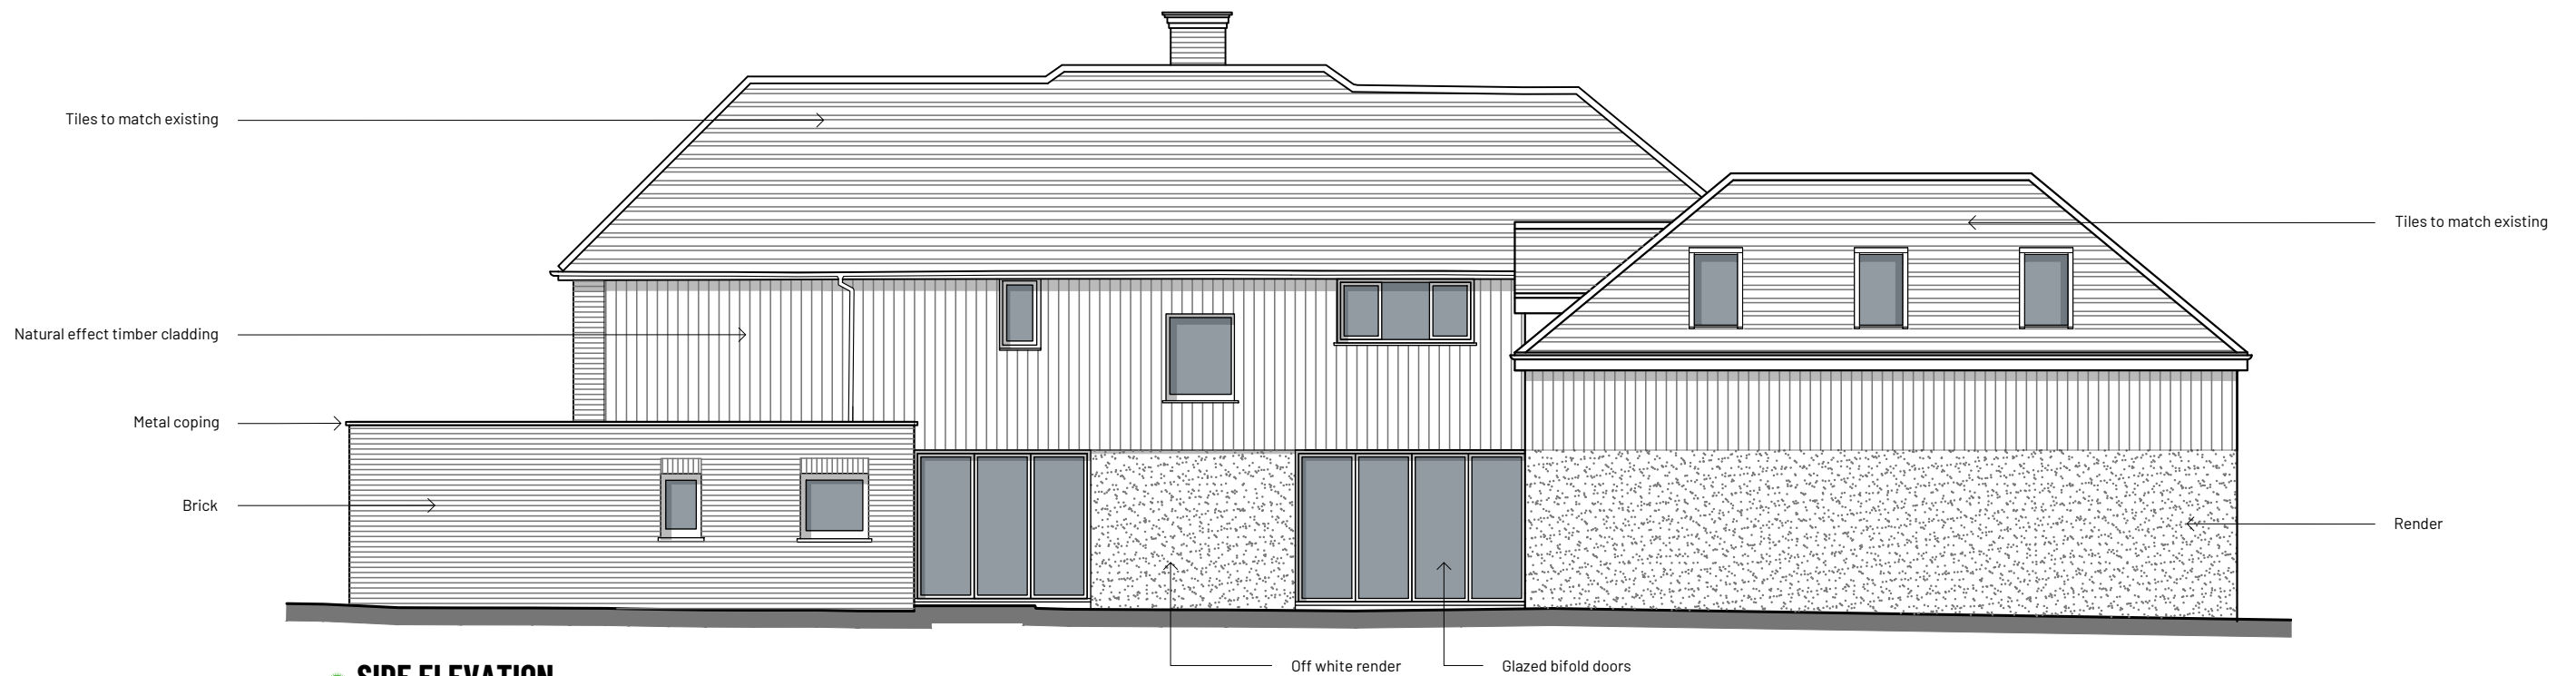

● SIDE ELEVATION
(WEST FACING)



● SIDE ELEVATION
(EAST FACING)

Rev.	Date	Description
B	07.06.23	CLIENT AMENDMENTS
C	24.04.24	CHANGES TO MATERIALS

Author
KJ
KJ

Notes:
1. This drawing is copyright of: Kennet Design Ltd. Reproduction is only to take place with our written authority.
2. These Plans are subject to Planning and Building Regulation Approval or any other statute in law before building commences.
3. Any structural work where mentioned on the drawing is subject to a qualified structural and civil engineer calculations before building work commences.
4. All drawings marked preliminary or planning are not to be built or manufactured from.
5. If any discrepancies are found in the drawings these are to be brought to the attention of Kennet Design Ltd. for rectification.
6. Boundary line indicative only. Exact location must be determined on site before building work commences.

JAN 23

1:100@A3

KD-22-58PHR-PL-02.3

Proposed External Front and Rear Elevations

**58 Pinehill Road
Crowthorne
Berkshire
RG45 7JR**