
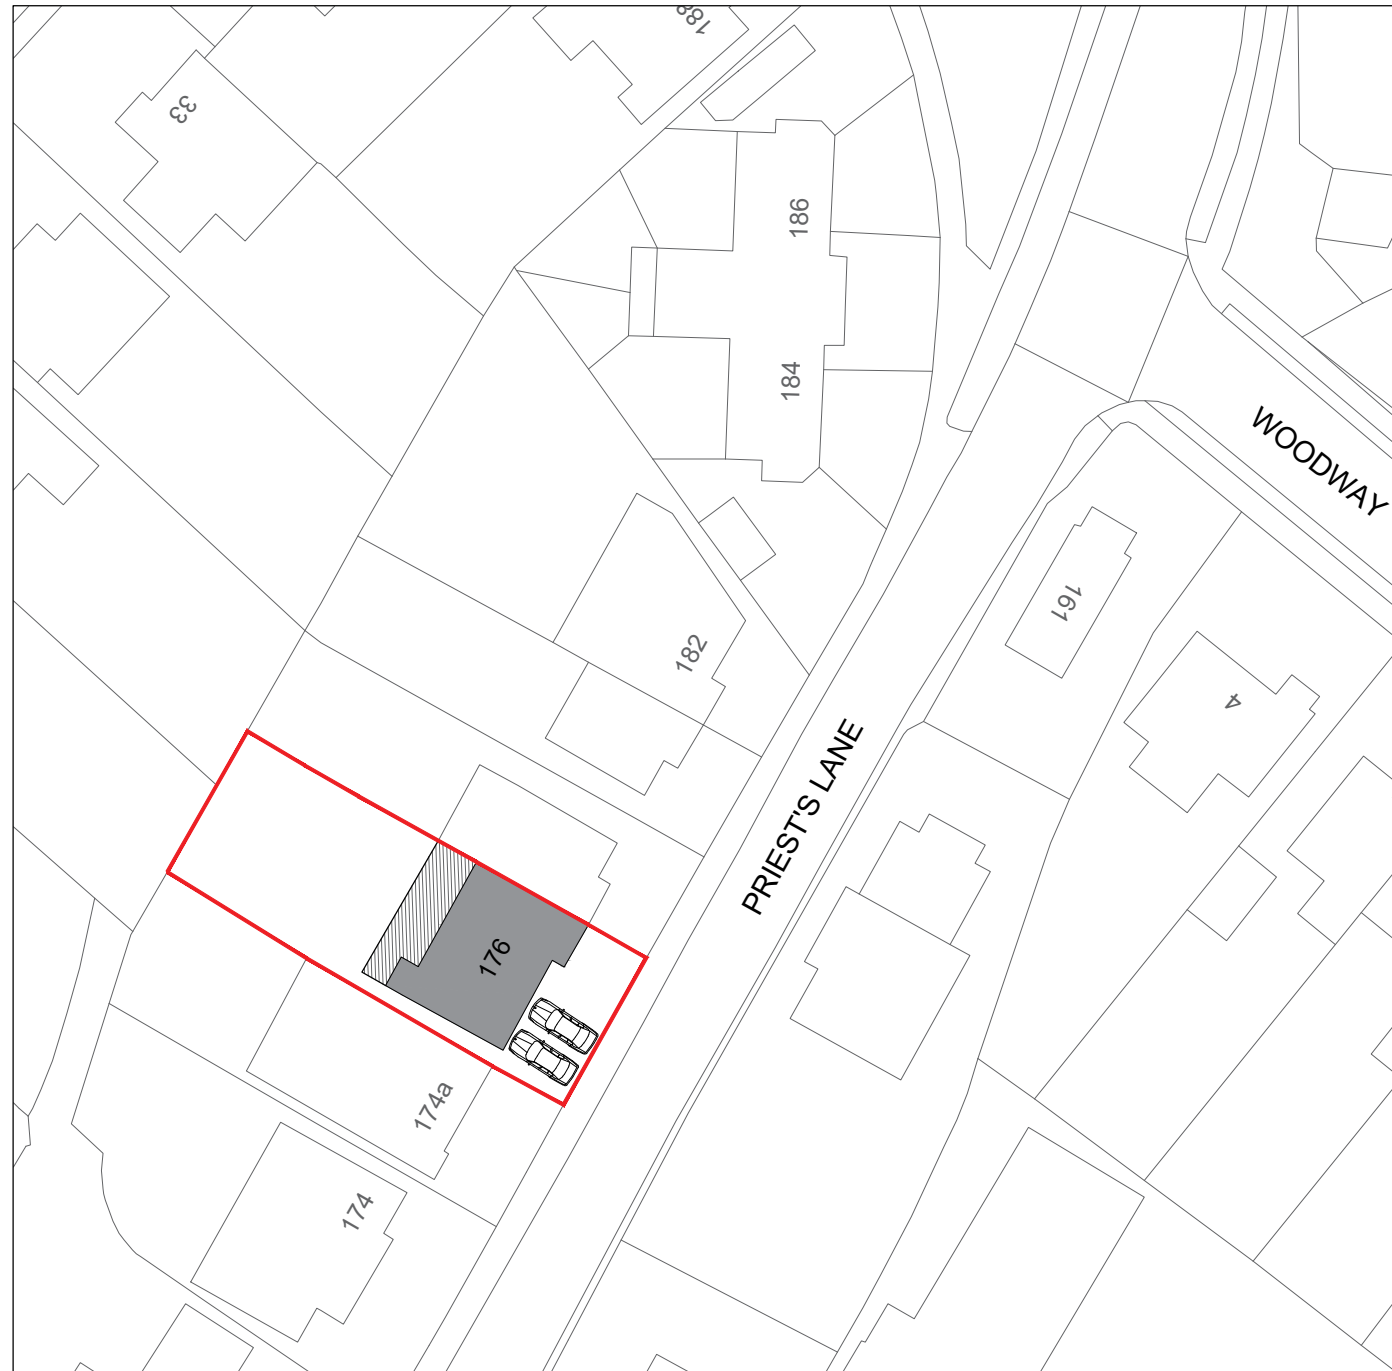
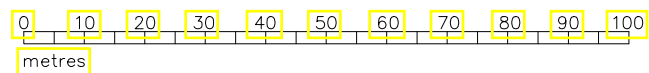



DRAWING NOTES:
 All items, notes dimension and general design contained in this drawing are for guidance purposes only. Nominated builder and person responsible for the project should make a thorough check prior to commencement of works against the site, drainage service drawings, current building regulations, British Standards and codes of practice. The contractor is to allow within their price for all items not listed but that will be required to complete the work in accordance with all current legislation.
 The copyright in all designs / drawings prepared by Kirkwood shall remain the property of Kirkwood and must not be reissued / loaned or copied without prior consent.




Proposed Location Plan 
 Scale 1:1250



Proposed Block Plan 
 Scale 1:500

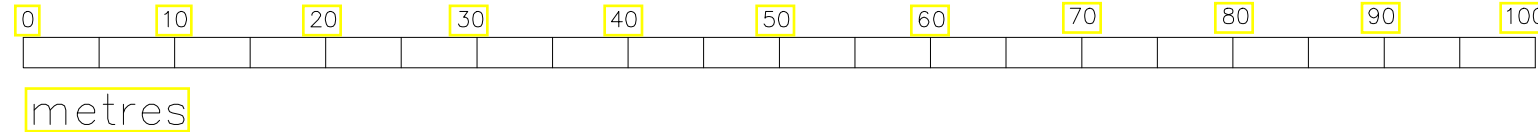

REV	DESCRIPTION	BY	DATE
 better your home			
CLIENT: Suzanna & Samuel White			
SITE: 176 Priests Lane, Brentwood, Essex, CM15 8HT			
TITLE: Proposed Site Location + Block Plan			
SCALE AT A3: varies	DATE: MAR 24	DRAWN BY: NFP	
PROJECT NO.: -	DRAWING NO.: 02	REVISION: -	