
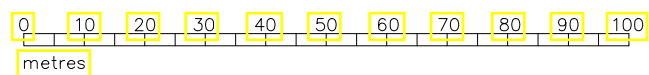



**DRAWING NOTES:**  
 All items, notes dimension and general design contained in this drawing are for guidance purposes only. Nominated builder and person responsible for the project should make a thorough check prior to commencement of works against the site, drainage service drawings, current building regulations, British Standards and codes of practice. The contractor is to allow within their price for all items not listed but that will be required to complete the work in accordance with all current legislation.  
 The copyright in all designs / drawings prepared by Kirkwood shall remain the property of Kirkwood and must not be reissued / loaned or copied without prior consent.




Existing Location Plan   
 Scale 1:1250



Existing Block Plan   
 Scale 1:500

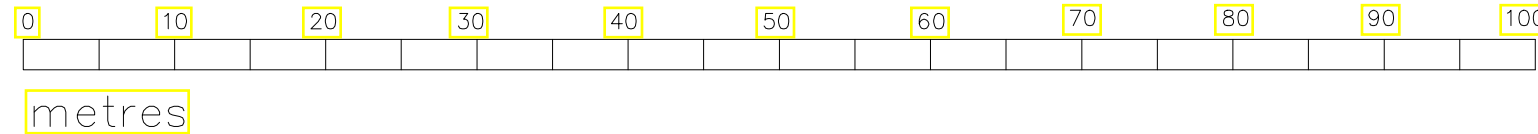

REV	DESCRIPTION	BY	DATE
 better your home			
<b>CLIENT:</b> Suzanna & Samuel White			
<b>SITE:</b> 176 Priests Lane, Brentwood, Essex, CM15 8HT			
<b>TITLE:</b> Existing Site Location + Block Plan			
<b>SCALE AT A3:</b> varies	<b>DATE:</b> MAR 24	<b>DRAWN BY:</b> NFP	
<b>PROJECT NO.:</b> -	<b>DRAWING NO.:</b> 01	<b>REVISION:</b> -	