

UK
Planning
Maps



01856 898 022
www.UKPlanningMaps.com



Produced on 05 November 2023 from the Ordnance Survey National Geographic Database and incorporating surveyed revision available at this date.
This map shows the area bounded by 535549 176042 535649 176142 535549 176142 535549 176142 535549 176042
Crown copyright and database rights 2023 OS 100054135. Supplied by copla ltd trading as UKPlanningMaps.com a licensed Ordnance Survey partner (OS 100054135).
Date licence expires 05 November 2024. Unique plan reference: v1ev/1022151/1378428



LOCATION PLAN 1 : 1250

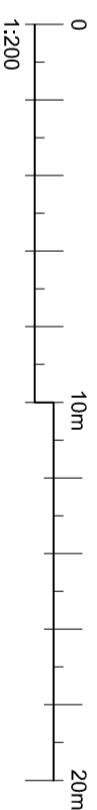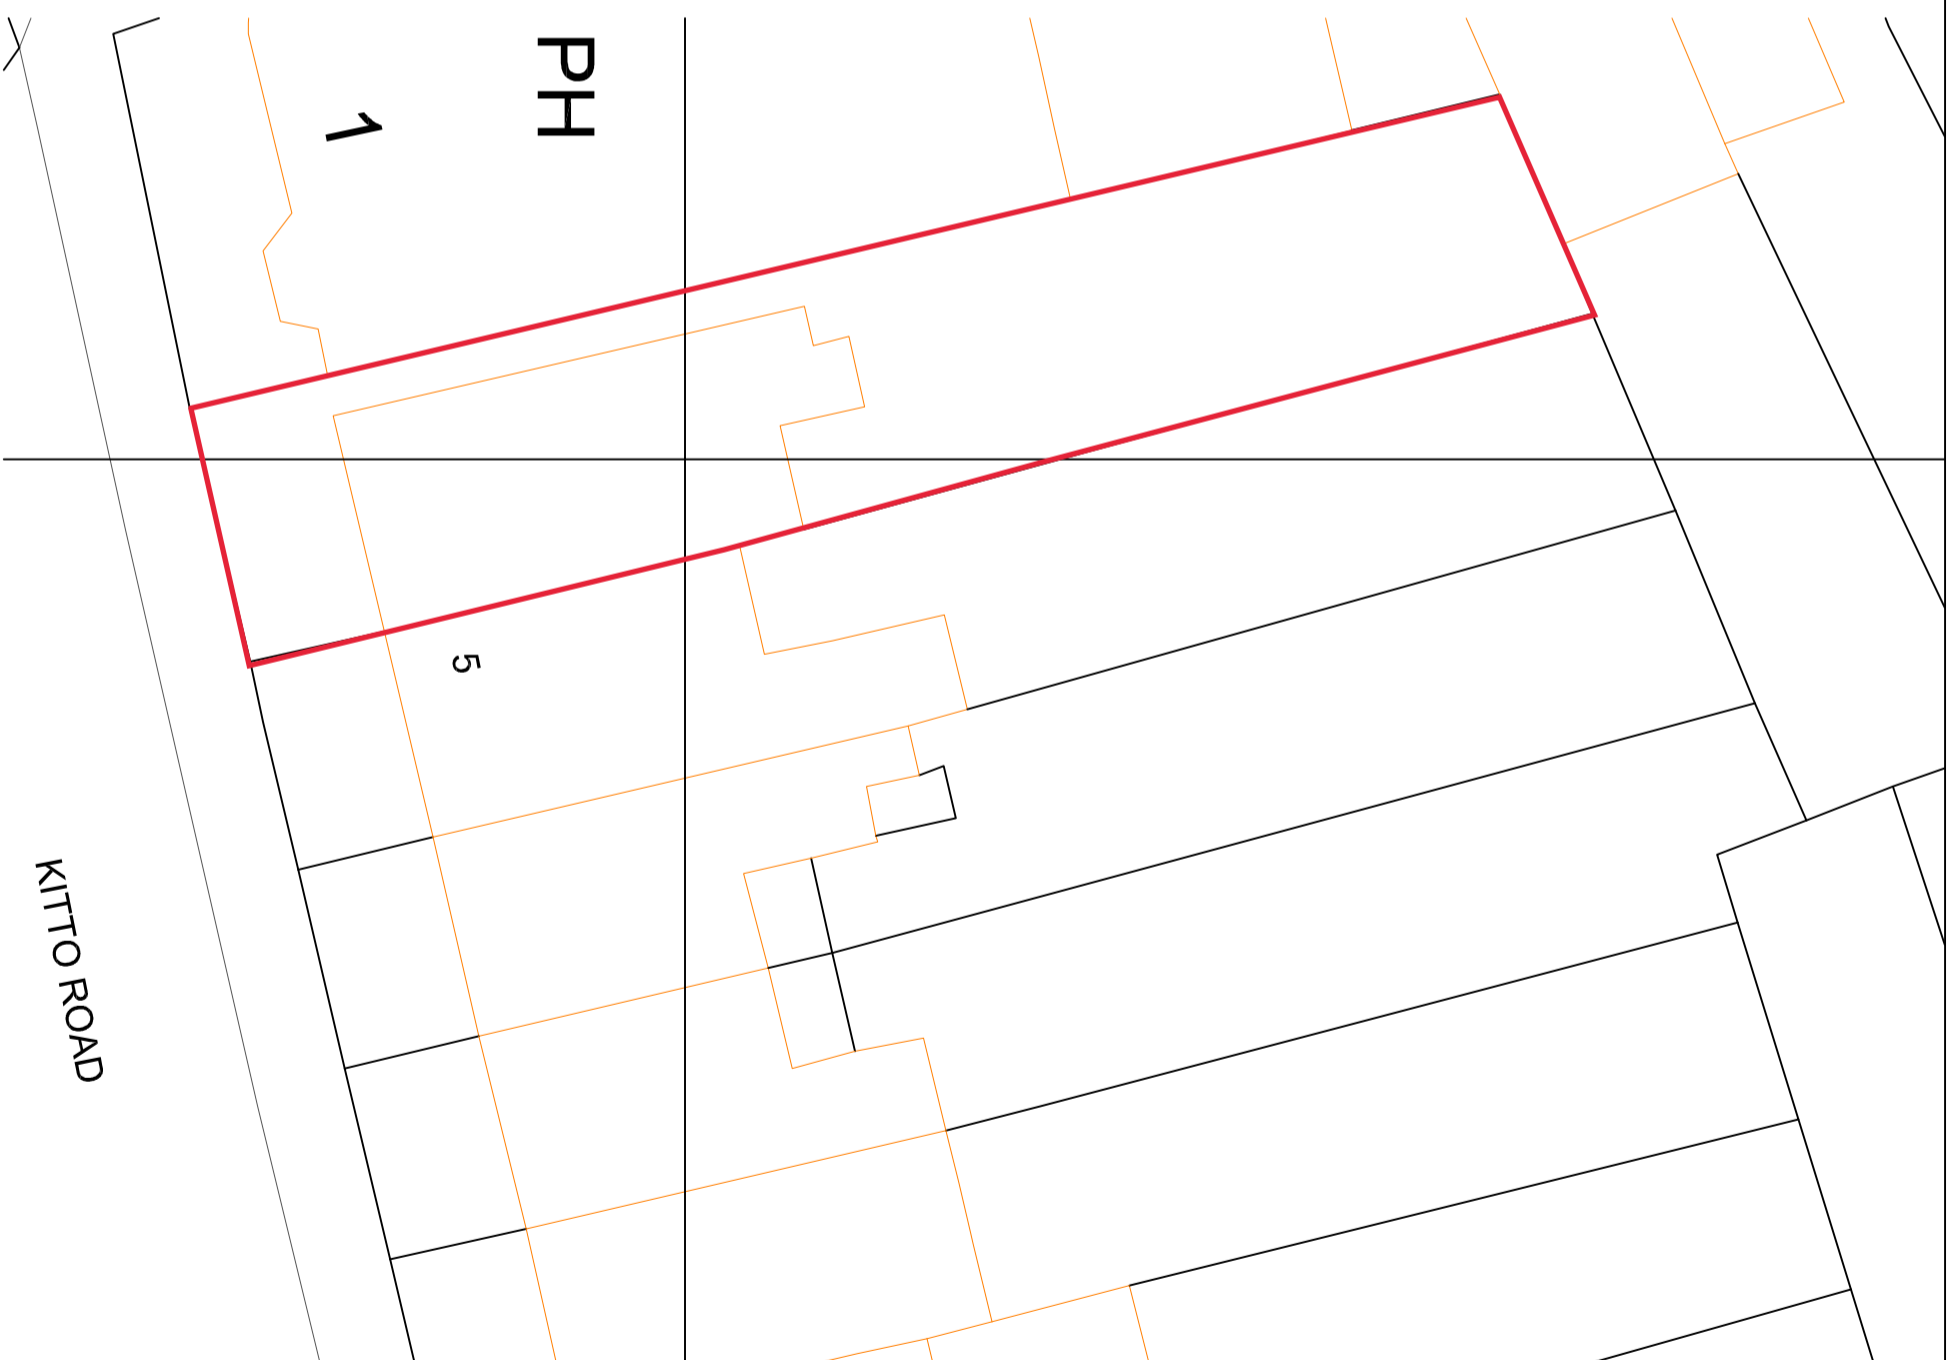

BLOCK PLAN 1 : 200

General Notes

The Contractor is to check all dimensions on site and report any discrepancies to the Contract Administrator. This drawing is to be read in conjunction with all other standard documentation. Dimensions are not to be scaled from this drawing.

No.	Revision /Issue	Date

ESSEN CONSULTANCY LTD
 10 DUKE ROAD
 BARKINGSIDE
 IG6 1NQ
 07888850370
 essenconsultant@gmail.com

Project Name and Address :
 3 Kitto Road
 London, SE14 5TW

Client :

Title :
 LOCATION PLAN & BLOCK PLAN

Project No : 24/066
Drawn by : AG

Date : 13/11/2023
Drawing No: PL-009

Scale : 1:1250@A3