


General Notes

The Contractor is to check all dimensions on site and report any discrepancies to the Contract Administrator. This drawing is to be read in conjunction with all other standard documentation. Dimensions are not to be scaled from this drawing.

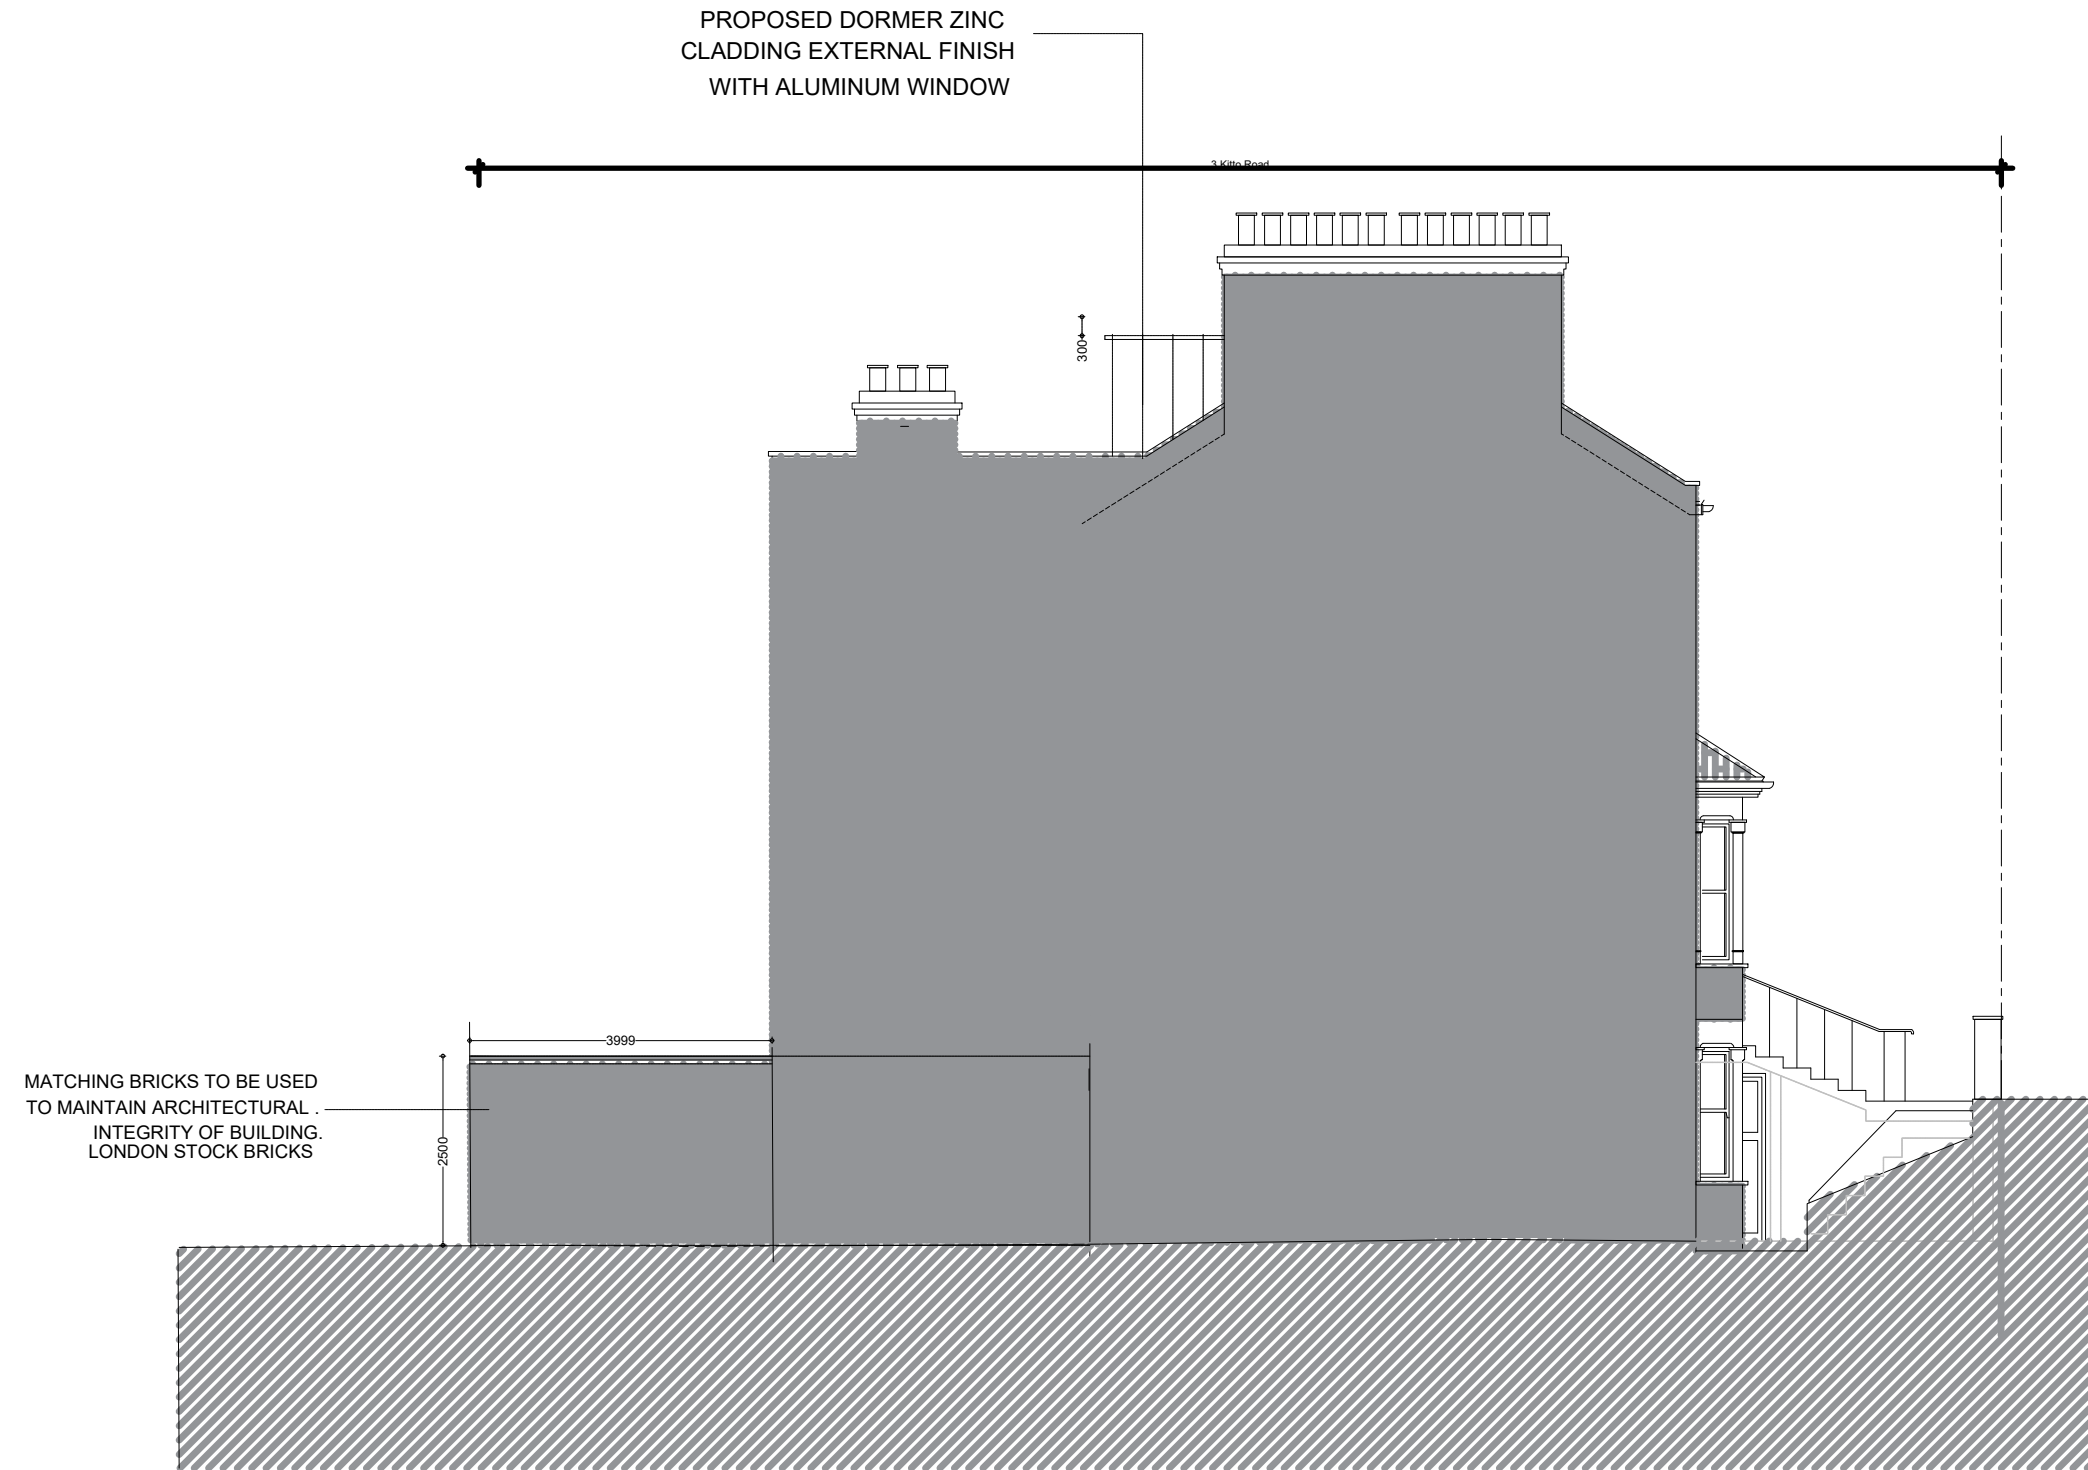

PROPOSED LEFT SIDE ELEVATION

No.	Revision /Issue	Date
	//	


ESSEN CONSULTANCY LTD
 10 DUKE ROAD
 BARKINGSIDE
 IG6 1NQ
 07888850370
 essenconsultant@gmail.com

Project Name and Address :
 3 Kitto Road
 London, SE14 5TW

Client :


Title :
 PROPOSED LEFT HAND SIDE ELEVATION

Project No : 24/036	Drawn by : AG
Date : 16/05/24	Drawing No: PL-010
Scale : 1:100@A3	

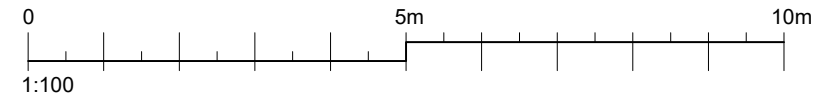

General Notes

The Contractor is to check all dimensions on site and report any discrepancies to the Contract Administrator. This drawing is to be read in conjunction with all other standard documentation. Dimensions are not to be scaled from this drawing.

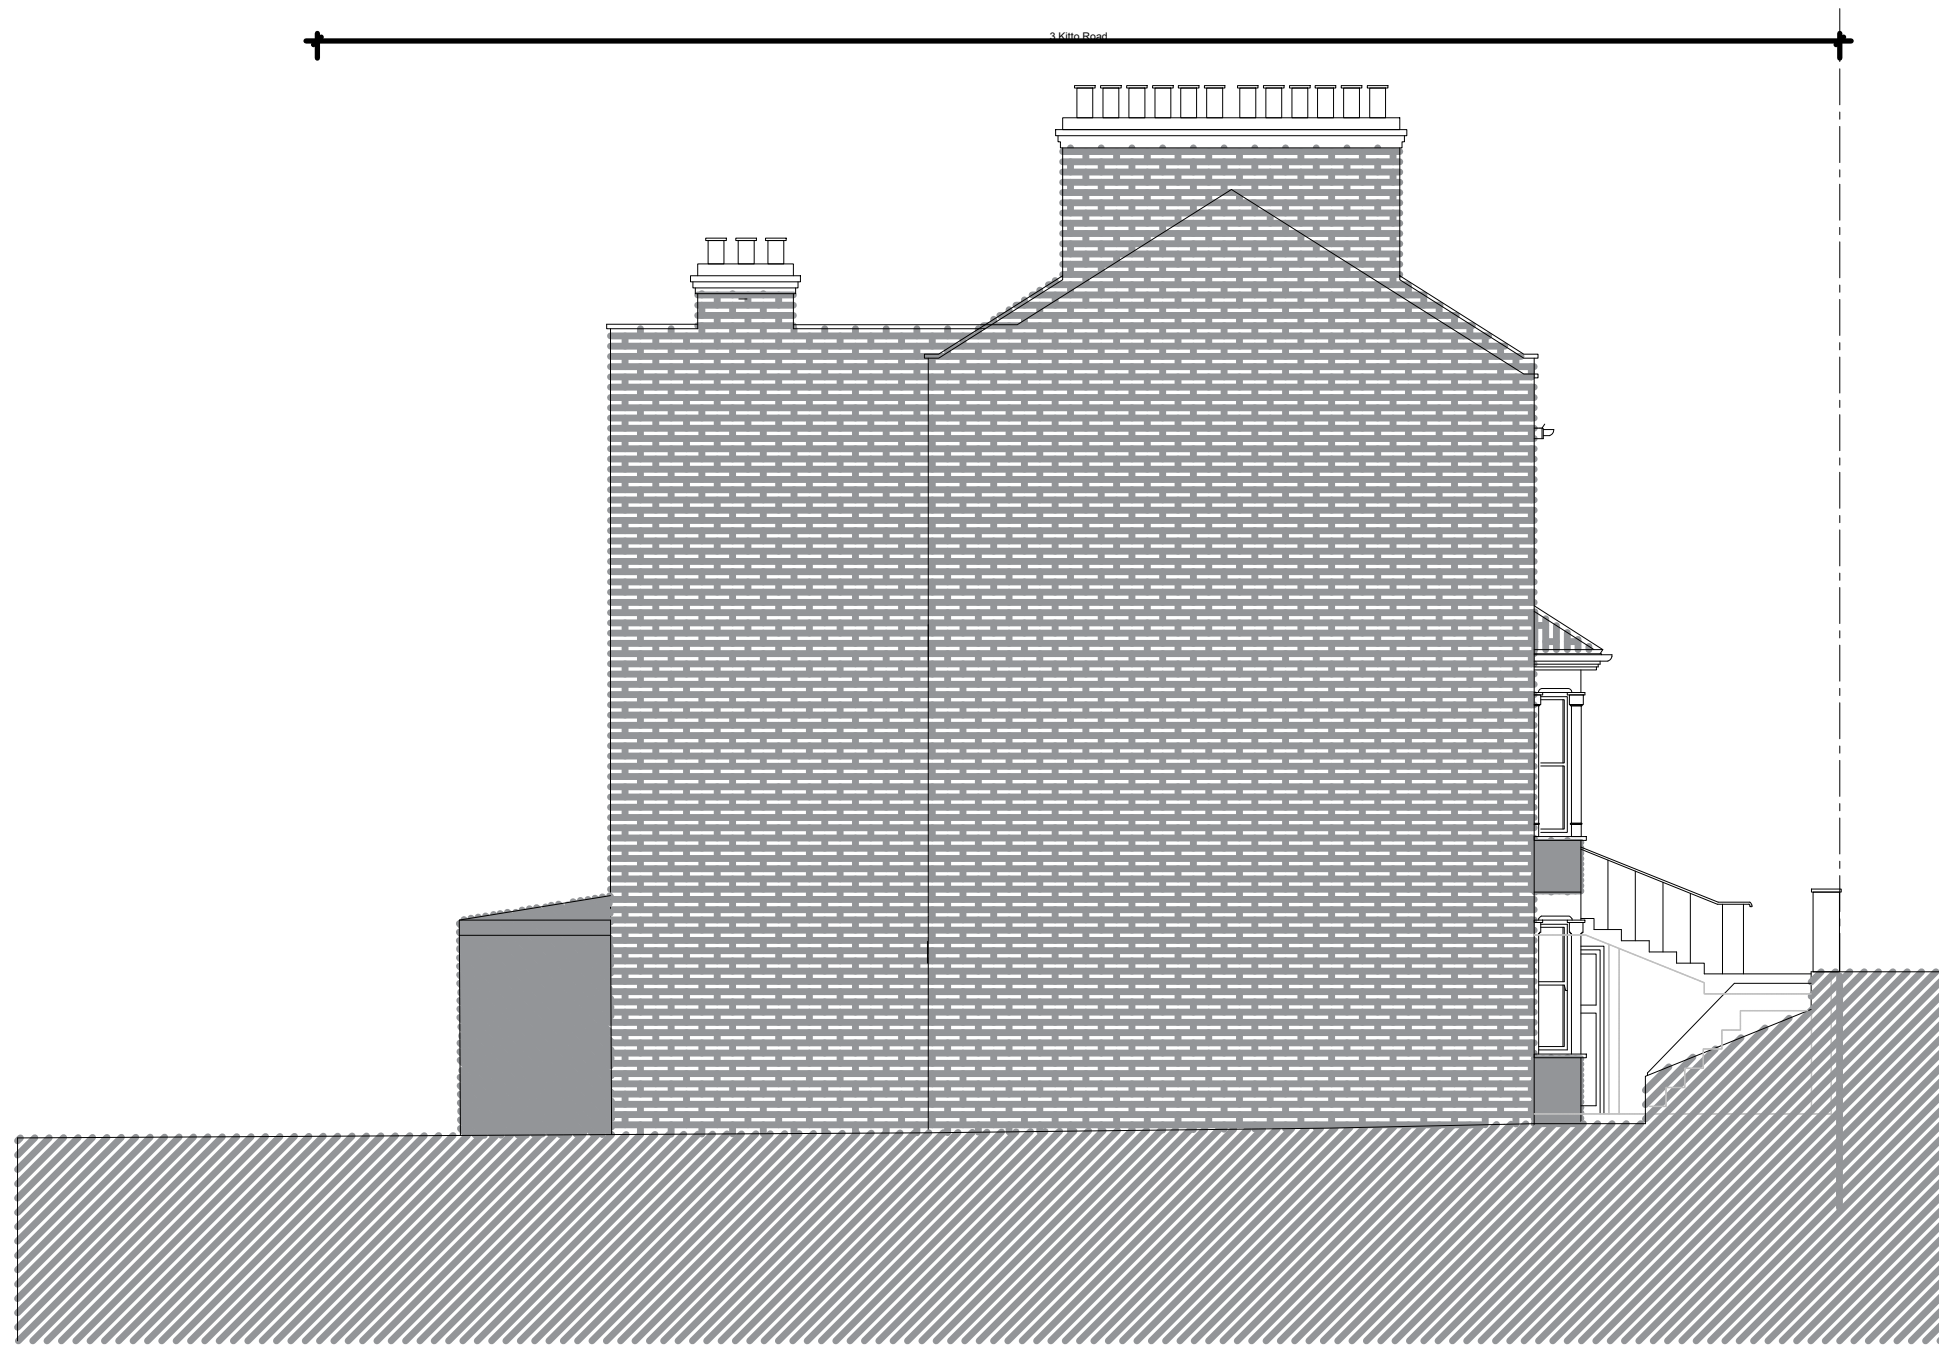

EXISTING LEFT SIDE ELEVATION

No.	Revision /Issue	Date
	//	

ESSEN CONSULTANCY LTD
 10 DUKE ROAD
 BARKINGSIDE
 IG6 1NQ
 07888850370
 essenconsultant@gmail.com

Project Name and Address :
 3 Kitto Road
 London, SE14 5TW

Client :

Title :
 EXISTING LEFT HAND SIDE ELVATION

Project No : 24/036	Drawn by : AG
Date : 16/05/24	Drawing No: PL-011
Scale : 1:100@A3	