


Scale 1/50

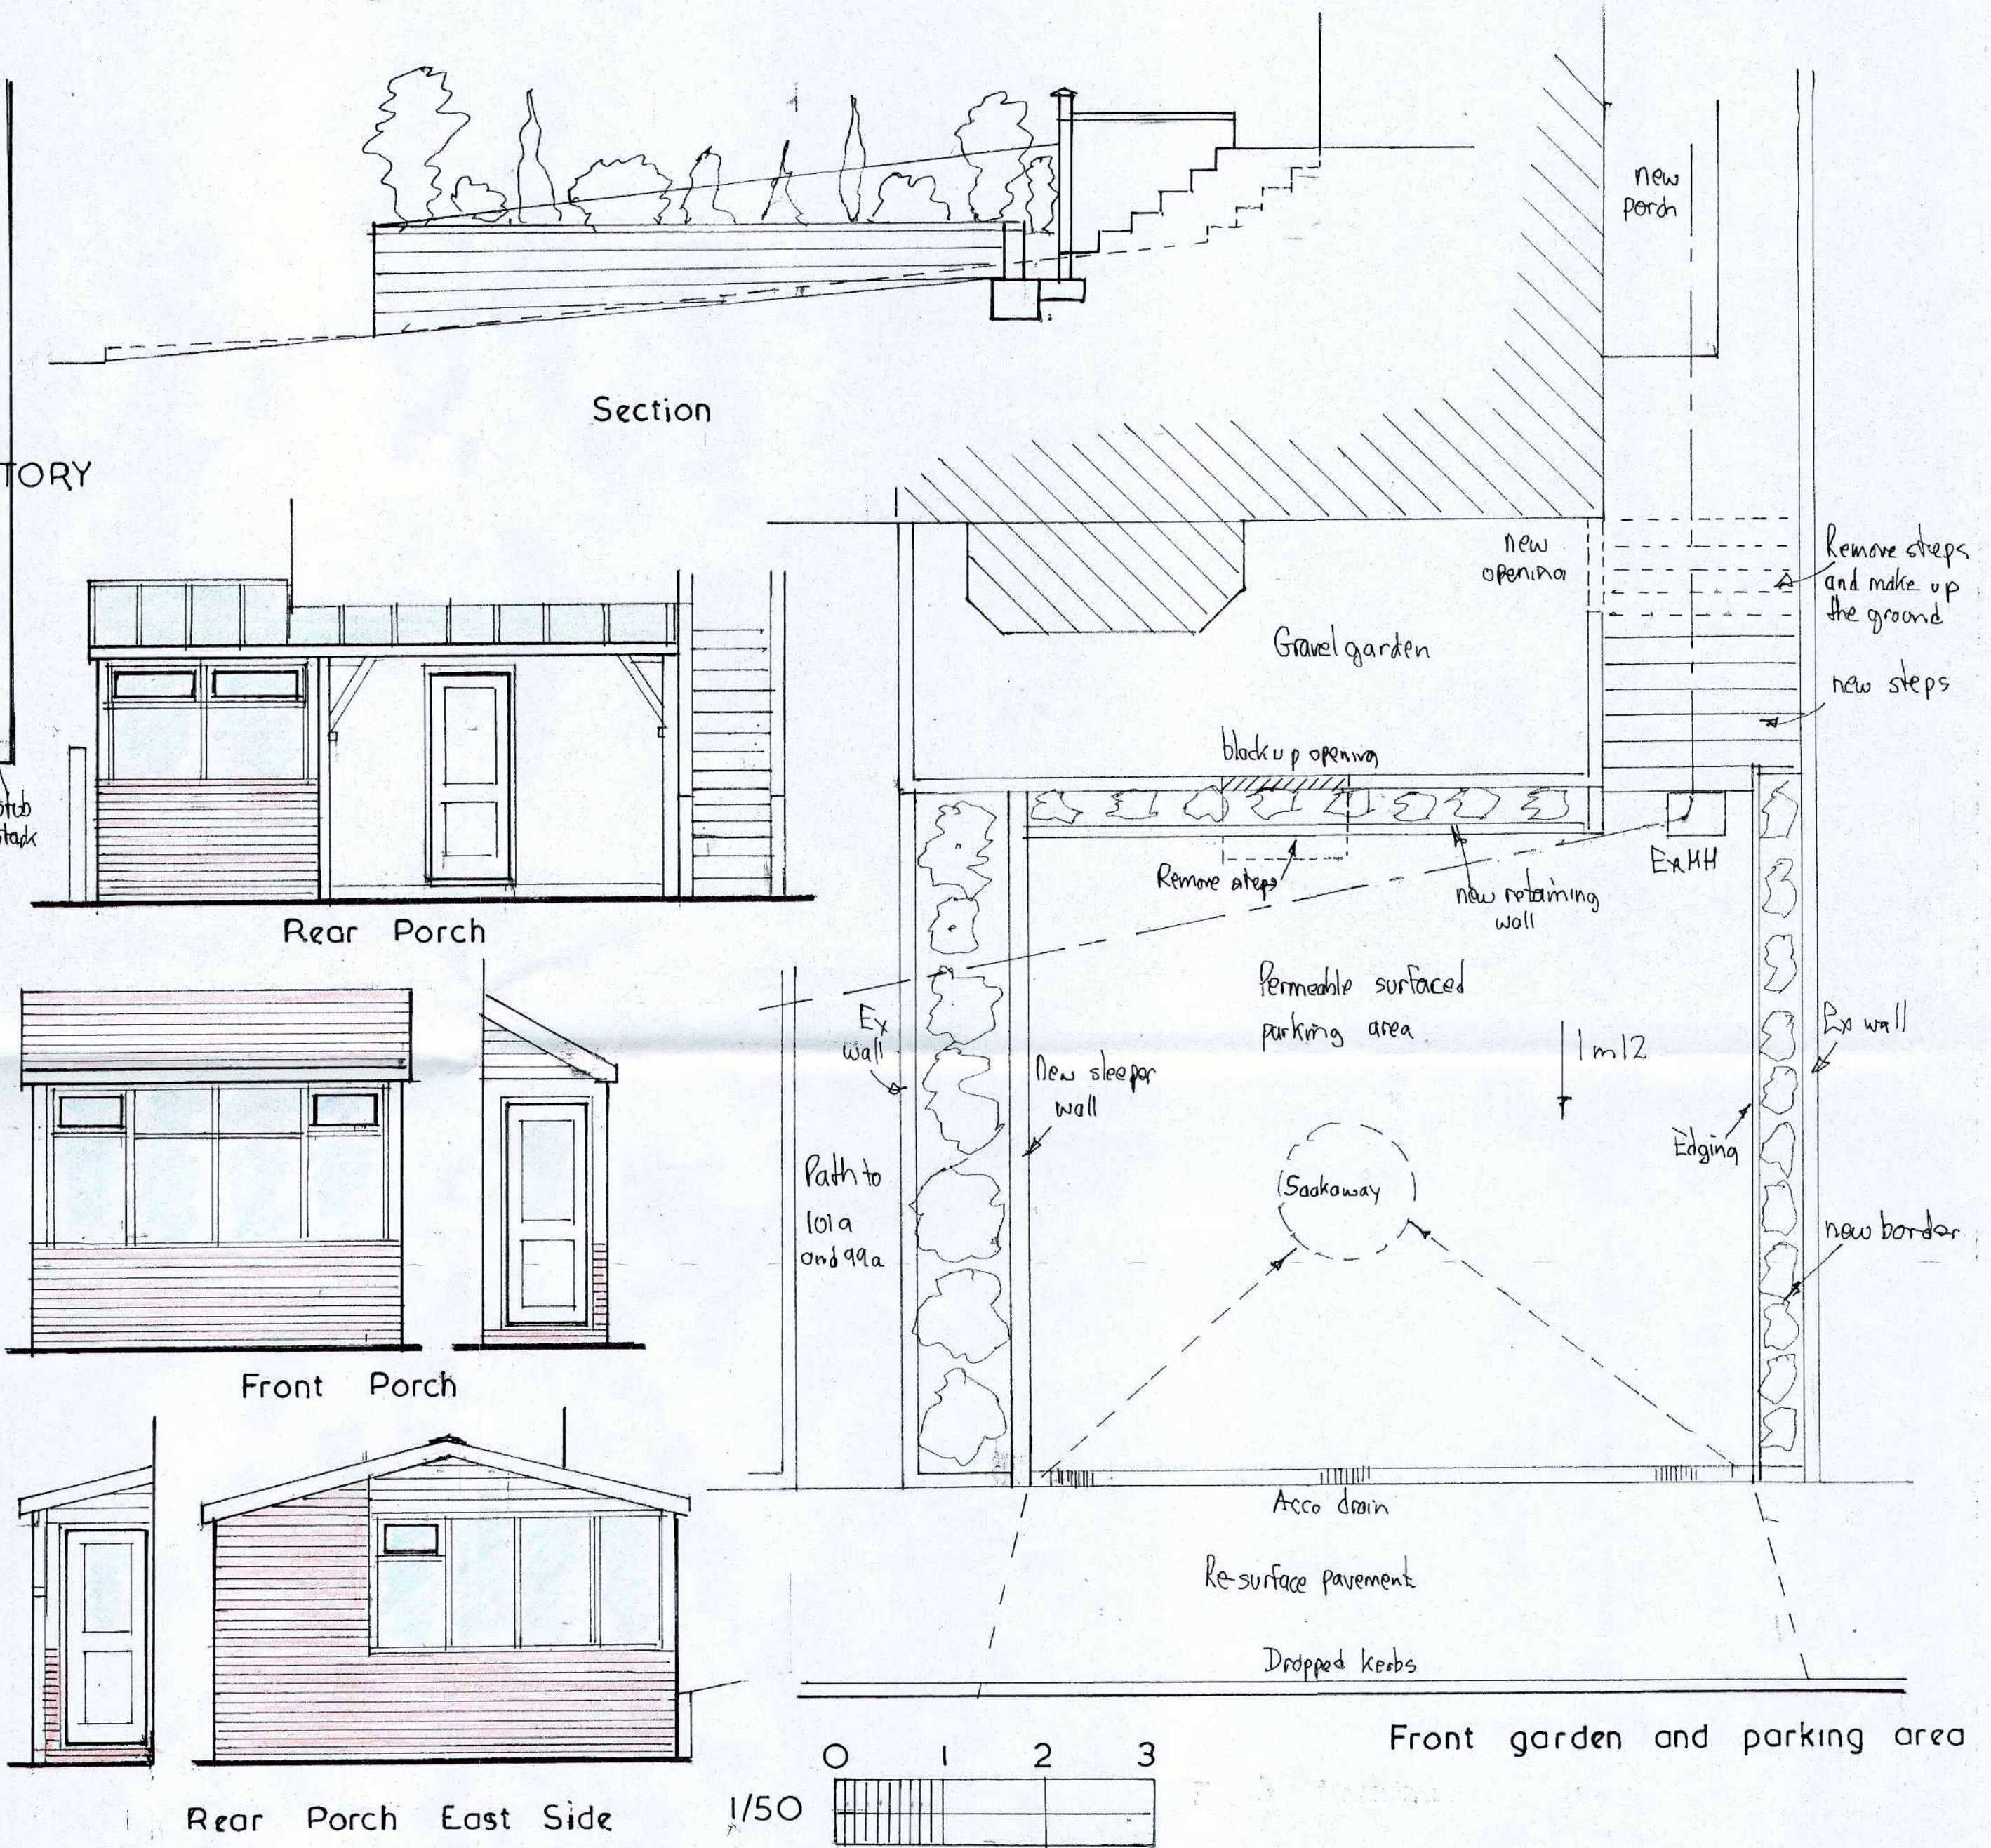


Section

Rear Porch

Front Porch

Rear Porch East Side 1/50

Front garden and parking area

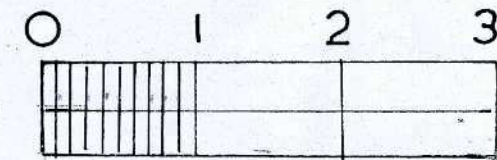

PROPOSED FRONT AND REAR PORCHES AND FRONT OFF STREET PARKING
 101, WOODFIELD AVENUE, FARLINGTON, PORTSMOUTH.
 Rev A Labels + scale added
 Drawing 1 of 3