

181

REF: 20/01079/HOU

KEY:-

- EXISTING FRONT WALL
- DROPPED KERB


APPLICATION FOR DROPPED KERB

179

SCALE 1:100 EVERY 1MM = 100MM

177

FRONT OF HOUSE

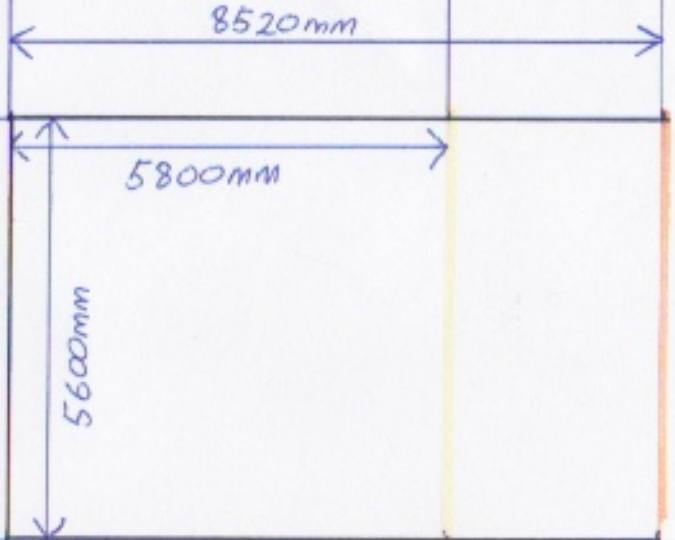

2072mm

PAVEMENT

TANGIER ROAD