
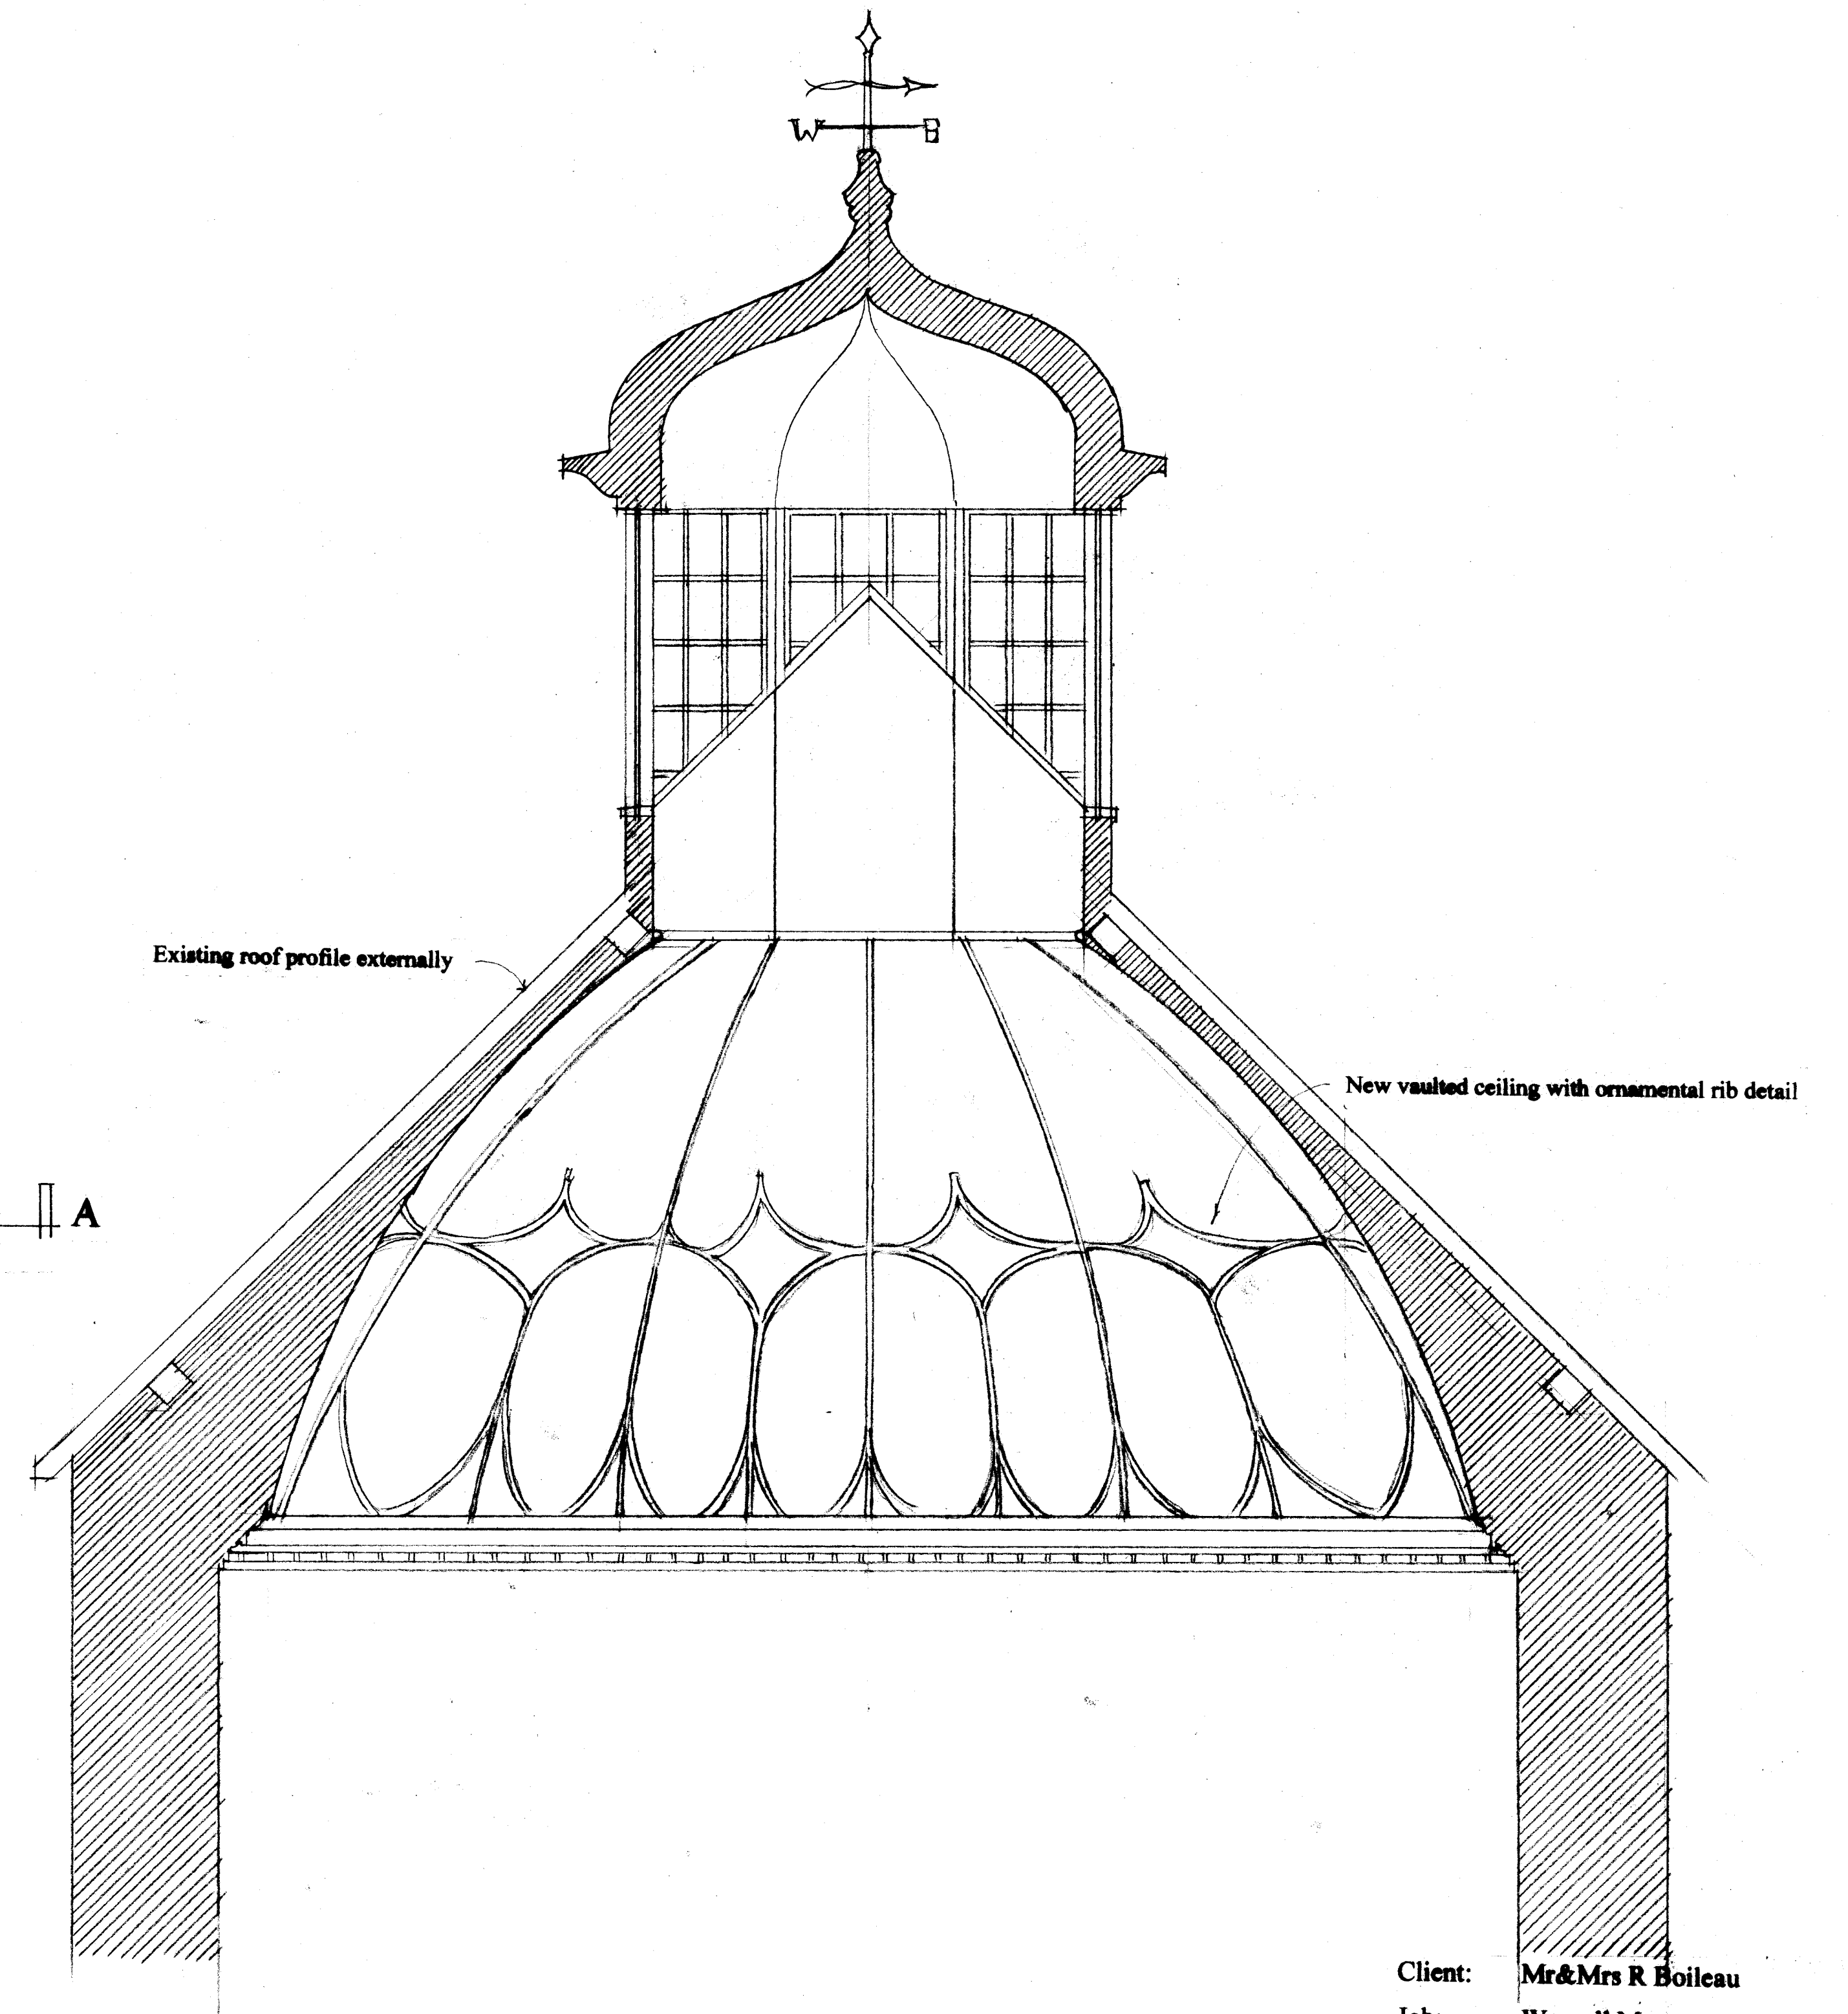


Ceiling plan 1:20

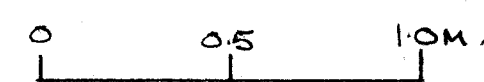

Section A.A. 1:20

Client: Mr & Mrs R Boileau
 Job: Wraxall Manor
 Higher Wraxall
 Dorset
 Dwg: Stair hall ceiling details (02)
 Scale: 1:10 1:2 Date: Oct 2020

Dwg No. 1317/11

TFH REEVE
 ARCHITECTURAL DESIGN · CONSULTANCY
 SURVEYS · RESTORATION
 CONSERVATION EXPERTISE

Tel: 01747 828677 / 01747 828656