


GROUND FLOOR PLAN

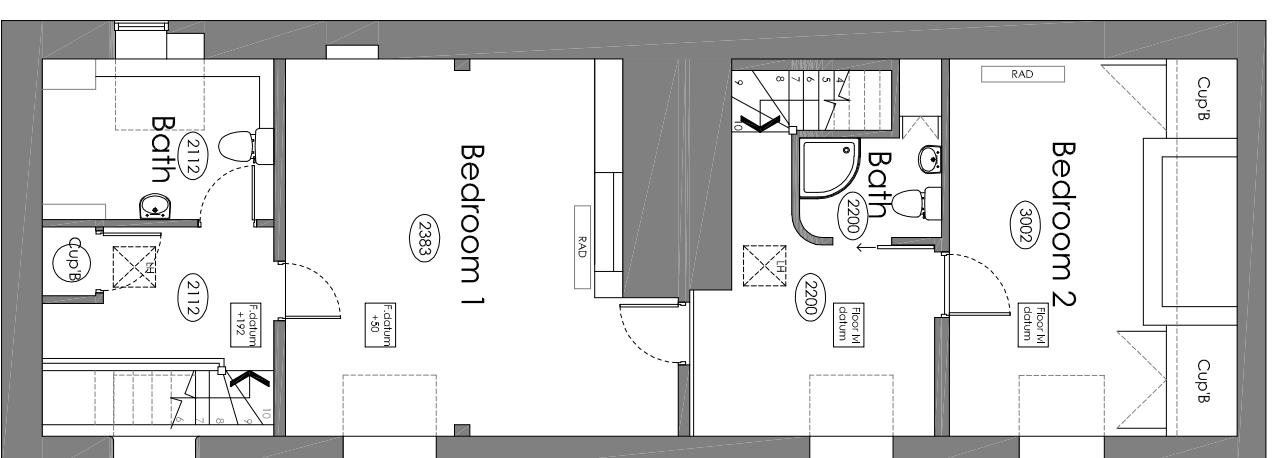

FIRST FLOOR PLAN

Rev	Date	Description
-----	------	-------------



Robbie Roskell Architectural & Building Consultants Ltd
 t 01308 861095 | e office@rrabc.co.uk | w www.rrabc.co.uk
 Unit 3 Whitehart Yard, Hogshill Street, Beaminster, Dorset DT8 3AE

SURVEY
 of
 POORTON HOUSE
 SOUTH POORTON, BRIDPORT DT6 3TJ
 for
 MISS E GRIFFIES WELD

EXISTING GA PLANS

Scale	Date	Drawn by
1:100	OCT 20	CJ

20 / 101 / 02 Rev

Drawn to stated scale for purposes of Planning application, Building Regs submission and estimating. Selling out to be agreed on site and all critical dimensions checked