




DATE	REVISIONS	DRAWING TITLE	
		PROPOSED PLANS & ELEVATIONS.	
CLIENT Mr & Mrs Farmer		PLANNING & DESIGN	
JOB TITLE PROPOSED ANNEXE BELOW STAR COTTAGE EAST TYTHERLEY ROAD LOCKERLEY SO51 0LW		22 DEVONSHIRE ROAD SALISBURY WILTSHIRE SP1 3NW	
1:100 @ A3		DRAWING No	REV
DEC 2020		1268/01	F
		R.J.L.	

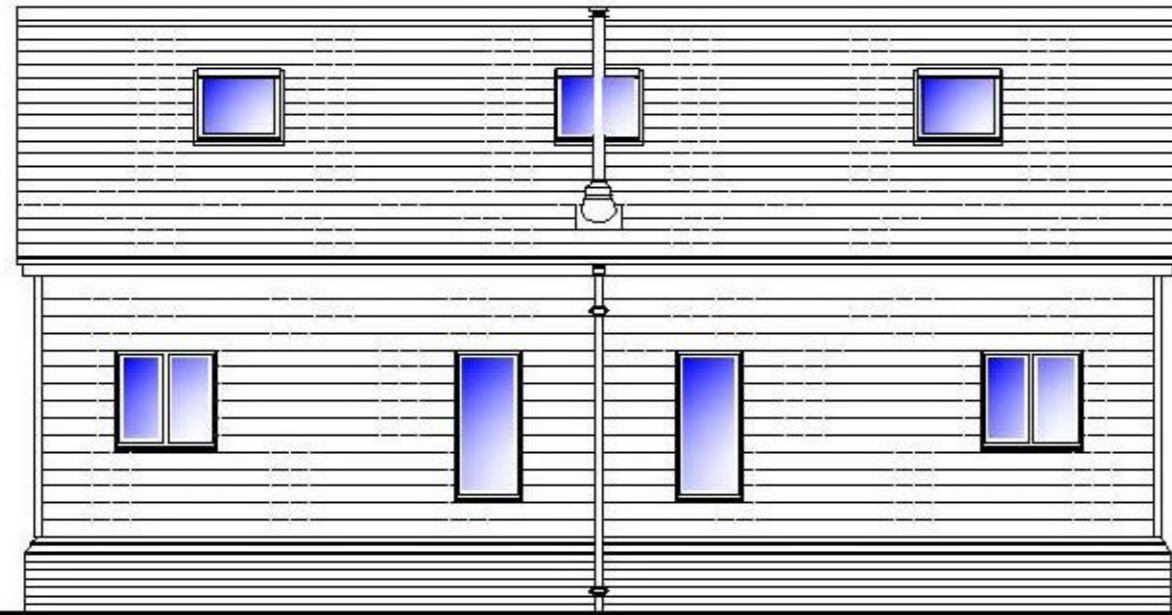

NORTH ELEVATION

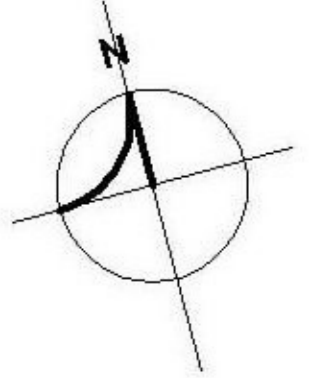

EAST ELEVATION

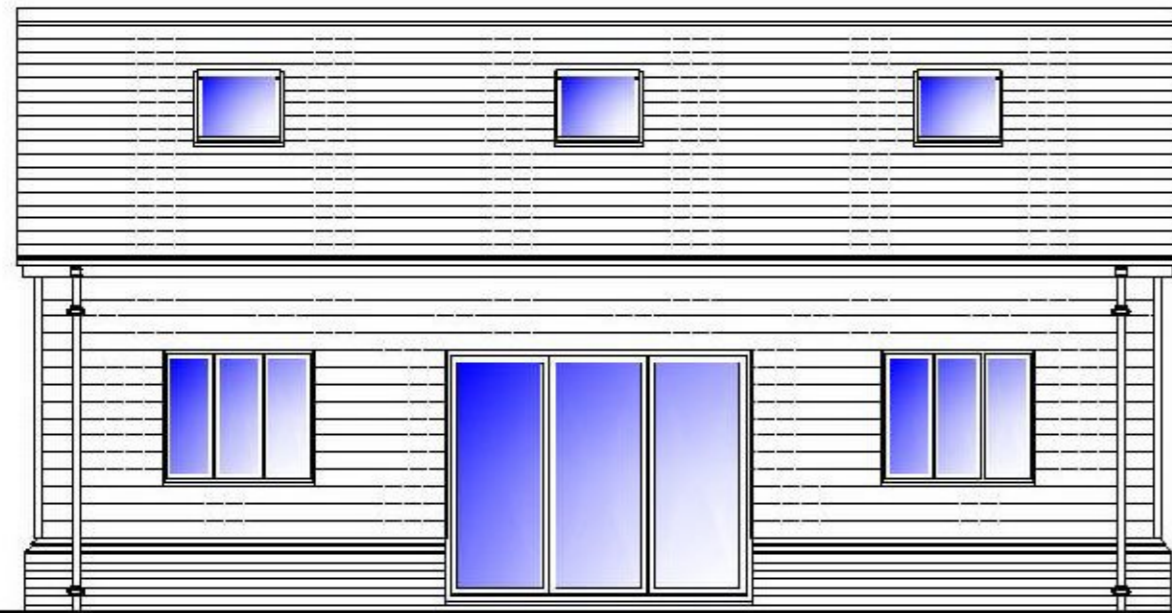


SOUTH ELEVATION




WEST ELEVATION

- SCHEDULE OF MATERIALS:-**
- BLUE/BLACK SLATE ROOFING.
 - BLACK HALF ROUND RAINWATER GOODS ON WHITE FACIAS, SOFFITS AND BARGE BOARDS.
 - LARCH HORIZONTAL CLADDING.
 - CLAY FACING BRICKWORK PLINTH.
 - POWDER COATED ALUMINIUM WINDOWS AND DOORS.
 - MATT BLACK WOOD BURNER FLUE.

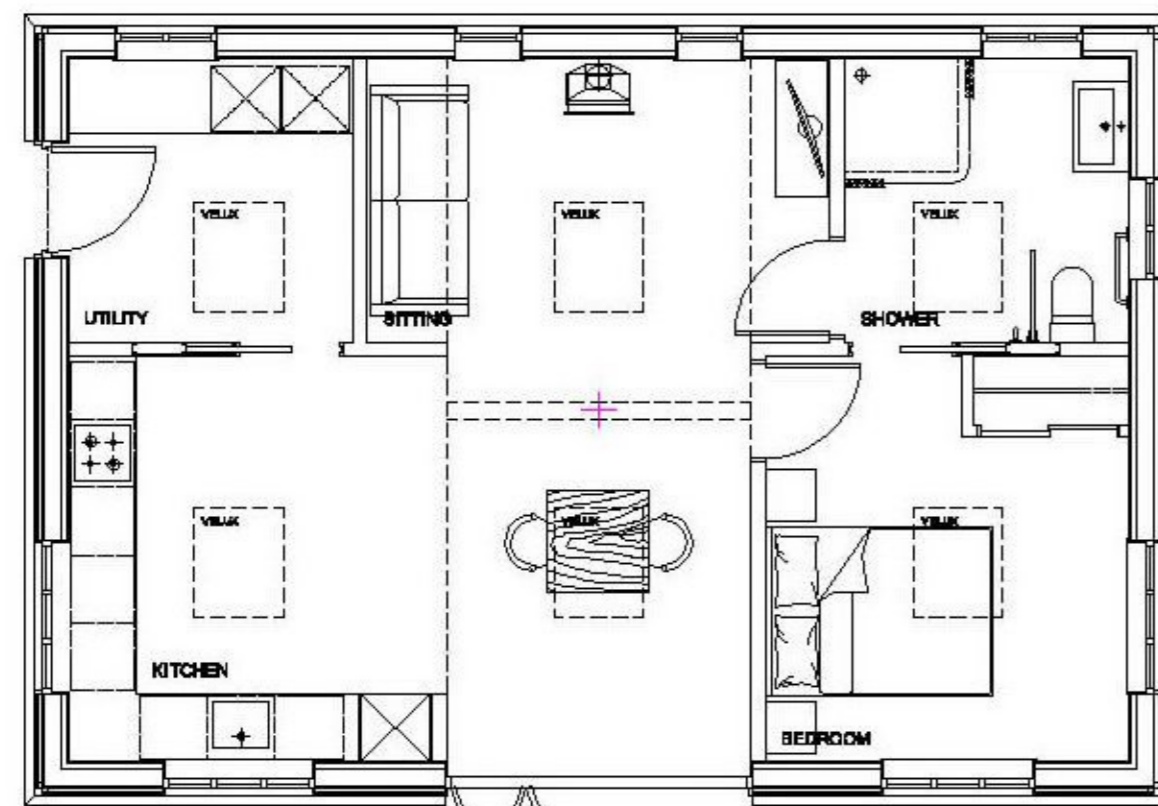

GROUND FLOOR PLAN

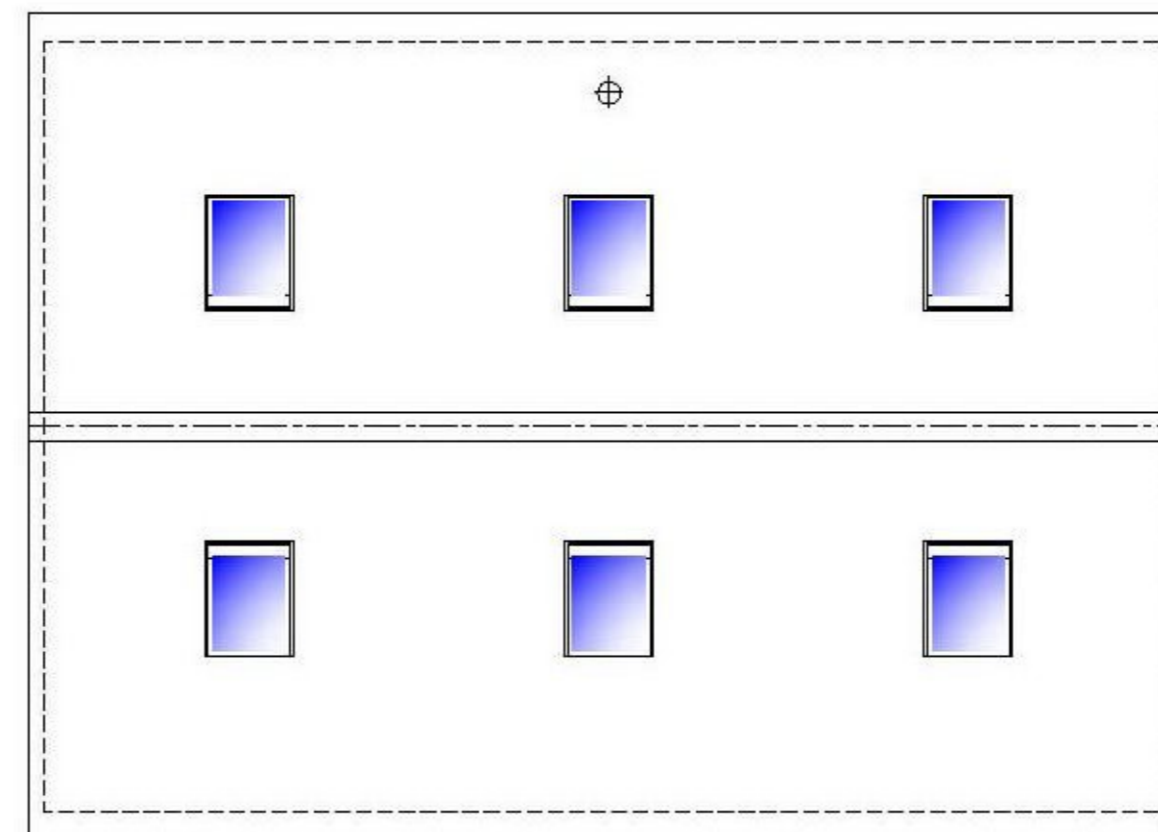

ROOF PLAN