



felted roof on timber decking and 150 x 50 joists

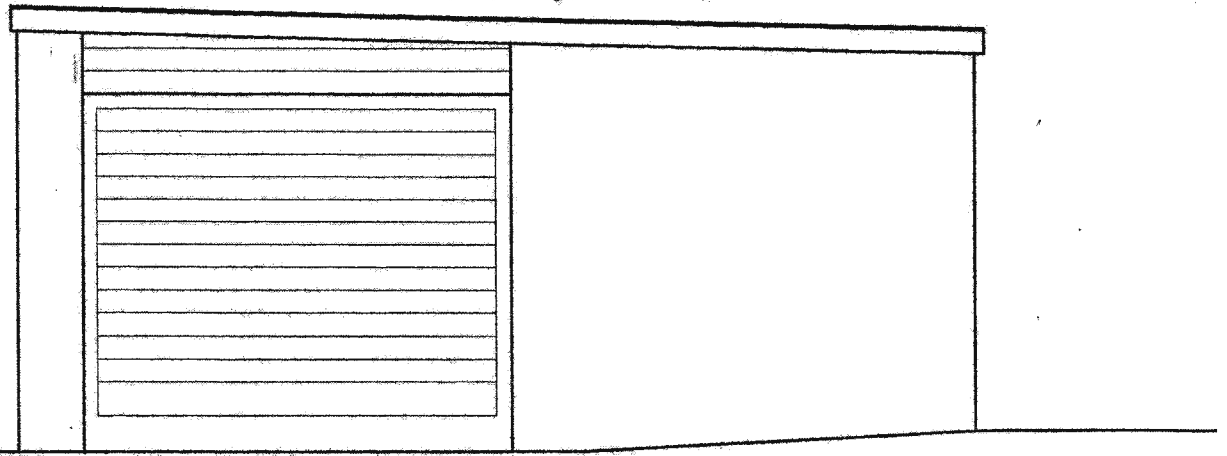

EXISTING **End Elevation**
WEST
(A)

EXISTING GARAGE & WORKSHOP.

walls 102 facing brick on reinforced concrete raft

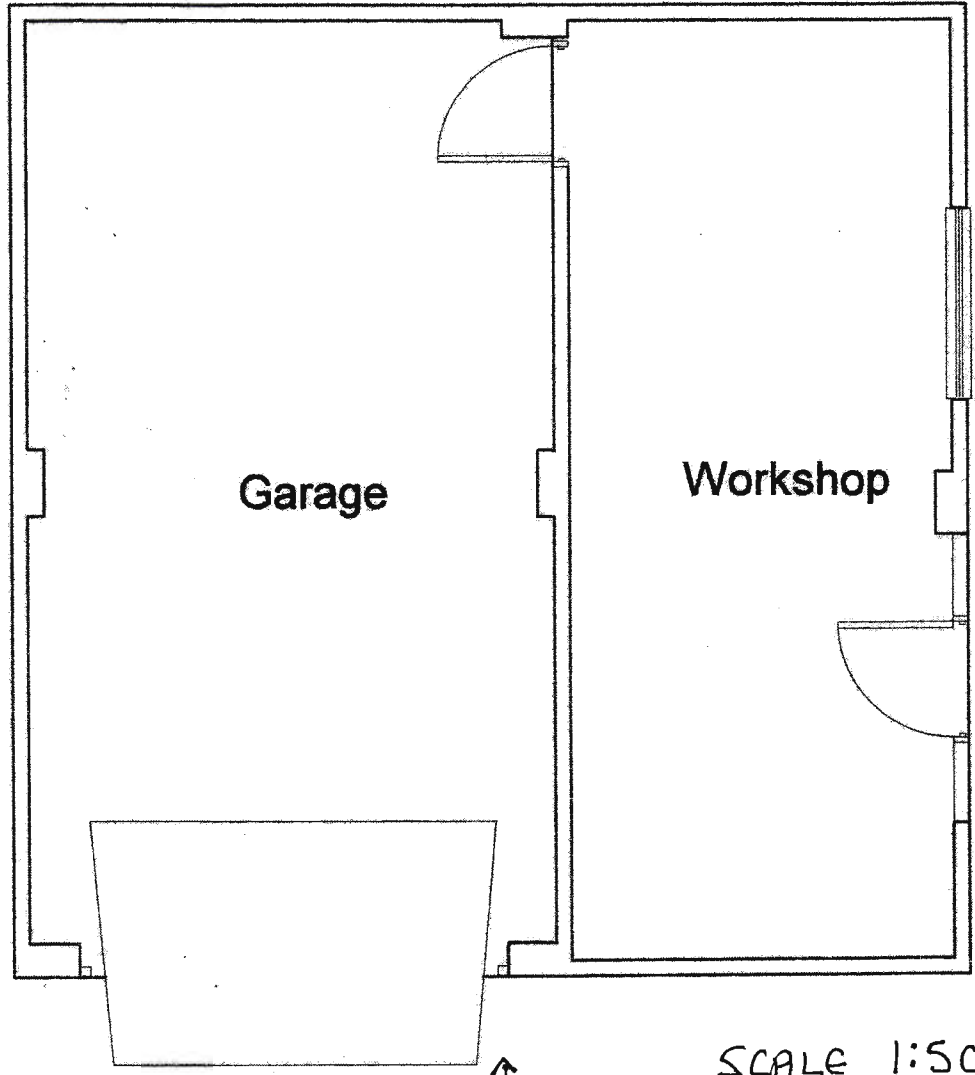

SERVICE RD.

(B) →

(C) ↓

← (D)
REAR ELEVATION

Floor Plan

(A) ↑

SCALE 1:50