


KEY

- ROAD CHANNEL
- TOP & BACK OF KERB
- STEP OR PAVING
- WALL
- BUILDING LINE
- FOOTPATH
- DRAINAGE CHANNEL
- MANHOLE
- INSPECTION CHAMBER
- EAVES LEVEL
- RIDGE LEVEL
- ROAD GULLY
- FIRE HYDRANT
- GAS VALVE
- STOP TAP
- FINISHED FLOOR LEVEL
- CABLE TELEVISION COVER
- LAMP COLUMN/STREET LIGHT
- ELECTRIC POLE
- RAINWATER PIPE
- SOIL VENT PIPE
- ROAD SIGN
- CONTROL STATION

Rev/Amdt	Drawn By		Approved By			Description Of Amendments
	Name	Date	Name	Date	Sign	
0/-	D.TAYLOR	25.11.20				

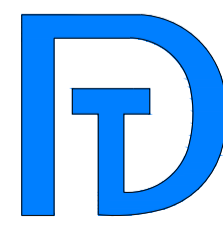

SITE SERVICES
Tel: 07788261249
@: dtsiteservices@gmail.com

Project
WILDACRE, MAINSFORTH

Drawing
TOPOGRAPHICAL SURVEY

Scales
NTS - CAN BE PROVIDED

Project/Drawing No.
WA_05_01