


Proposed East Elevation

1:100@A3

- 1 Grey render to match next door
- 2 White PVCu windows and doors
- 3 Concrete tiles to match next door
- 4 Rendered Walls around parking
- 5 Ground floor flat front door
- 6 White PVCu fascias and soffits
- 7 Flush verge for low maintenance
- 8 1800 high timber fence panels
- 9 White PVCu downpipes
- 10 Sparrow bird box

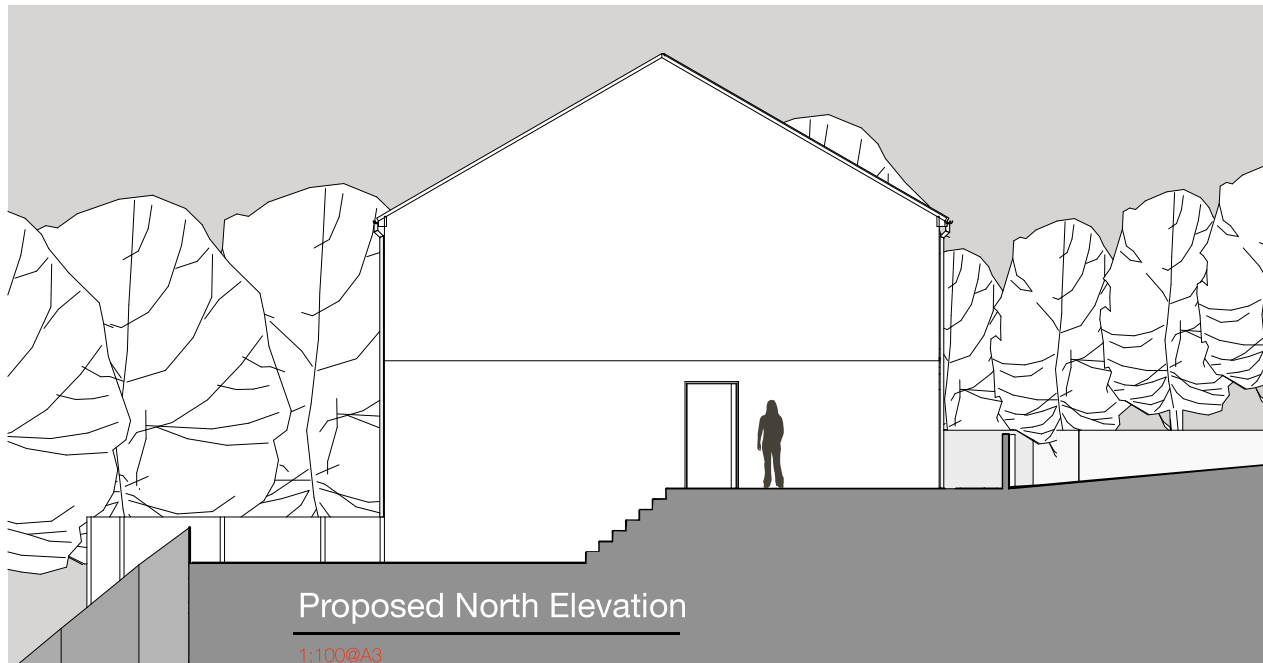

Proposed North Elevation

1:100@A3



Proposed Site

Not to scale

General:
 All drawings are copyright
 Do not scale from the drawing
 Report any discrepancies or errors to the Architect prior to work commencing
 All dimensions and levels to be confirmed on site

Notes:

Project:
 Plot Adj 8-10 Dale Avenue

Drawing Title:
 Proposed Elevations Sheet 2

Date:
 25/04/13

Job No:
 L7316

Drawing No:
 200-041

Scale:
 1:50@A3

Revision:
 P02

LIGNUMDESIGNS Limited
 Wotter, Devon, PL7 5HP
 www.lignumdesigns.net
 simon@lignumdesigns.net

**LIGNUM
 DESIGNS**