
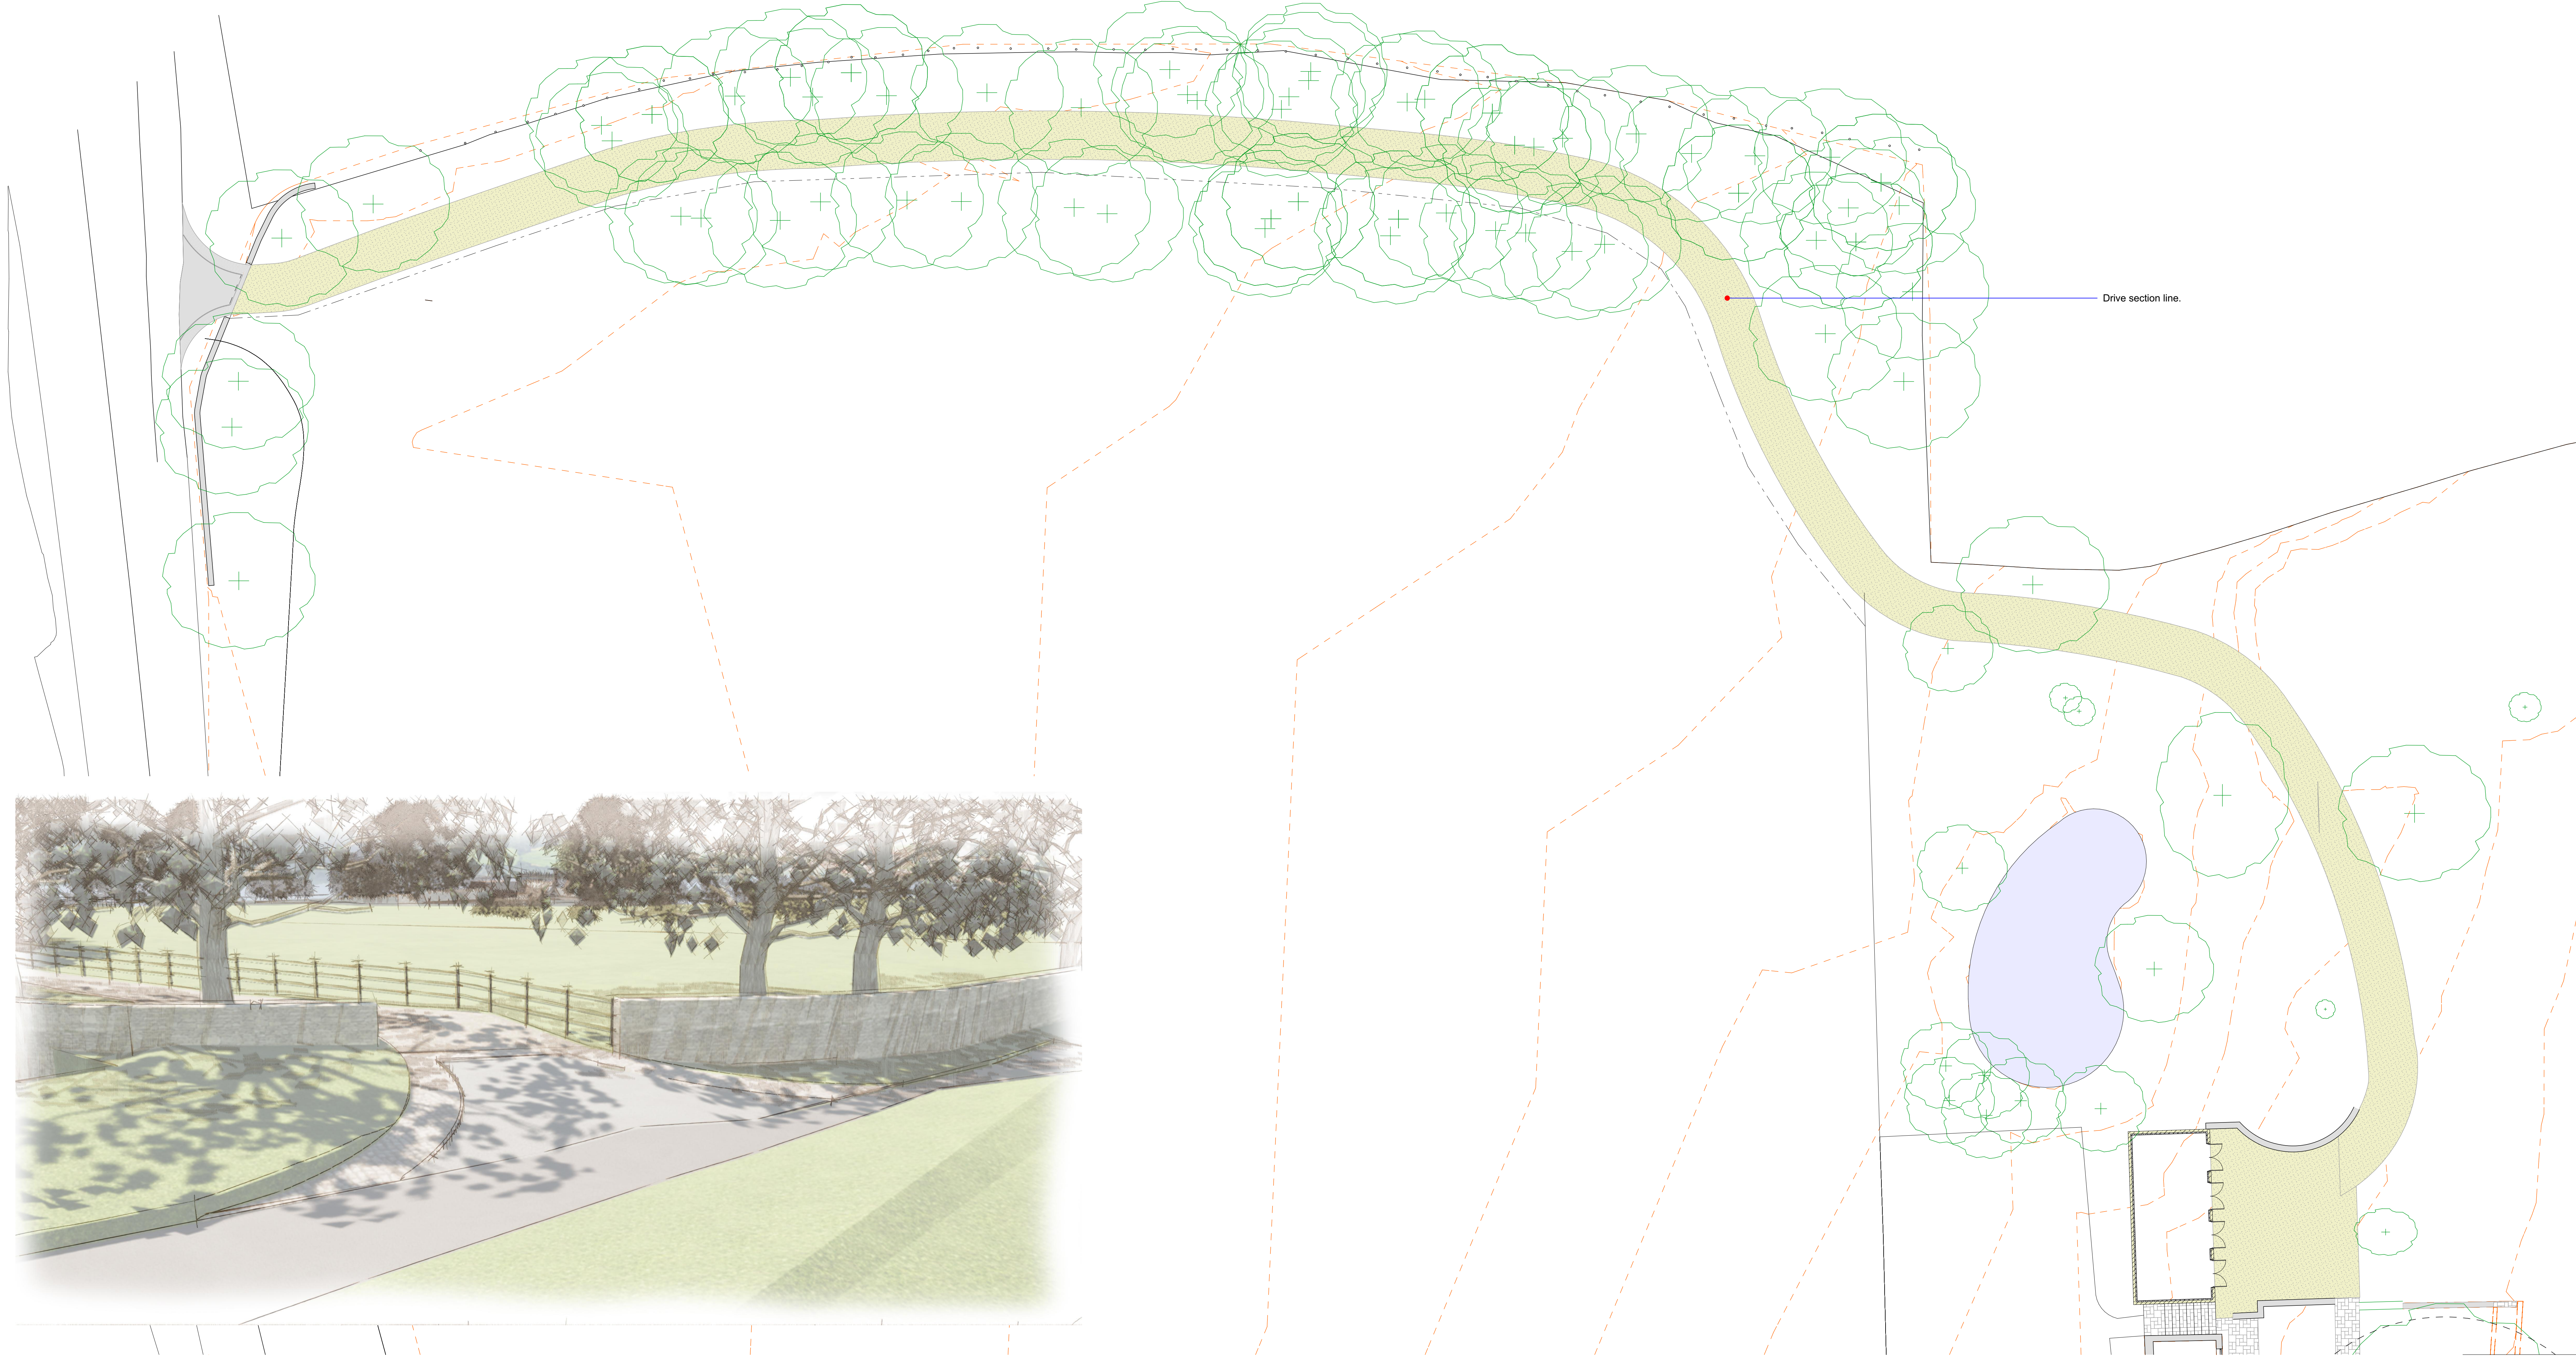
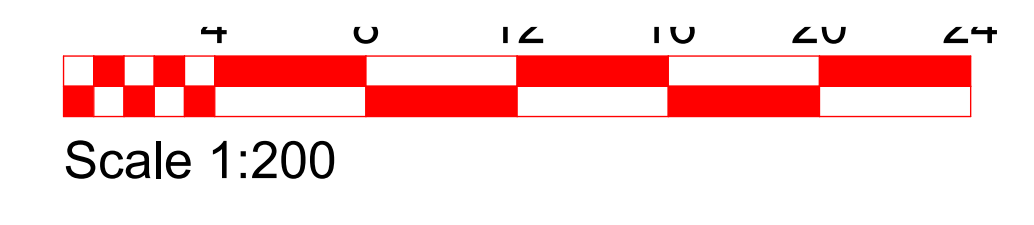
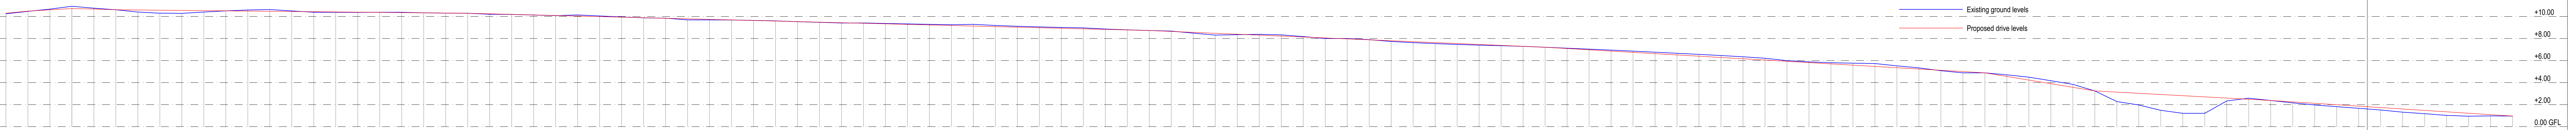
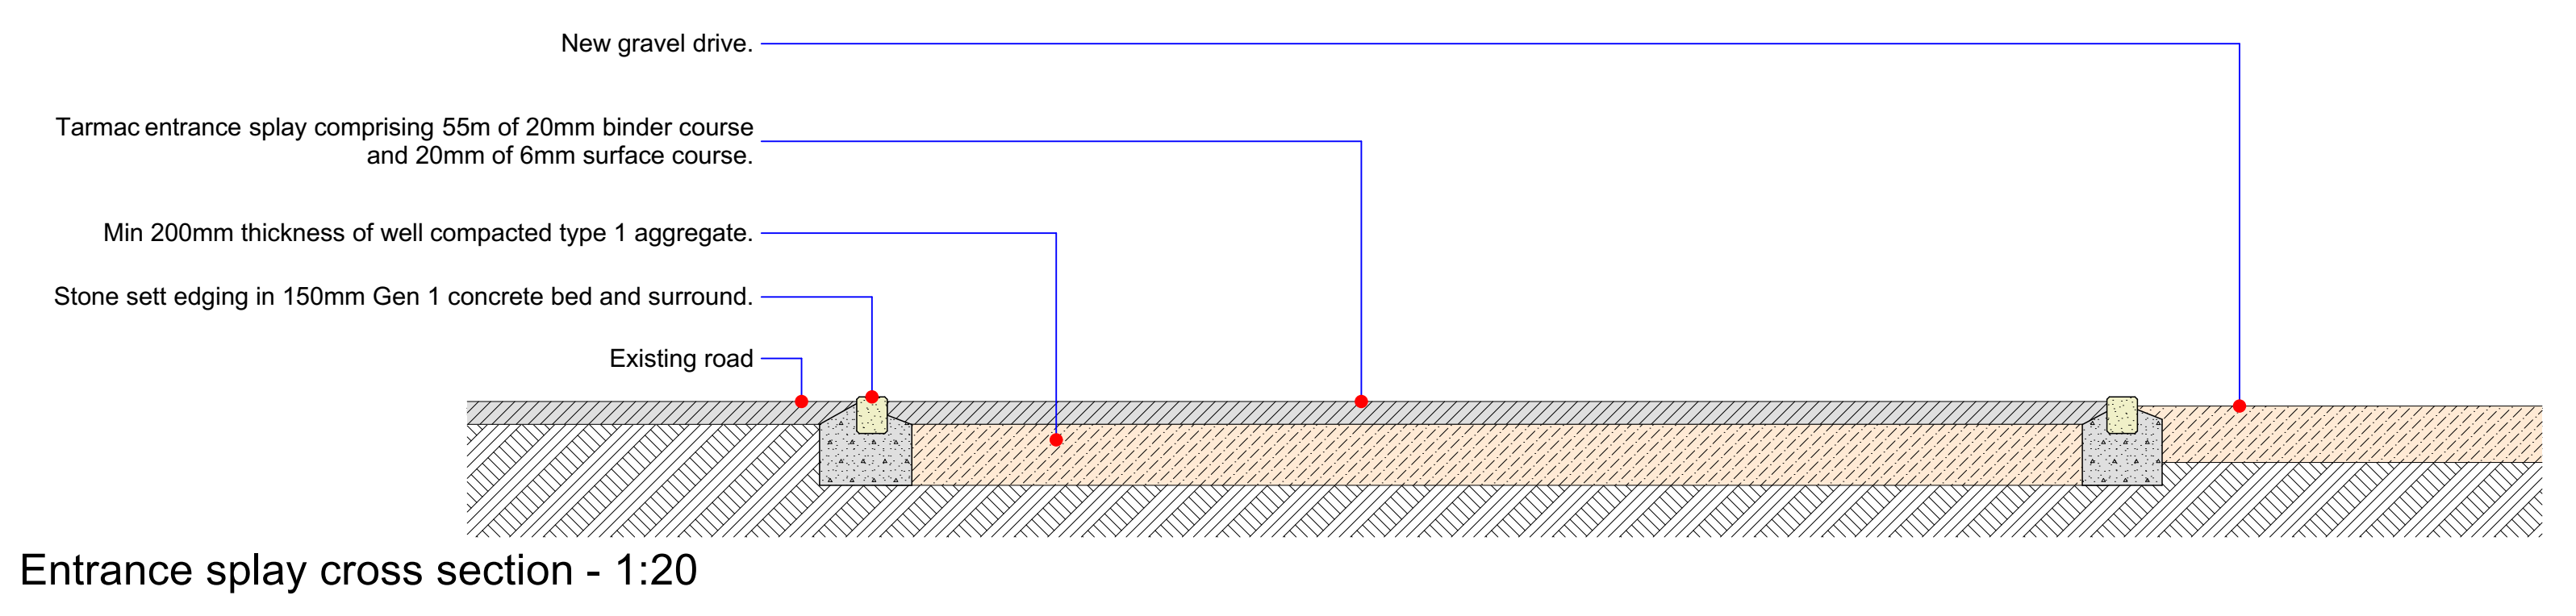


The drawing and its design content is copyright © Jagged Edge Design Ltd.
SCALING
 Scaling this drawing as part of the construction process is something we strongly advise against. We appreciate that there are many other non-critical reasons for scaling a drawing, if you wish to, at your own risk, first measure the distance between the red lines to the right.
 IF THIS DRAWING HAS BEEN ACCURATELY REPRODUCED THE DISTANCE BETWEEN THESE LINES WILL BE EXACTLY 100mm

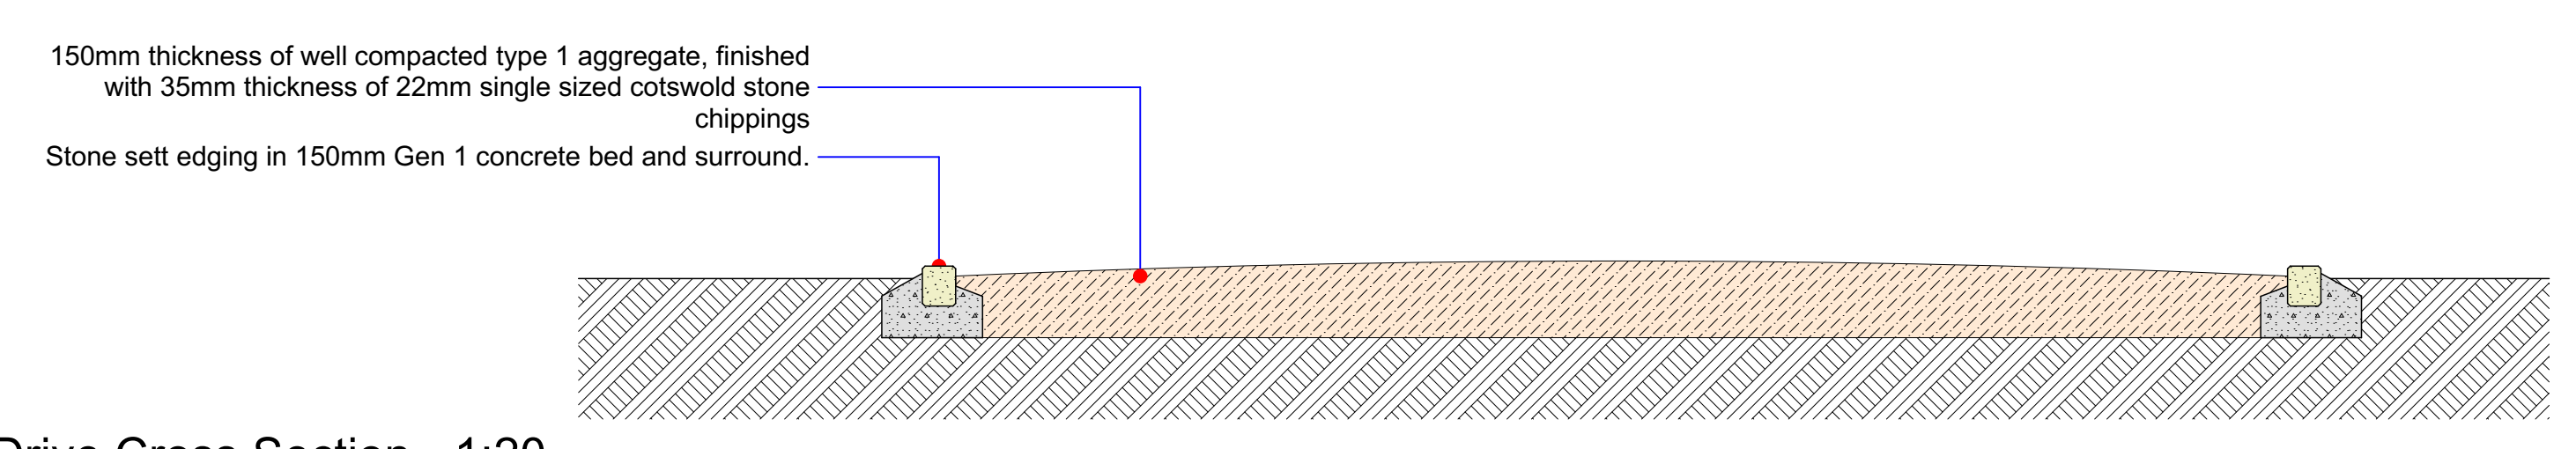

Proposed Access Drive and Garage :
Middle Lypiatt House Middle Lypiatt Lane Stroud GL6 7LW
Middle Lypiatt House Middle Lypiatt Lane Stroud GL6 7LW
Access Drive Plan and Sections
26 November 2020
1:200, 1:20
G Lawes
1843_0702
JAGGED EDGE DESIGN LTD ARCHITECTURAL DESIGN SPECIALISTS
THE STUDIO RODMARTON CHICHESTER PO19 1JG
info@jaggededge.co.uk www.jaggededge.co.uk