

# Site Survey (Obstruction sheet)




Quote No.	ARB/104155/MATCH.	Surveyor:	ADAM BULL.
Customer Name:	MATCH.	Date:	5.11.20.
Post Code:	EX14 4TQ.		

Notes

Flight No.	One	Two	Three	Four	Five	Six	Total
No of Risers							
Stringer height							
Stringer width							
	L	R	L	R	L	R	L

**Staircase Plan View** Include rail path, bulkhead details, start & finish type & location.

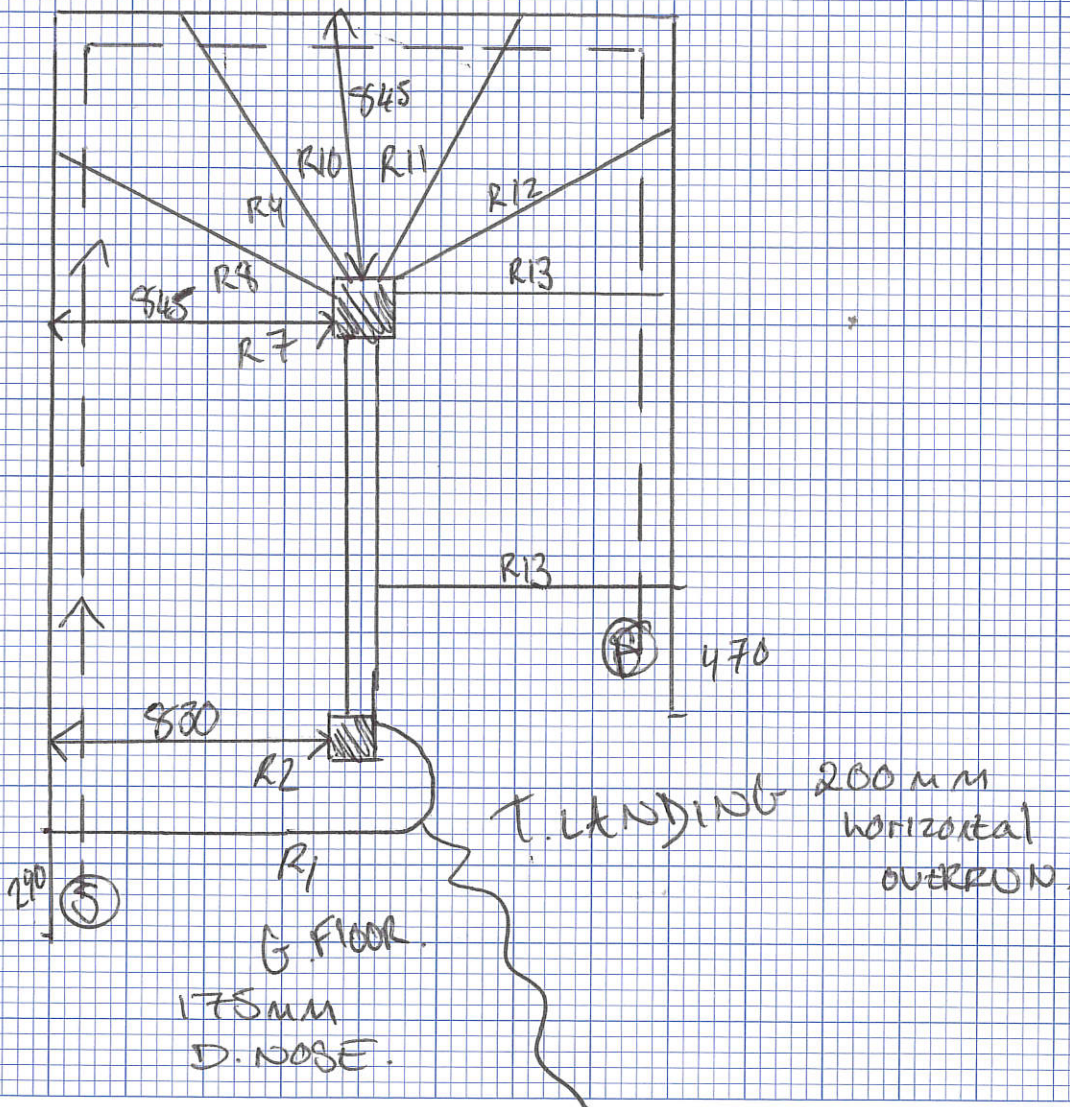


**Bulkhead Details**

Bulkhead number

	1	2	3	4
Height				
Above tread No				
Distance				
Before or after				
Nose No				
Incline or Square				

**User Dimensions**

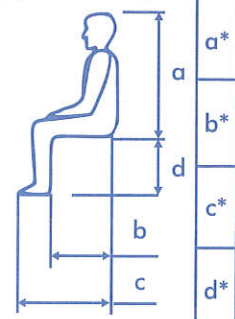

a*	
b*	
c*	
d*	

\*In the absence of user dimensions plot head clearance at 950 and knee / toe clearance at 640mm