




NOTE : THIS DRAWING IS NOT A SPECIFICATION OF WORK AND IS ONLY FOR THE PURPOSE OF GAINING TOWN PLANNING AND BUILDING REGULATION APPROVALS. ALL DETAILS/DIMENSIONS MUST BE CHECKED ON SITE BEFORE COMMENCEMENT OF WORK BY CONTRACTOR

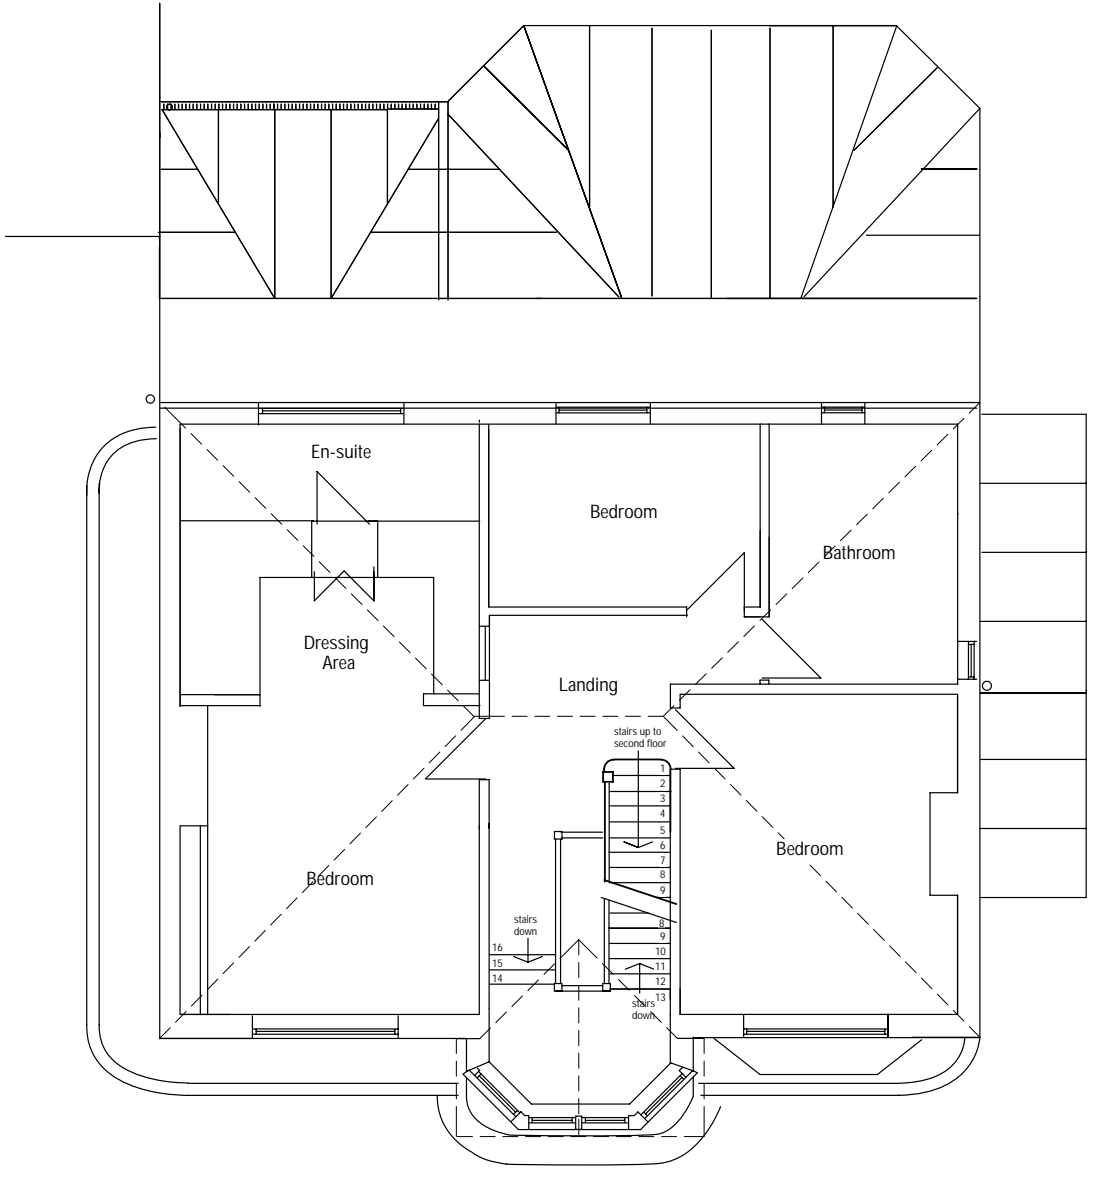

PROPOSED FIRST FLOOR

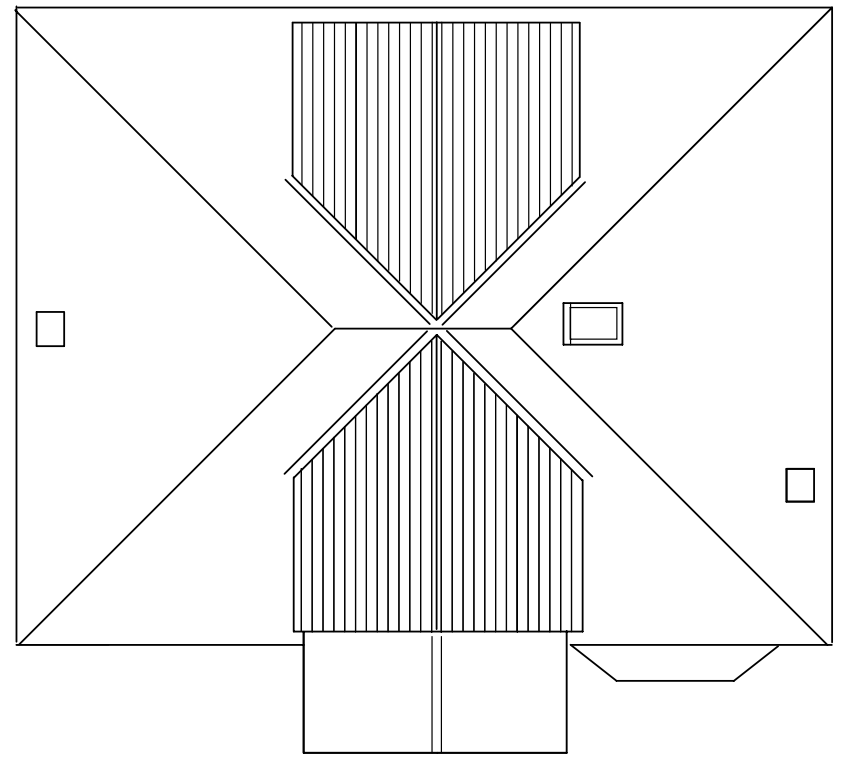

PROPOSED ROOF PLAN

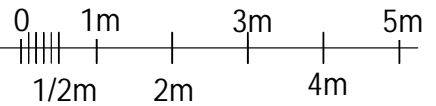

Scale 1 : 100

Proposed Loft Conversion With Front and Rear Dormers  
 For:- Mr & Mrs J. Huntley  
 225 Havant Road, Drayton, Portsmouth, Hants. PO6 1DA  
 Proposed First Floor & Roof Plan  
 Scale 1 : 100 @A3  
 No. 270320/pl5