




NOTE : THIS DRAWING IS NOT A SPECIFICATION OF WORK AND IS ONLY FOR THE PURPOSE OF GAINING TOWN PLANNING AND BUILDING REGULATION APPROVALS. ALL DETAILS/DIMENSIONS MUST BE CHECKED ON SITE BEFORE COMMENCEMENT OF WORK BY CONTRACTOR

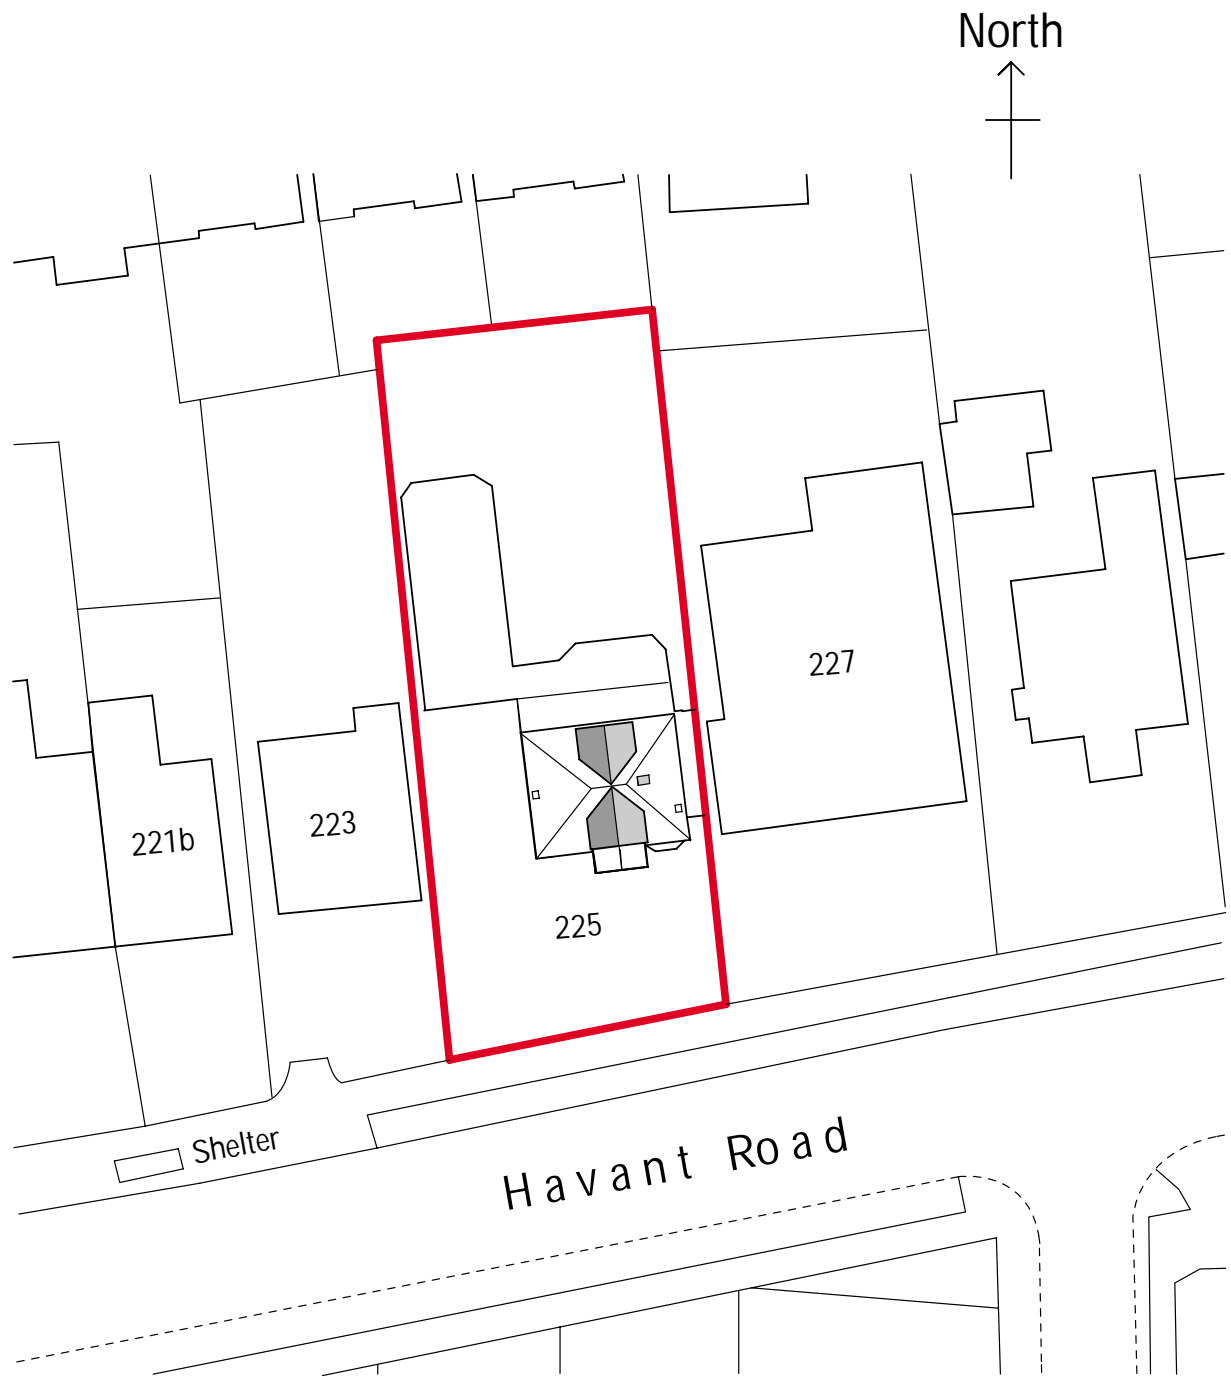


Licence no. 100041041  
Scale 1 : 500

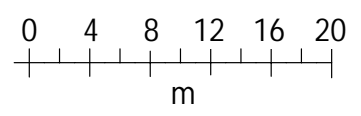

Scale 1 : 500

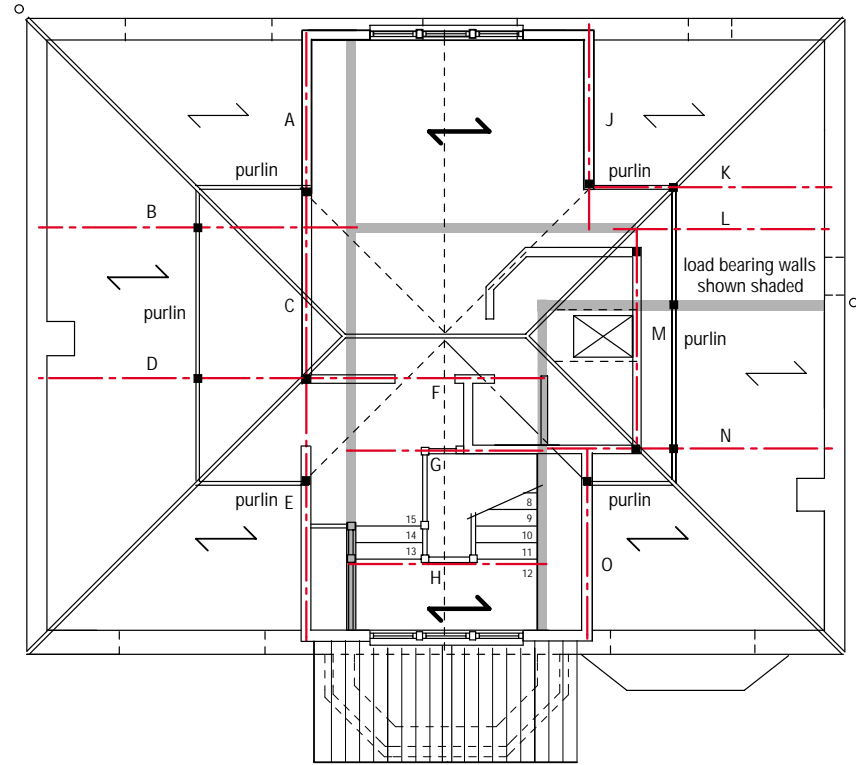

PROPOSED STRUCTURAL ROOF PLAN

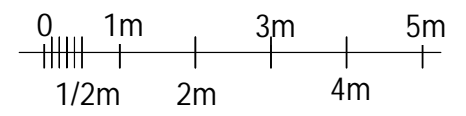

Scale 1 : 100

Proposed Loft Conversion With Front and Rear Dormers  
 For:- Mr & Mrs J. Huntley  
 225 Havant Road, Drayton, Portsmouth, Hants. PO6 1DA  
 Proposed Site & Structural Roof Plan  
 Scale 1 : 100 & 1 : 500 @ A3  
 No. 270320/pl6