


FOR ILLUSTRATIVE PURPOSES ONLY



FIRST FLOOR PLAN 1:200.

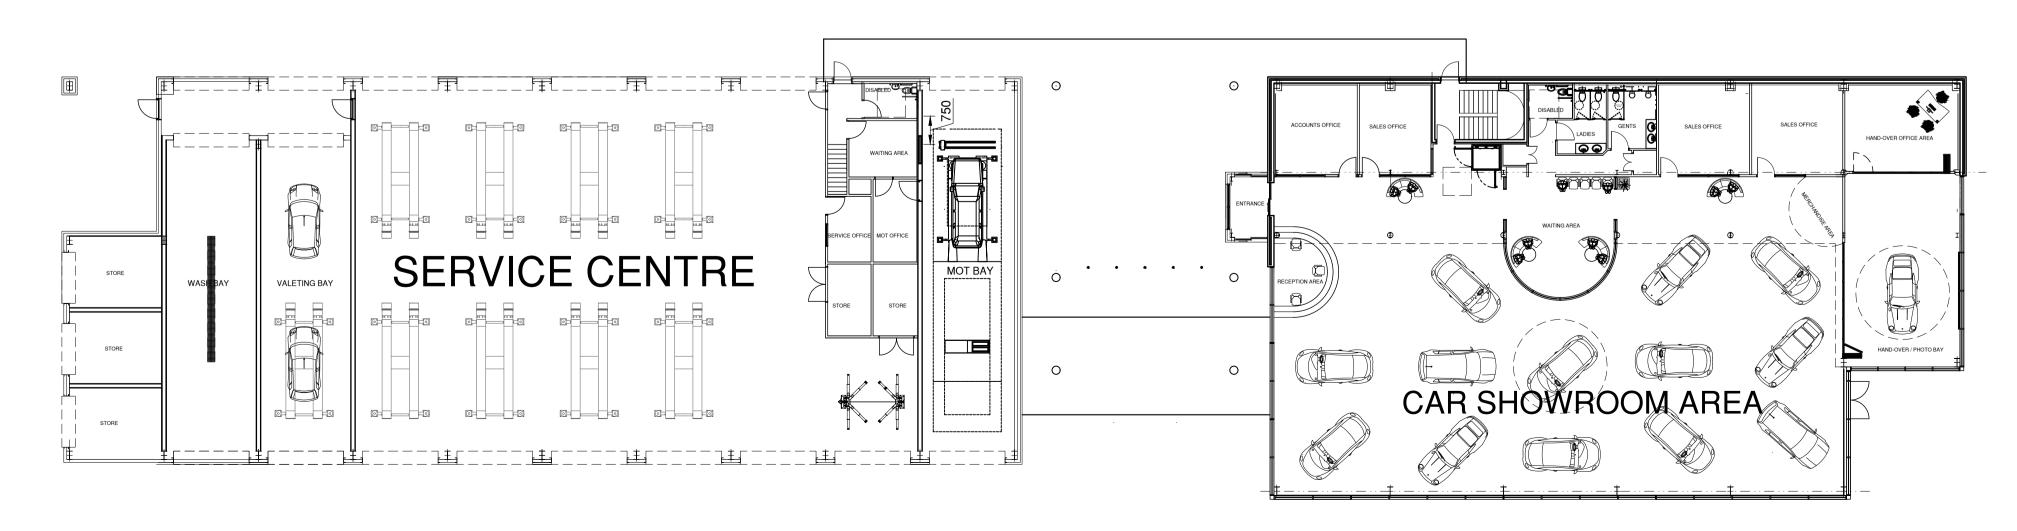

GROUND FLOOR PLAN 1:200.

