




REAR ELEVATION

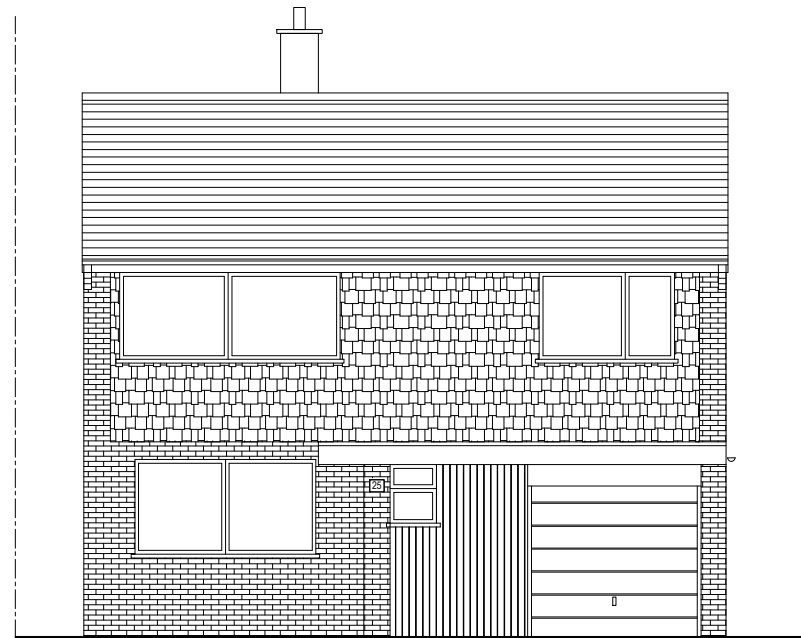


FRONT ELEVATION

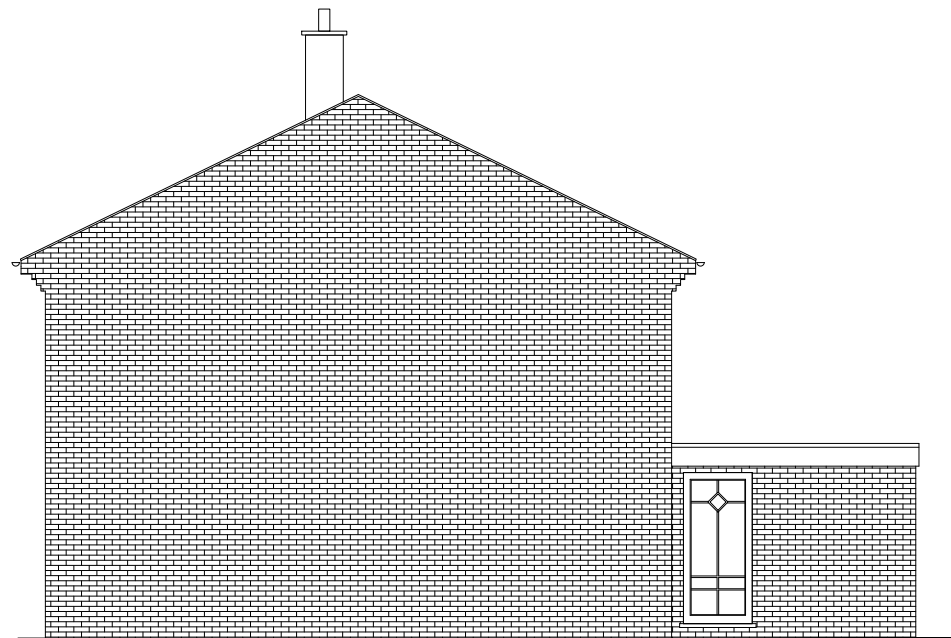

SIDE ELEVATION

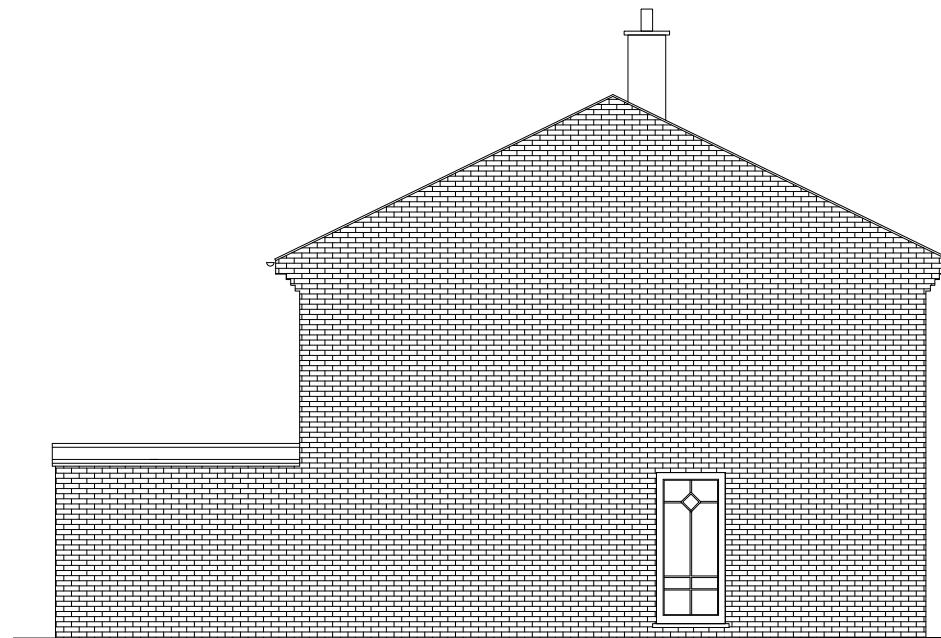

SIDE ELEVATION

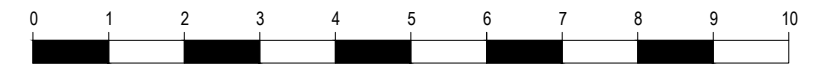

SCALE - 1 : 100.

NOTES:

NOT FOR CONSTRUCTION

Client
Mr. M.S. AHLUWALIA

Job Title
25 SILVERDALE ROAD, BUSHEY, WD23 2LY

Scale
1: 100.

Drawn by B.H.D

Date DEC 2020

Size
A3

A	PLANNING SUBMISSION	DEC '20
No.	DESCRIPTION	DATE

Drawing Title EXISTING ELEVATIONS				
Drawing No. 10487	P	03	A	

TL TECON Ltd.
Consulting Civil & Structural Engineers
116A High Street
Edgware, Middlesex, HA8 7EL.
M:07956244652 E:teconltd@hotmail.com