


Nevis Range_Campervan Amenities Site

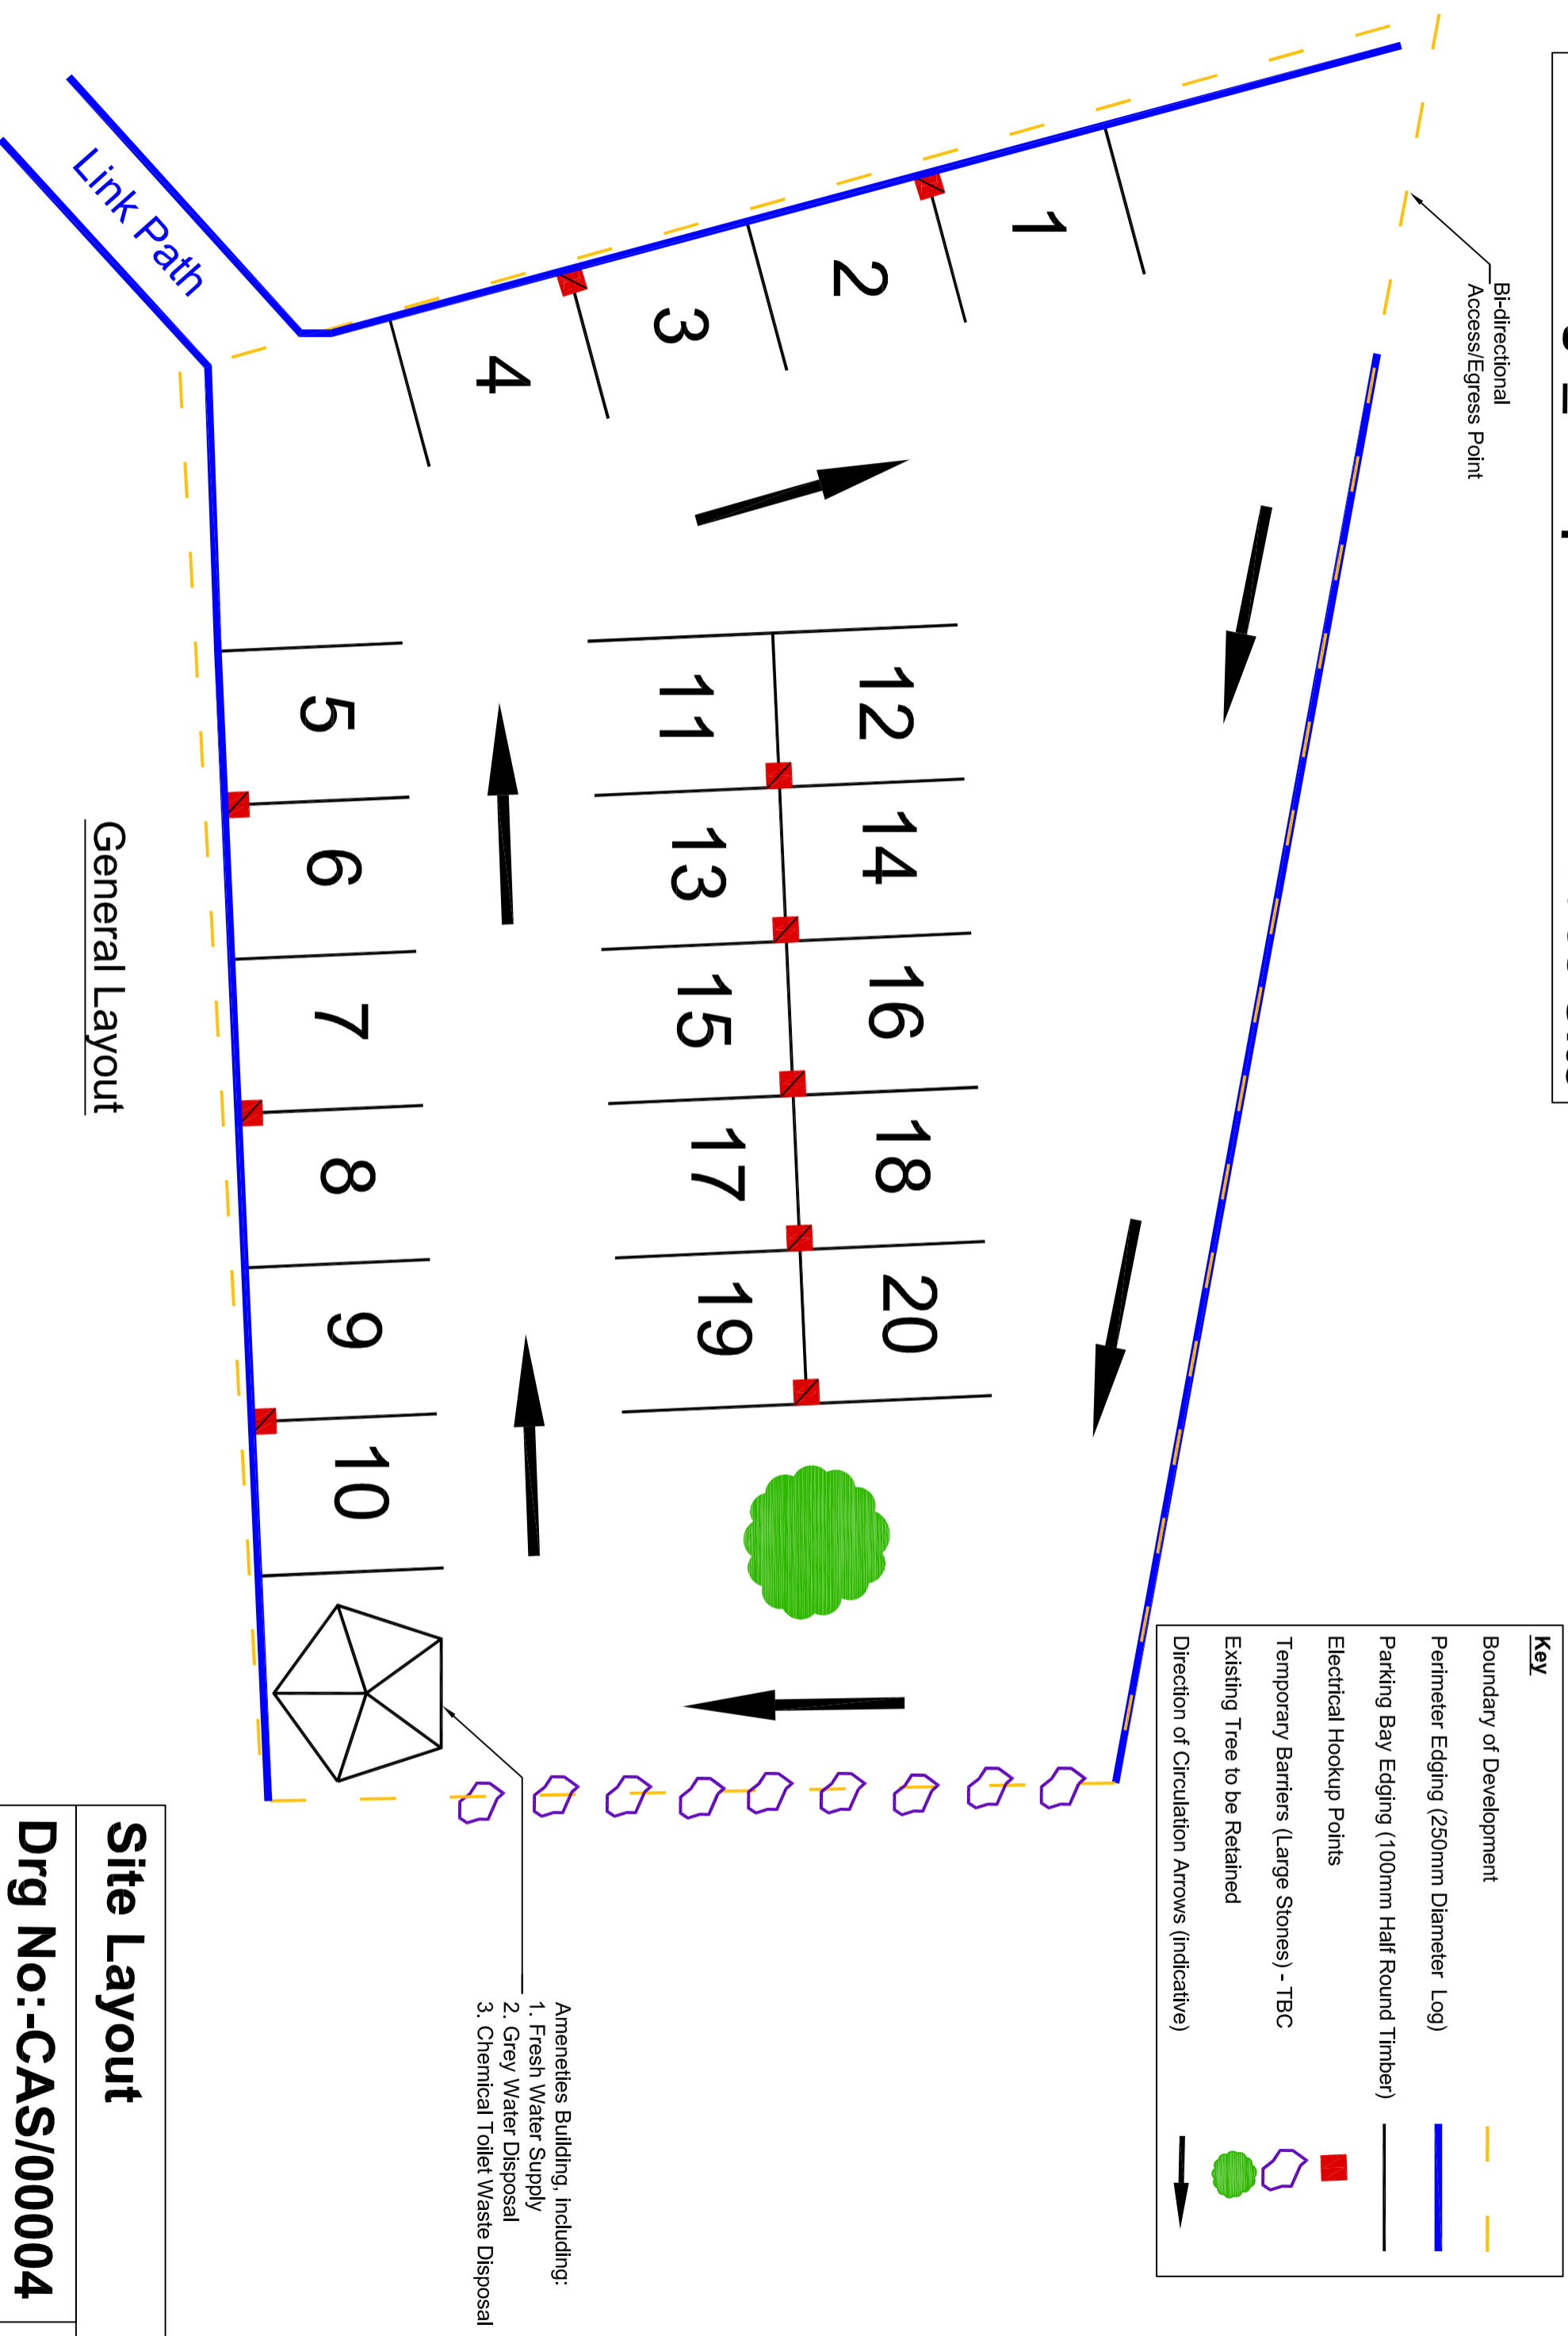

General Layout

Site Layout

Drq No:-CAS/00004