
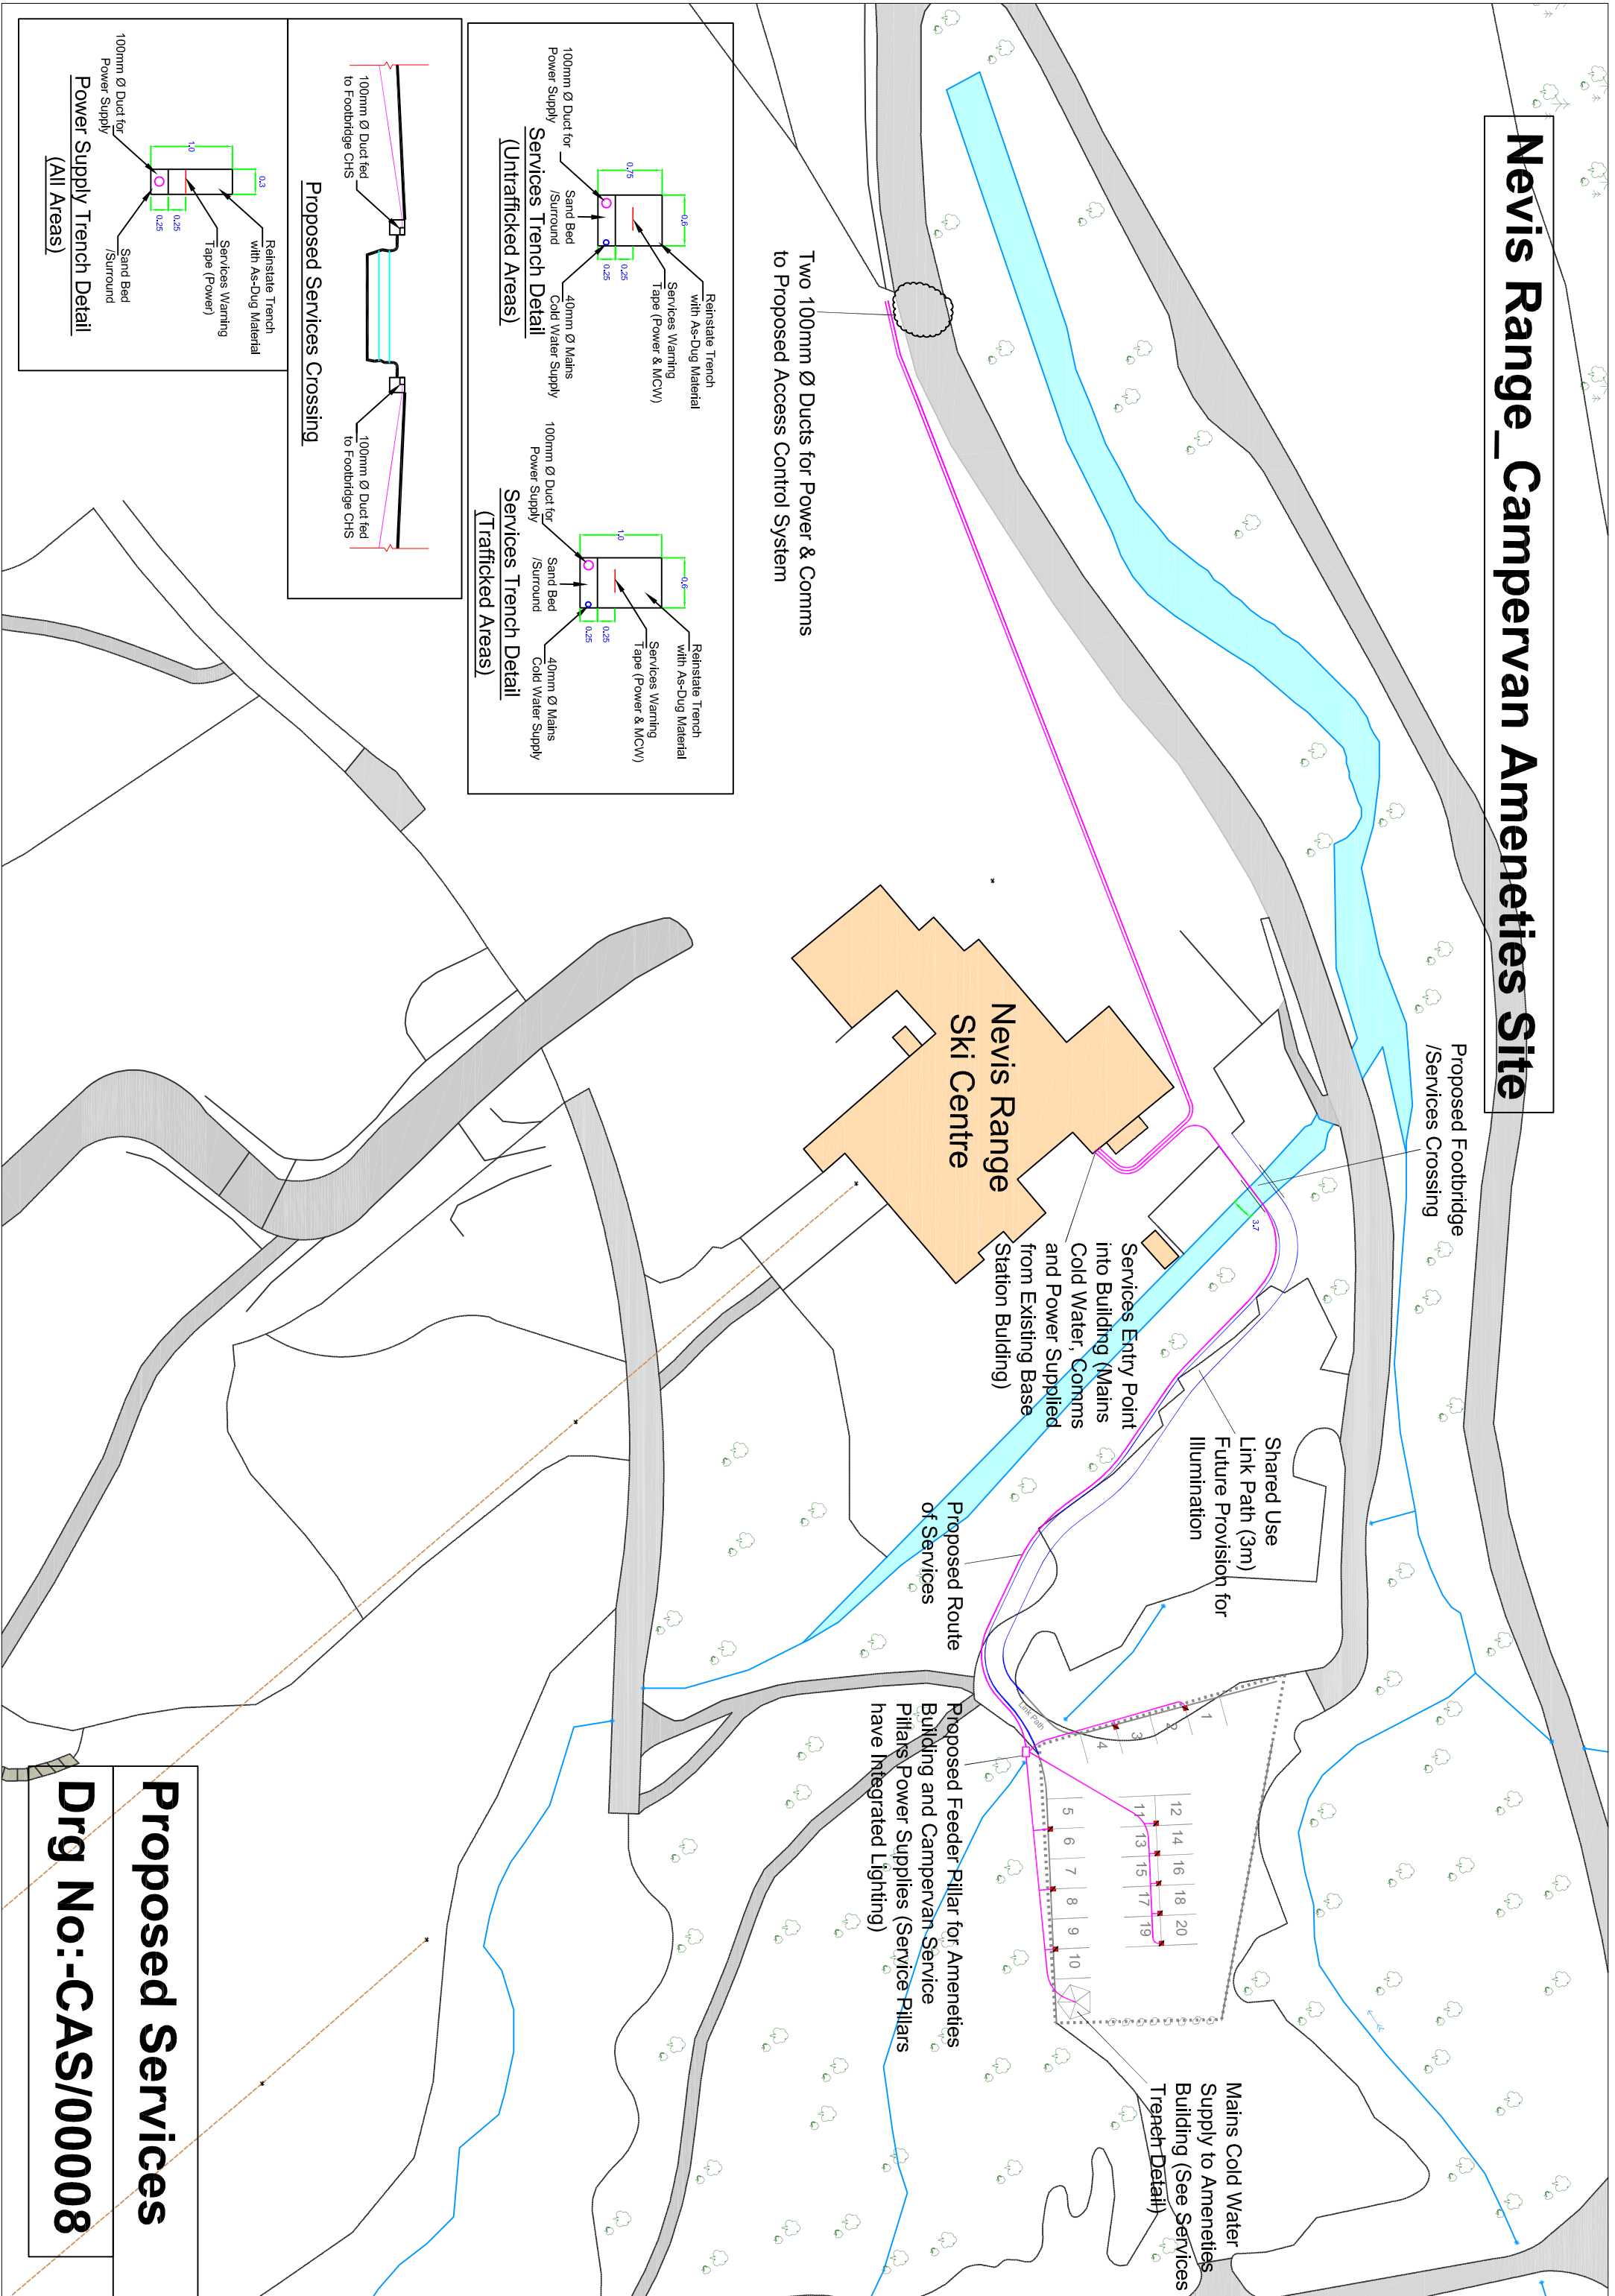
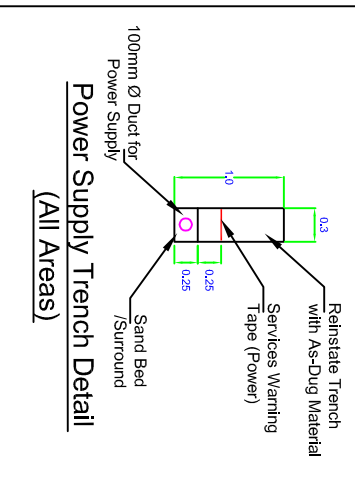
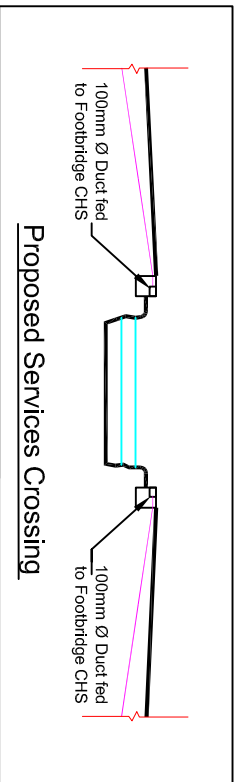


Nevis Range_Campervan Amenities Site

Two 100mm Ø Ducts for Power & Comms to Proposed Access Control System

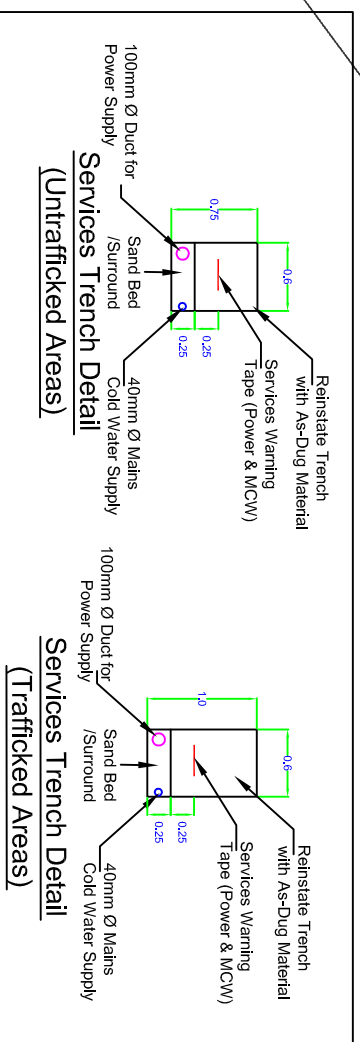

Proposed Services

Drq No:-CAS/00008