


Nevis Range_Campervan Amenities Site

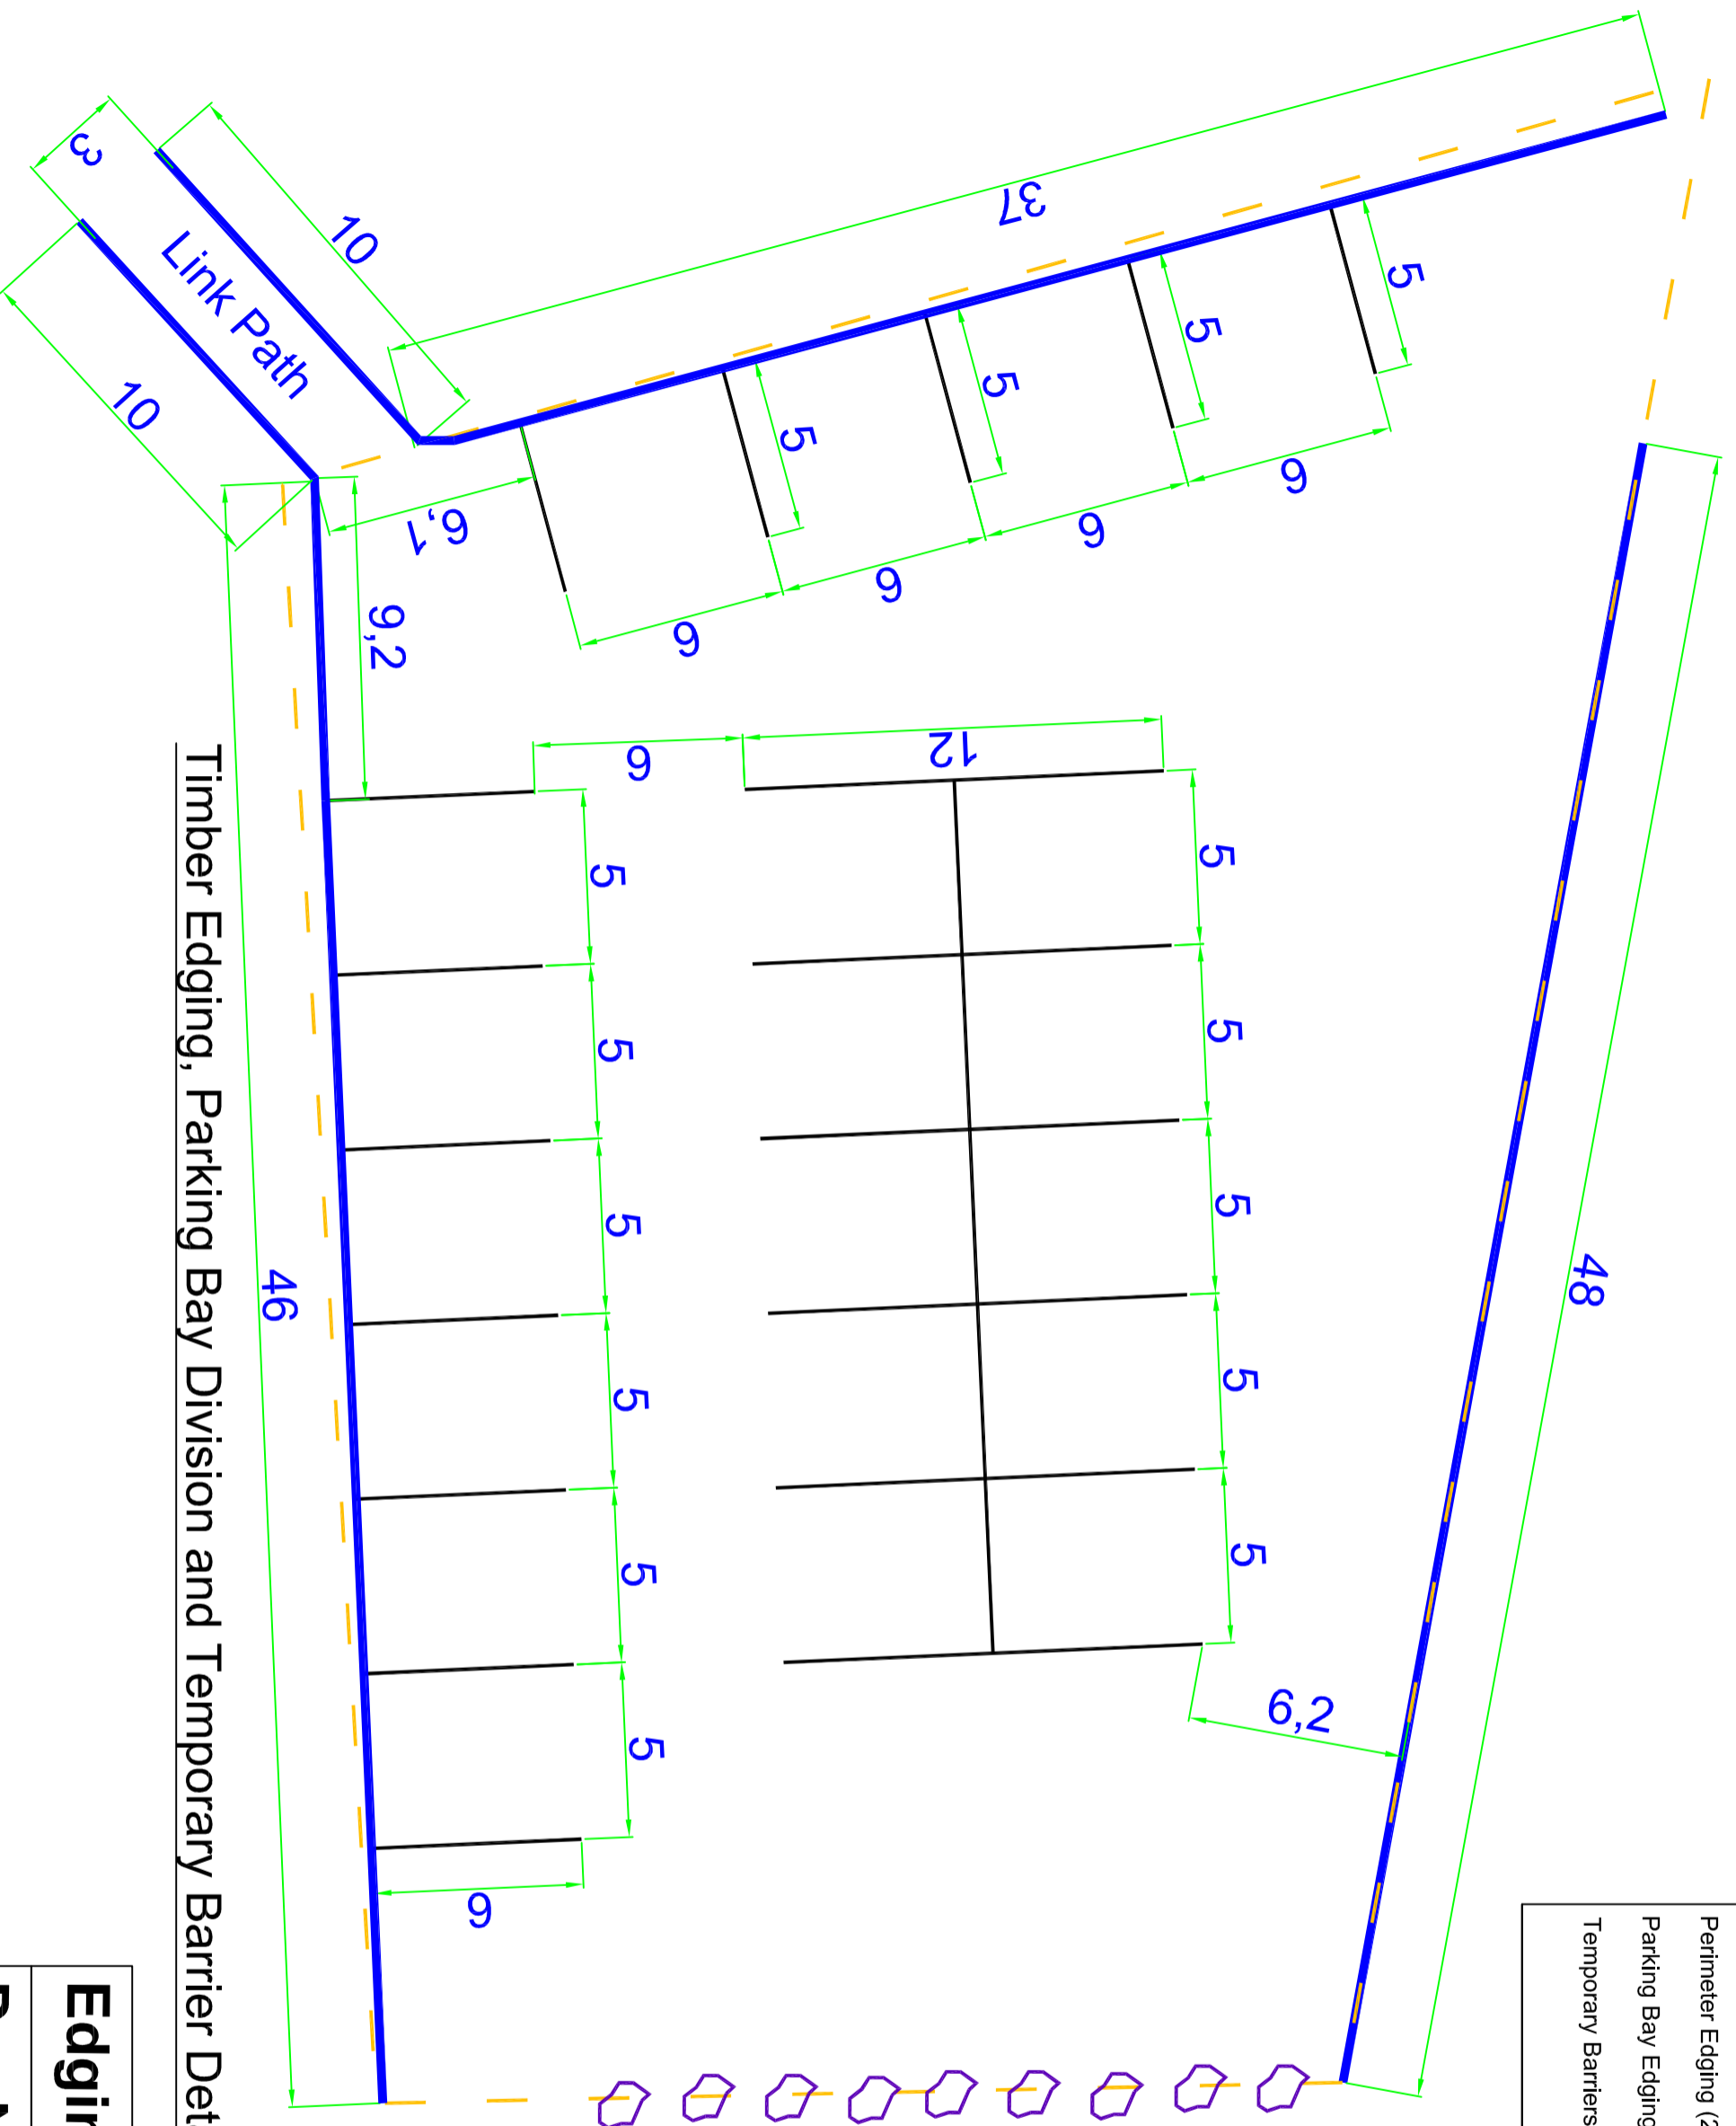

Timber Edging, Parking Bay Division and Temporary Barrier Details

Key	
	Boundary of Development
	Perimeter Edging (250mm Diameter Log)
	Parking Bay Edging (100mm Half Round Timber)
	Temporary Barriers (Large Stones) - TBC

Edging/Division Detail

Drg No:-CAS/00006