


Nevis Range_Campervan Amenities Site

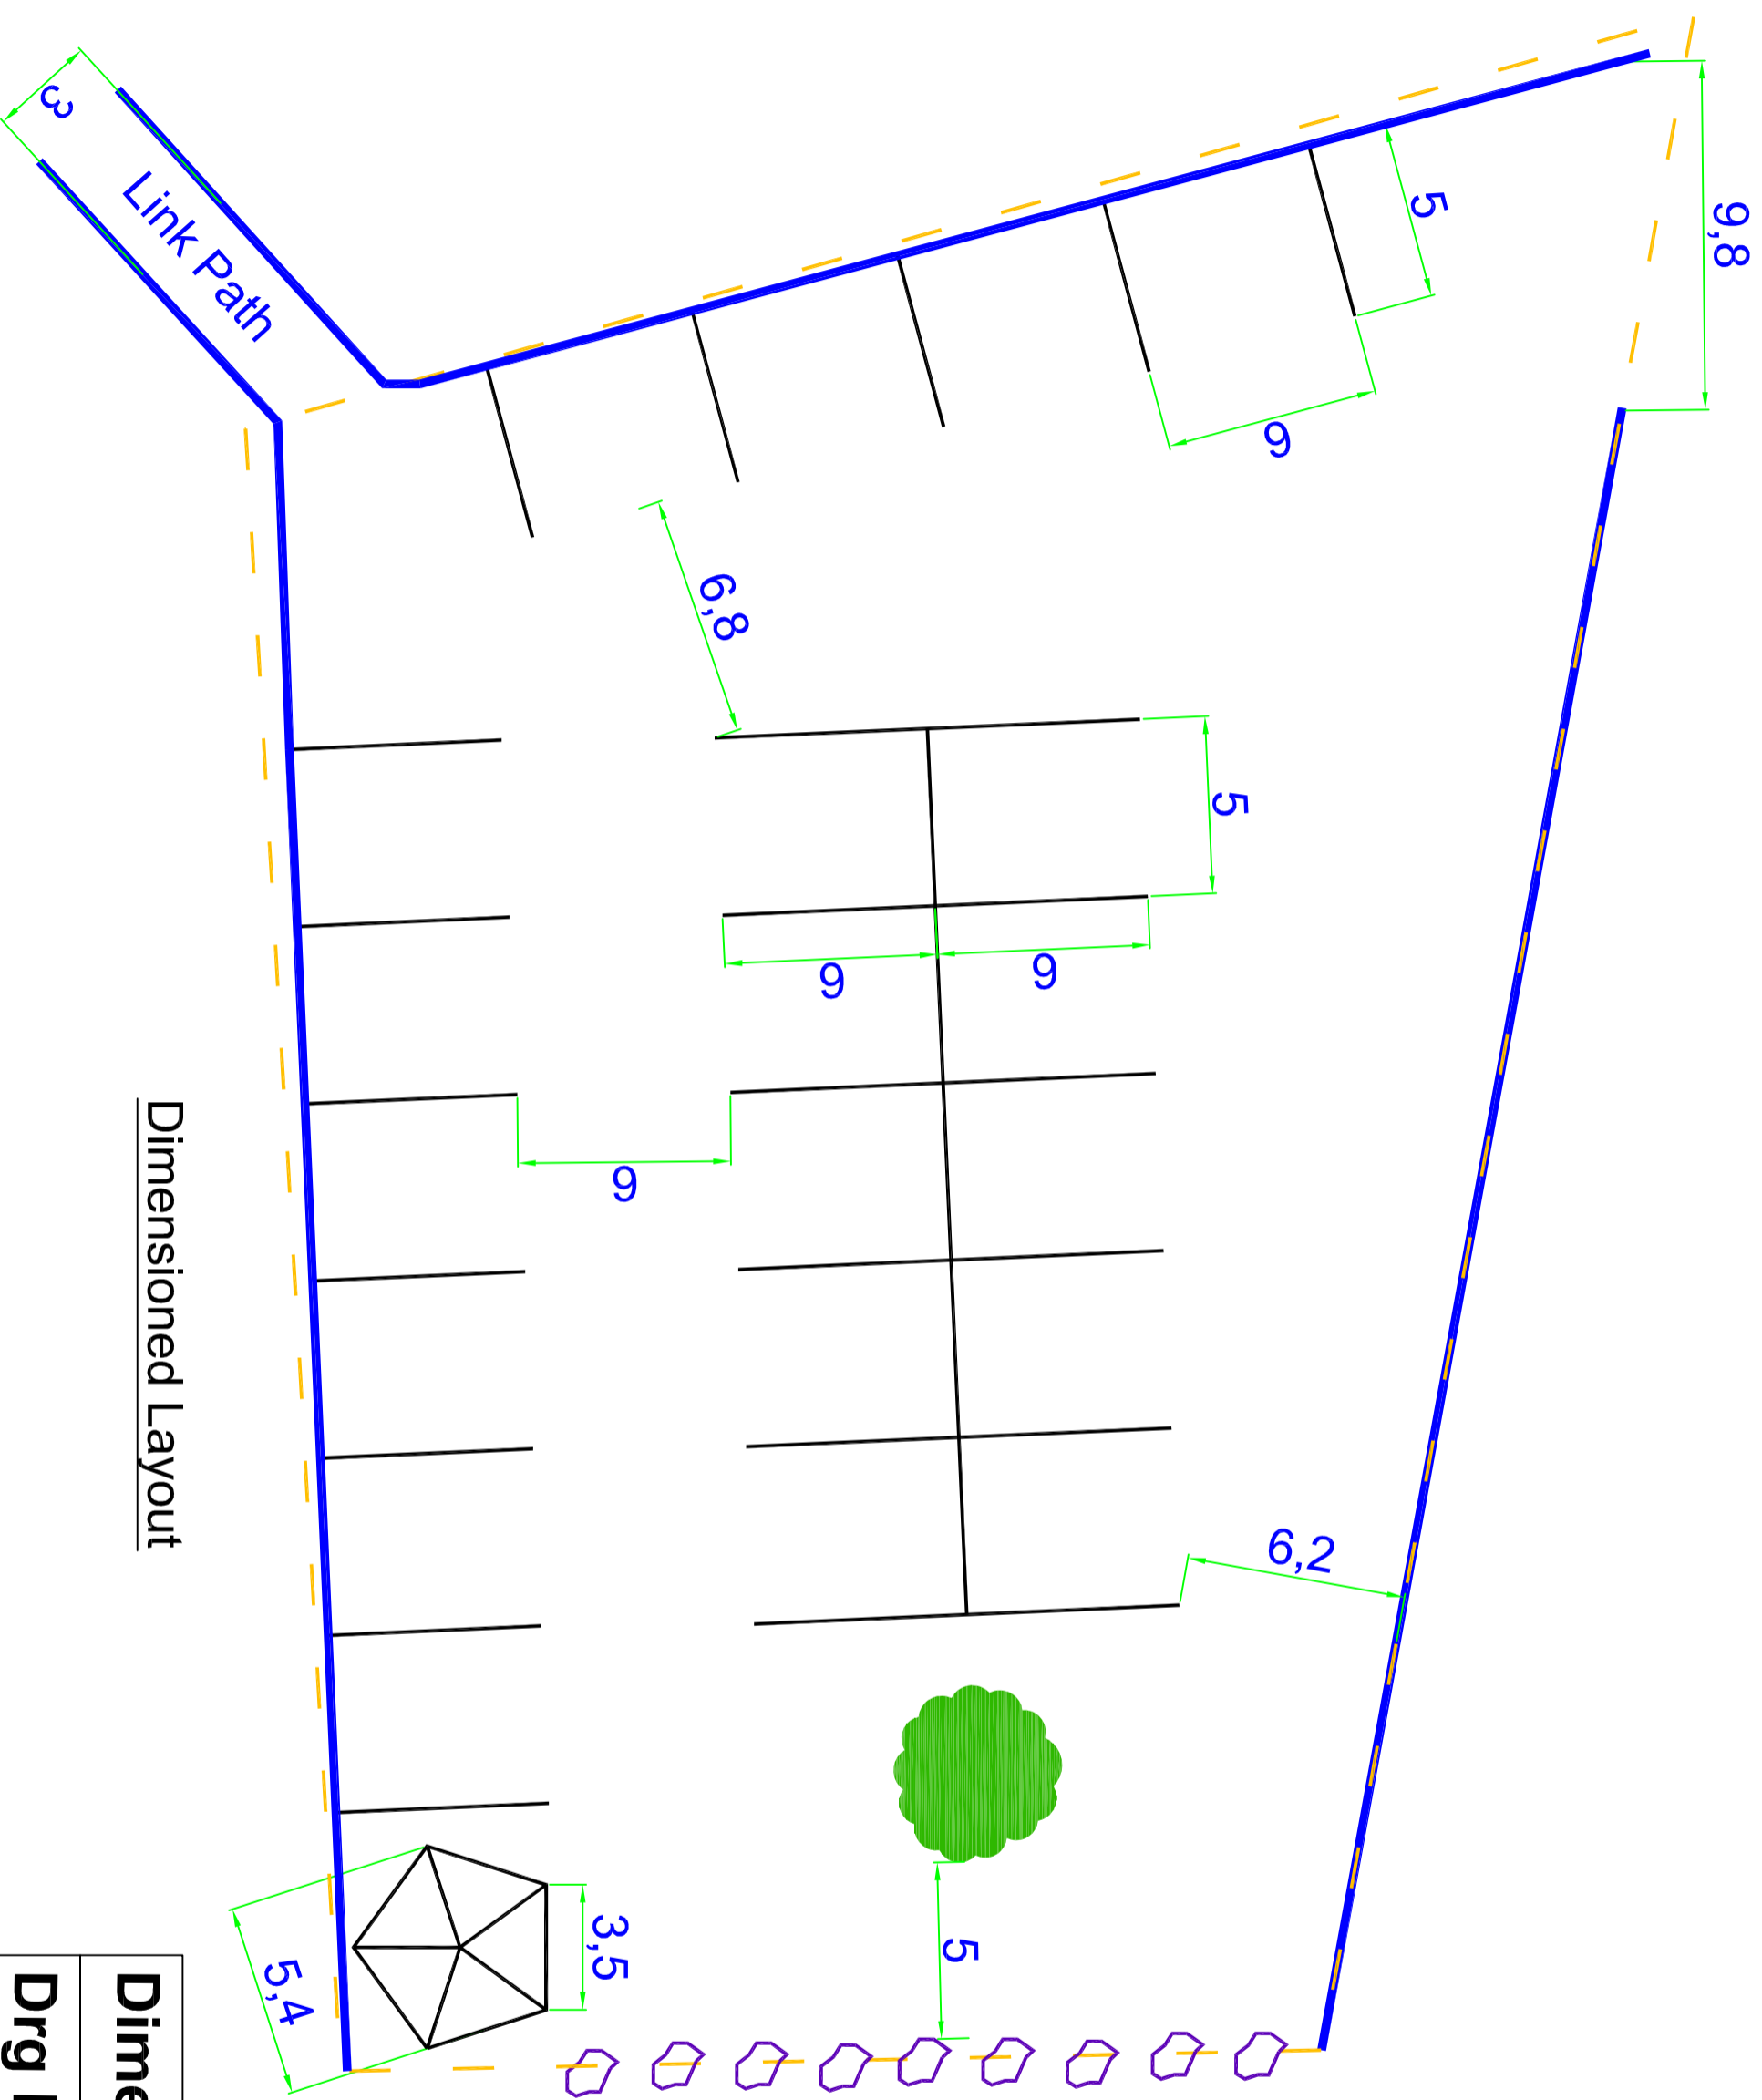

Dimensioned Layout

Dimensioned Layout

Drq No:-CAS/00007