







This drawing is to be read in conjunction with all related drawings. All dimensions must be checked on site before commencing any work or producing shop drawings. The originator should be notified immediately of any discrepancy. The copyright in this drawing is vested in Tandem Architects Limited and may not be reproduced without express permission.

Notes and Revisions

Rev A - Ground floor level added - LM (05.10.20)

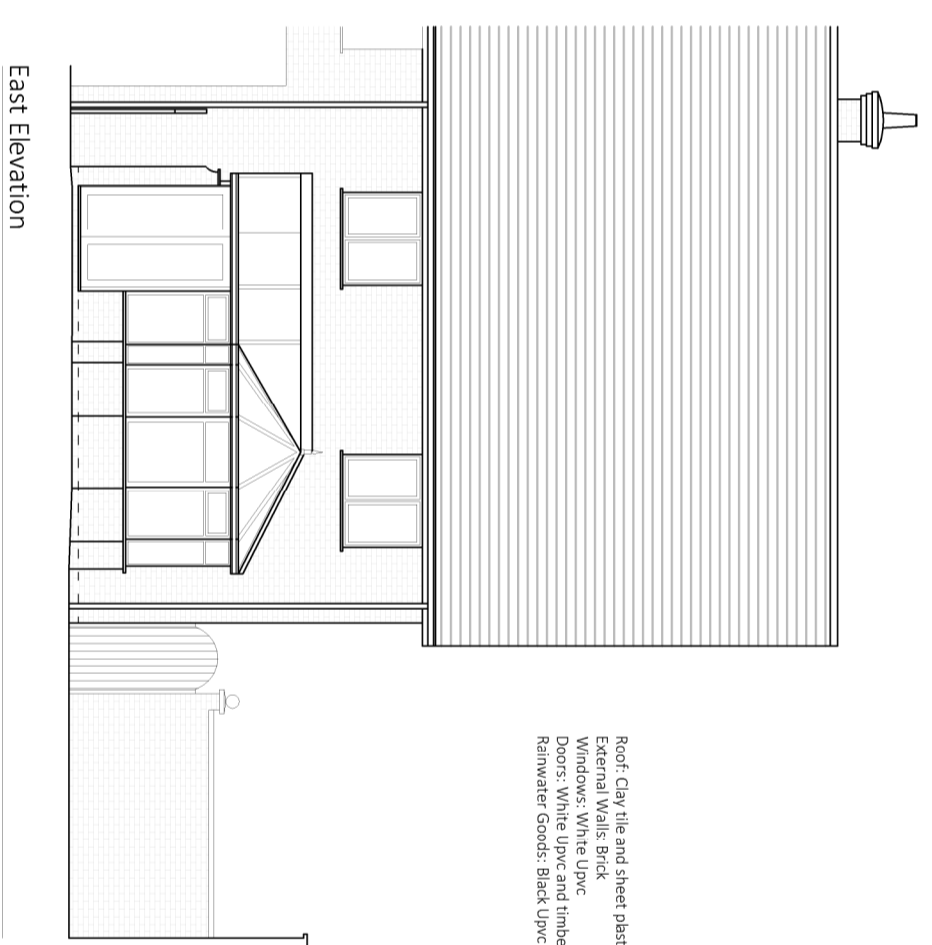

Roof: Clay tile and sheet plastic
 External Walls: Brick
 Windows: White UPVC
 Doors: White UPVC and Fibre
 Pathways: Slabs, Dark UPVC

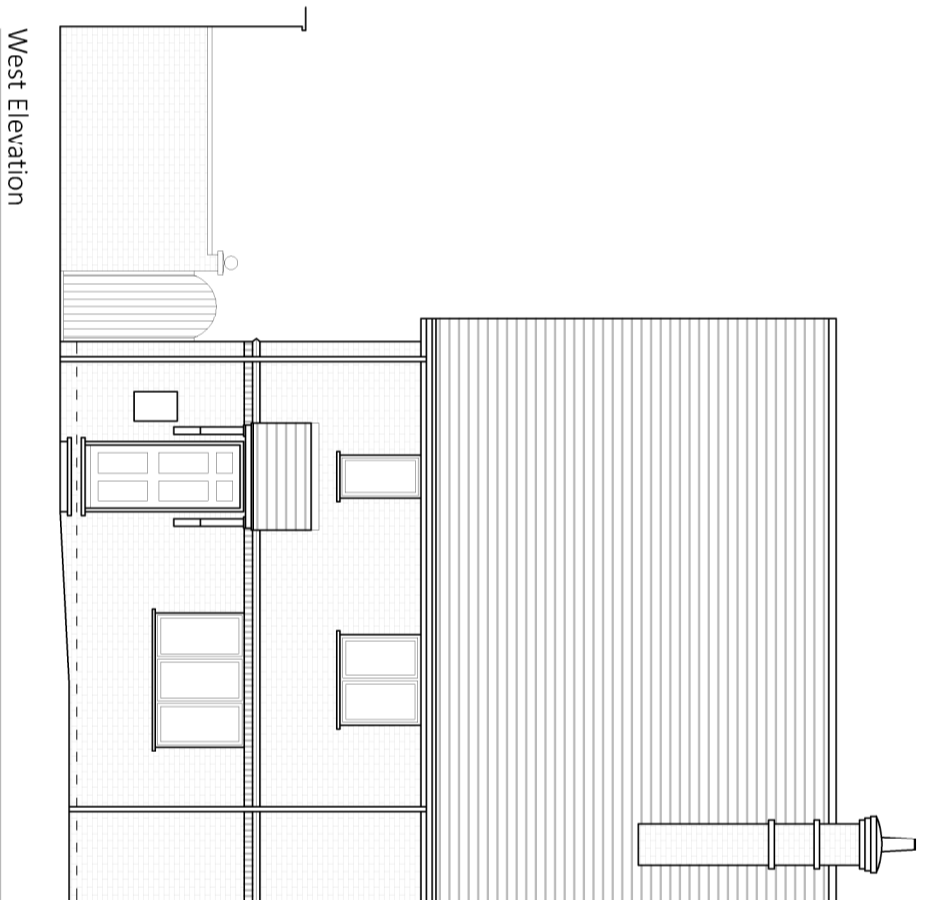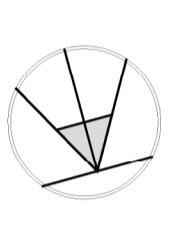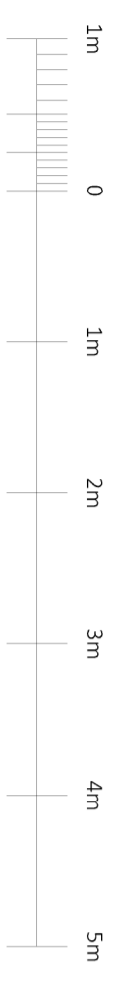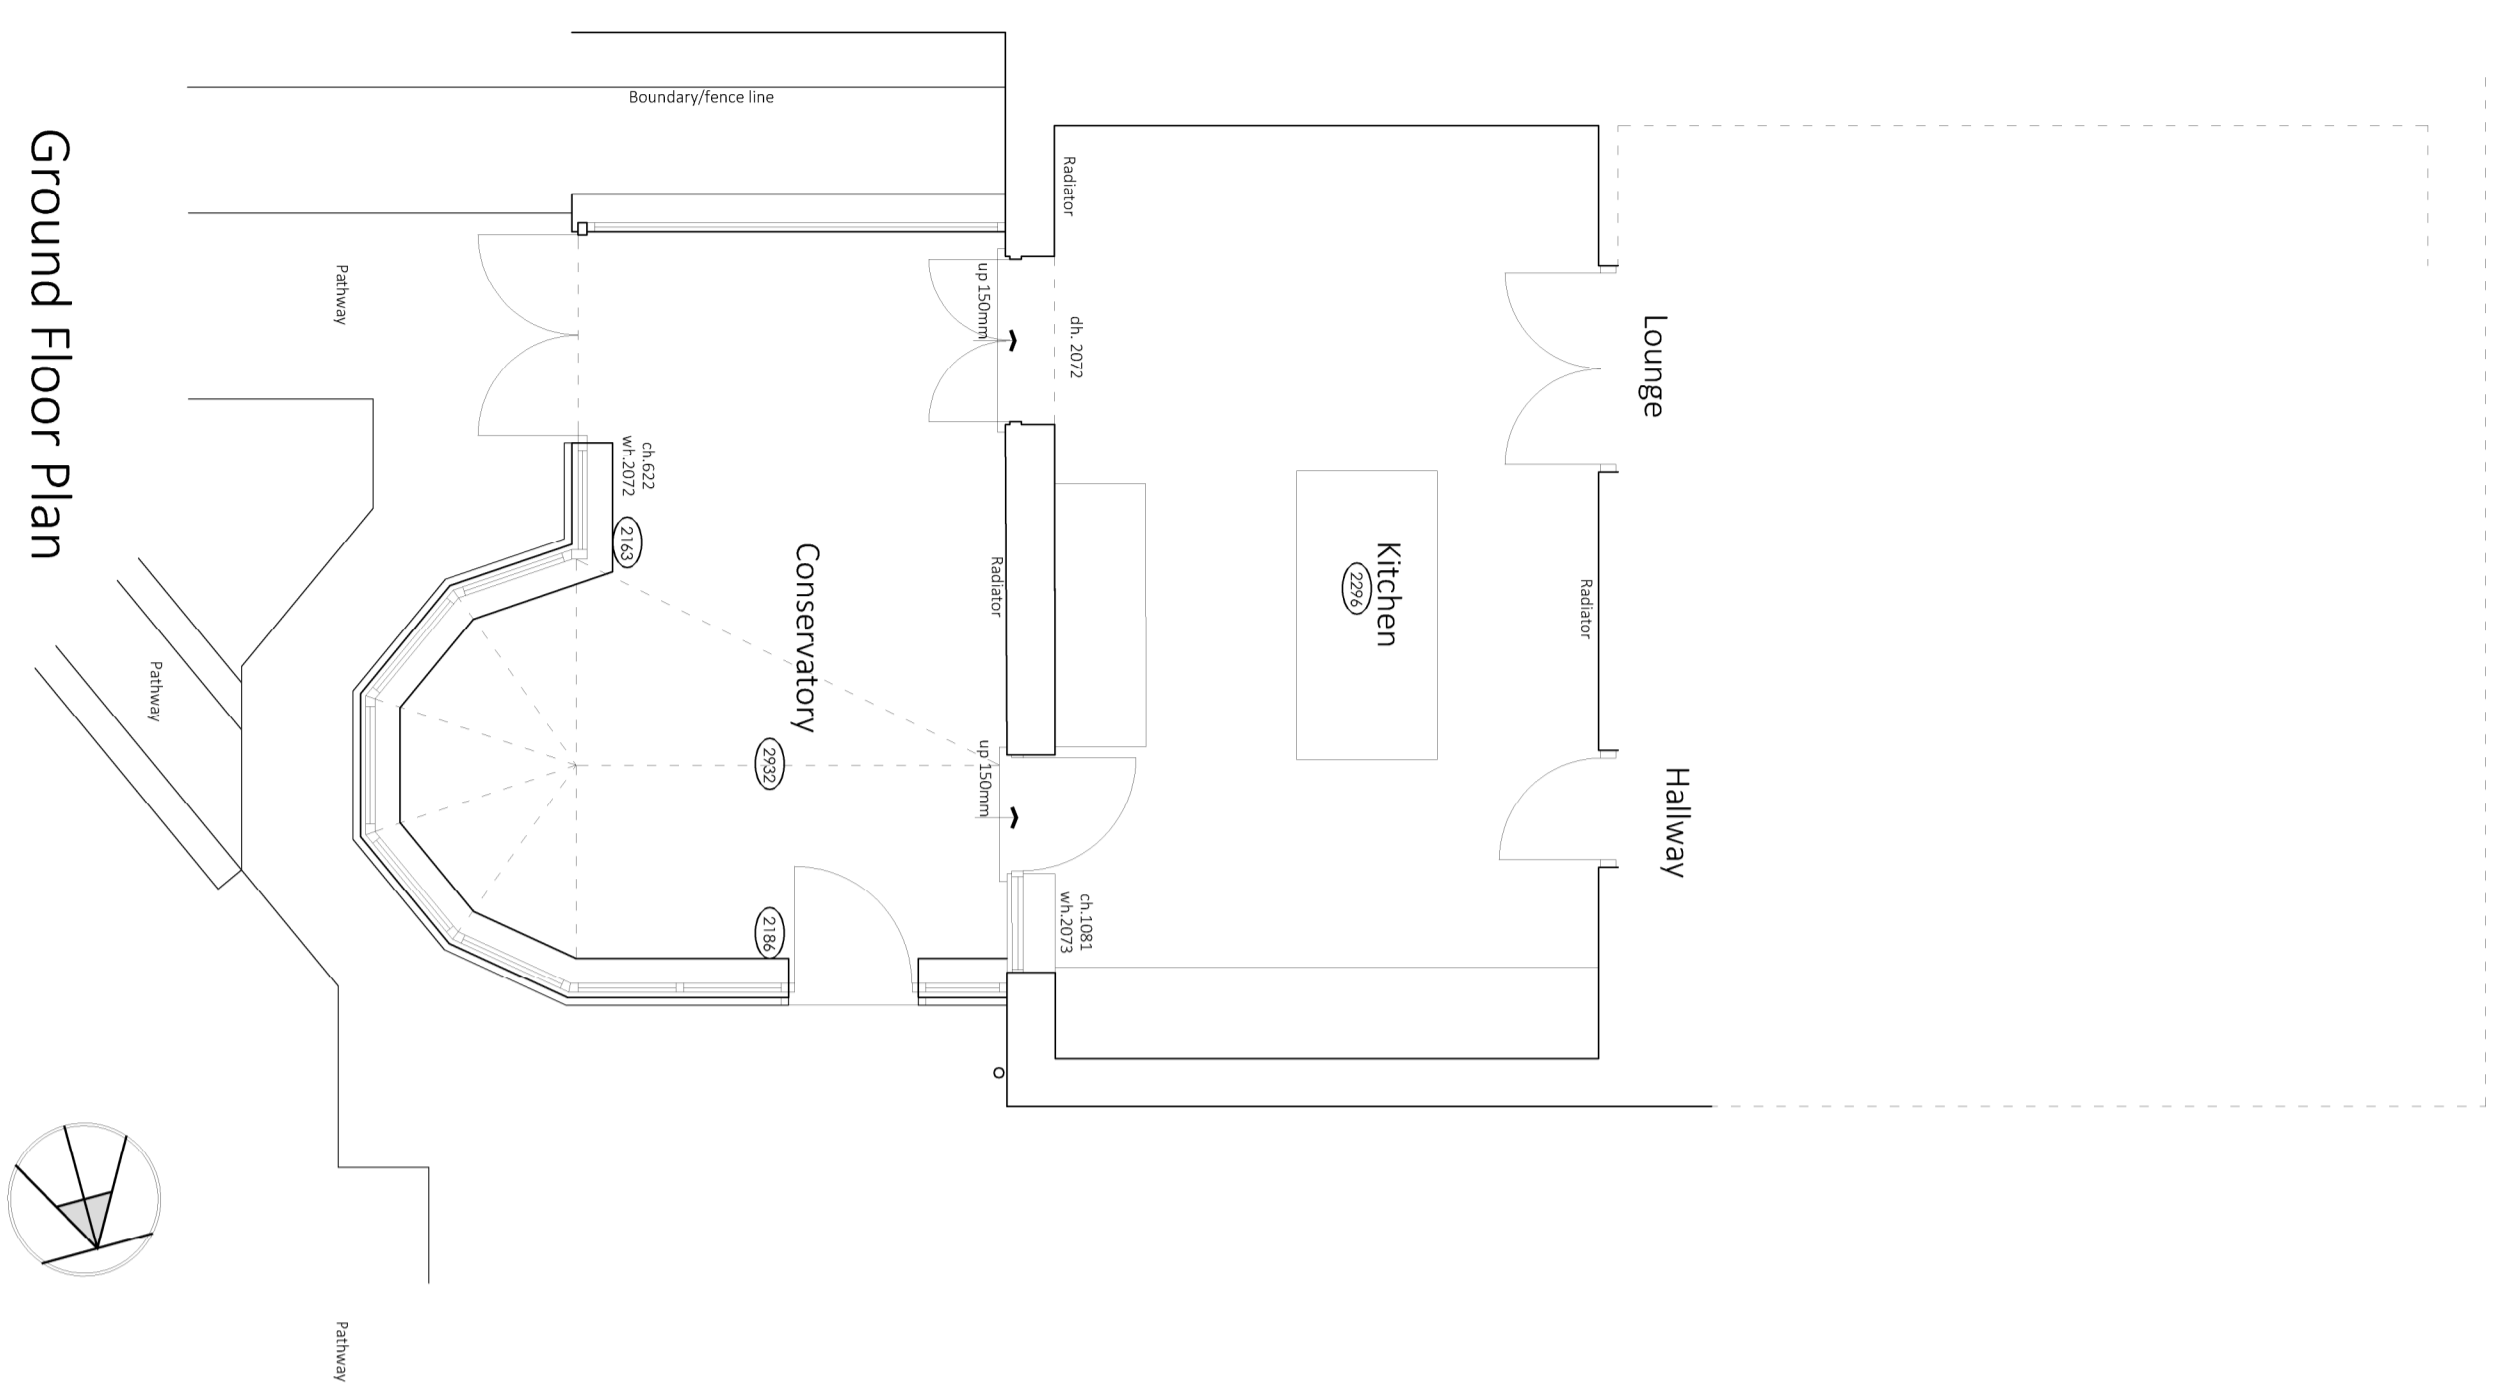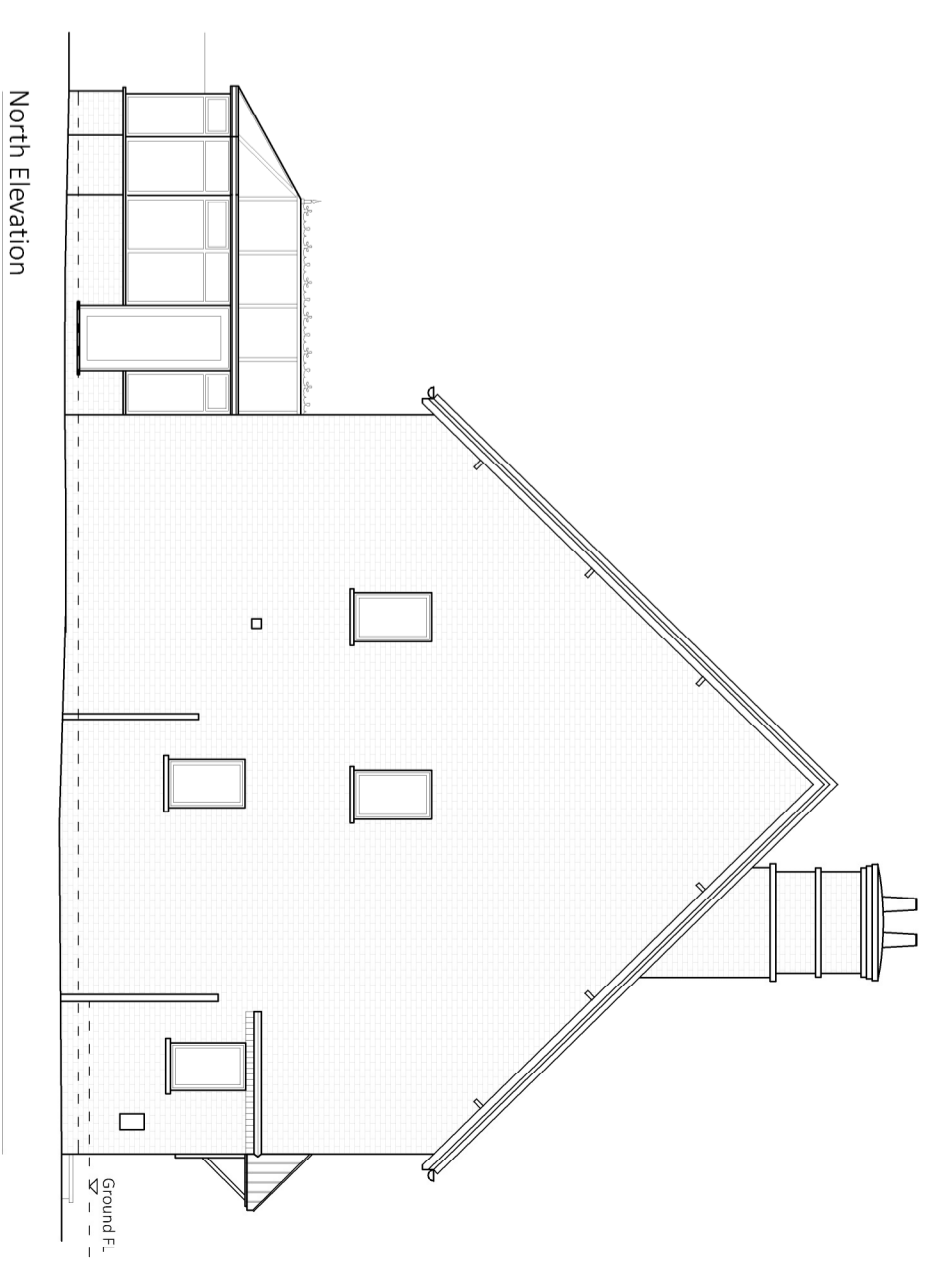

Scale	Date	Drawn By	Finance
1:50 & 1:100	Sep 2020	LM	1123_2020
Property Ref	Drawing No.	Revision	Approved By
1123	002	A	PM

Measured Survey

Project: Extension and Alterations
 Client: Ms COX
 Address: 3 Clford Mews, Puddletown, Dorset, DT2 8UG

TANDEM
 ARCHITECTS

No.5 East Street, Drayton, Somerset, TA10 0LB