



Notes:  
 All Dimensions must be checked on site and any discrepancies reported to the designer before any work commences. **DO NOT SCALE** from this drawing. This drawing is copyright of **fisher & associates ltd.** and may not be copied or printed without express written permission from **fisher & associates ltd.**

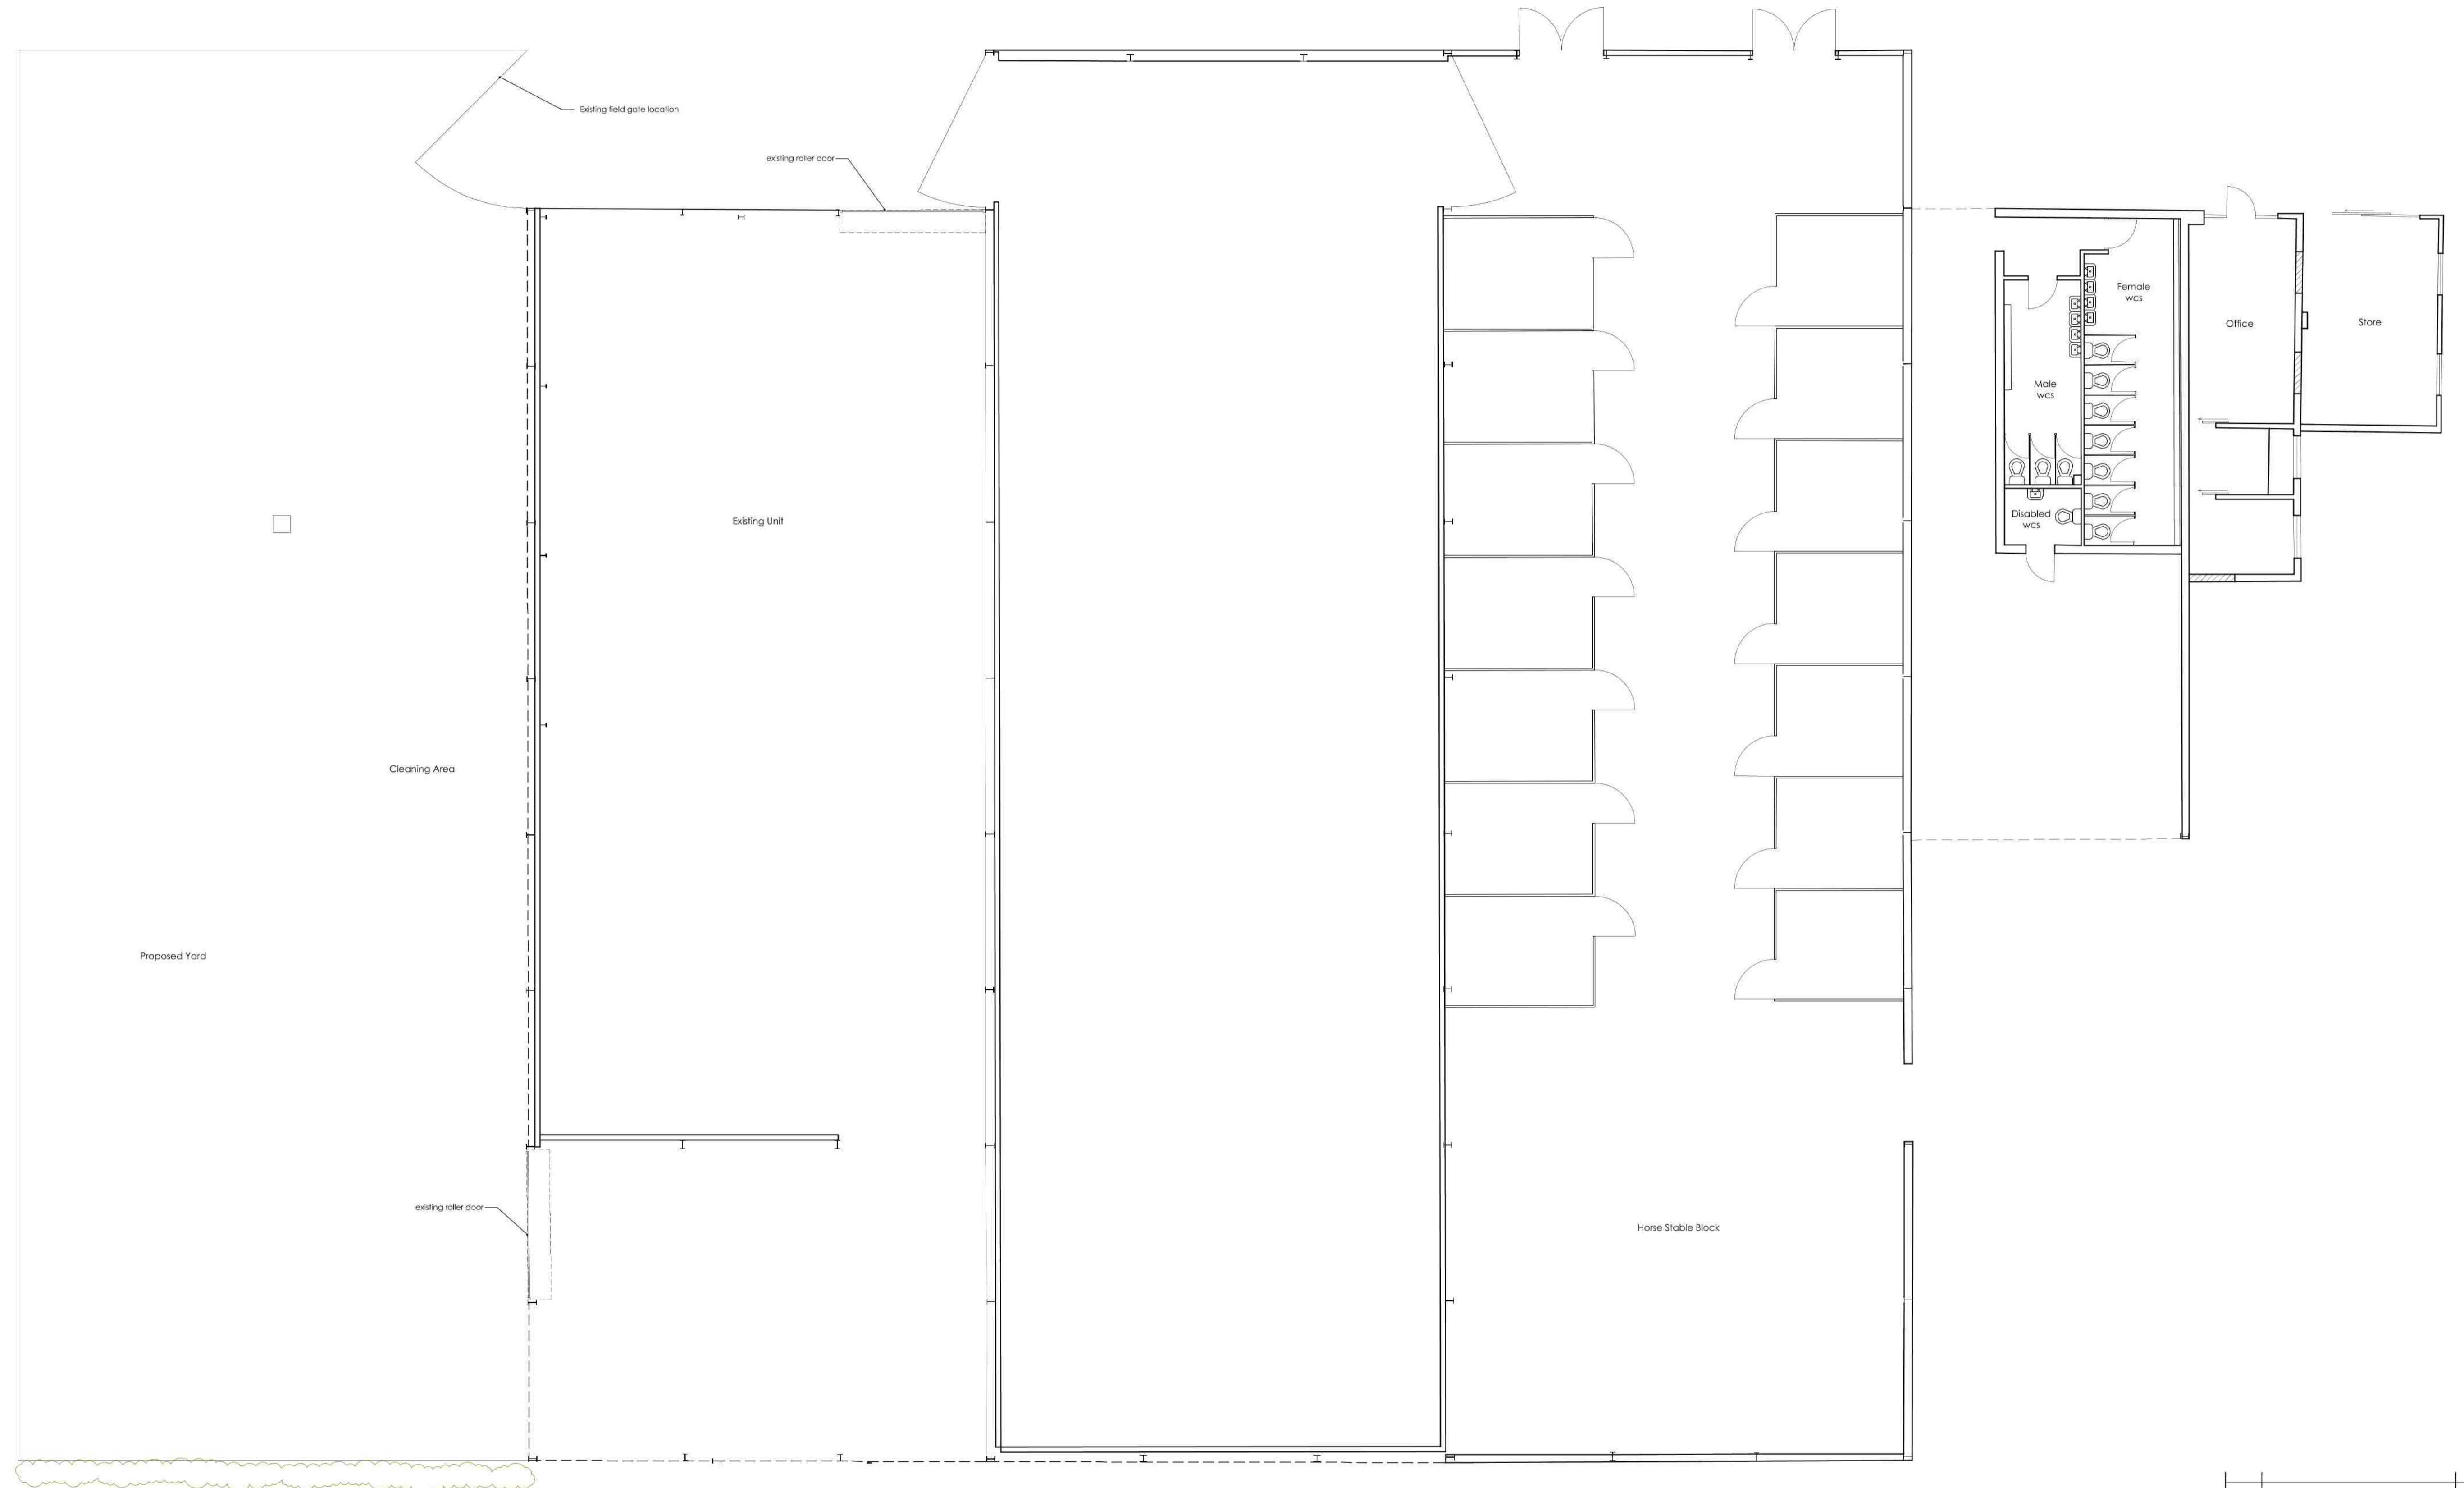

Ground Floor  
 Scale: 1:100

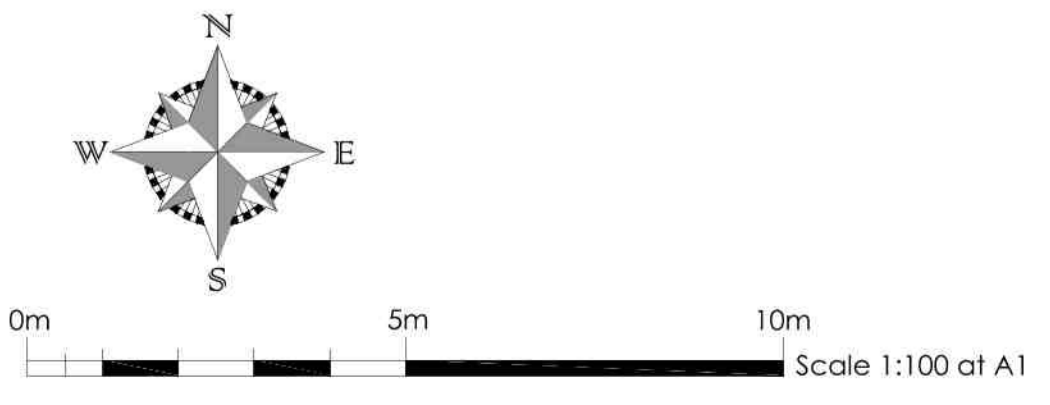

revision	amendment	date
A	Amended to suit planning officers	Nov20

**Fisher Associates**  
 architecture • planning • design • interiors  
 The Old Warehouse  
 31 Durngate Street  
 Dorchester Dorset DT1 1JP  
 01305 261986  
 office@fisher-associates.co.uk www.fisher-associates.co.uk  
 scale: see dwg date: Nov 2020 drawn: d.j.puckett