


.section a-a

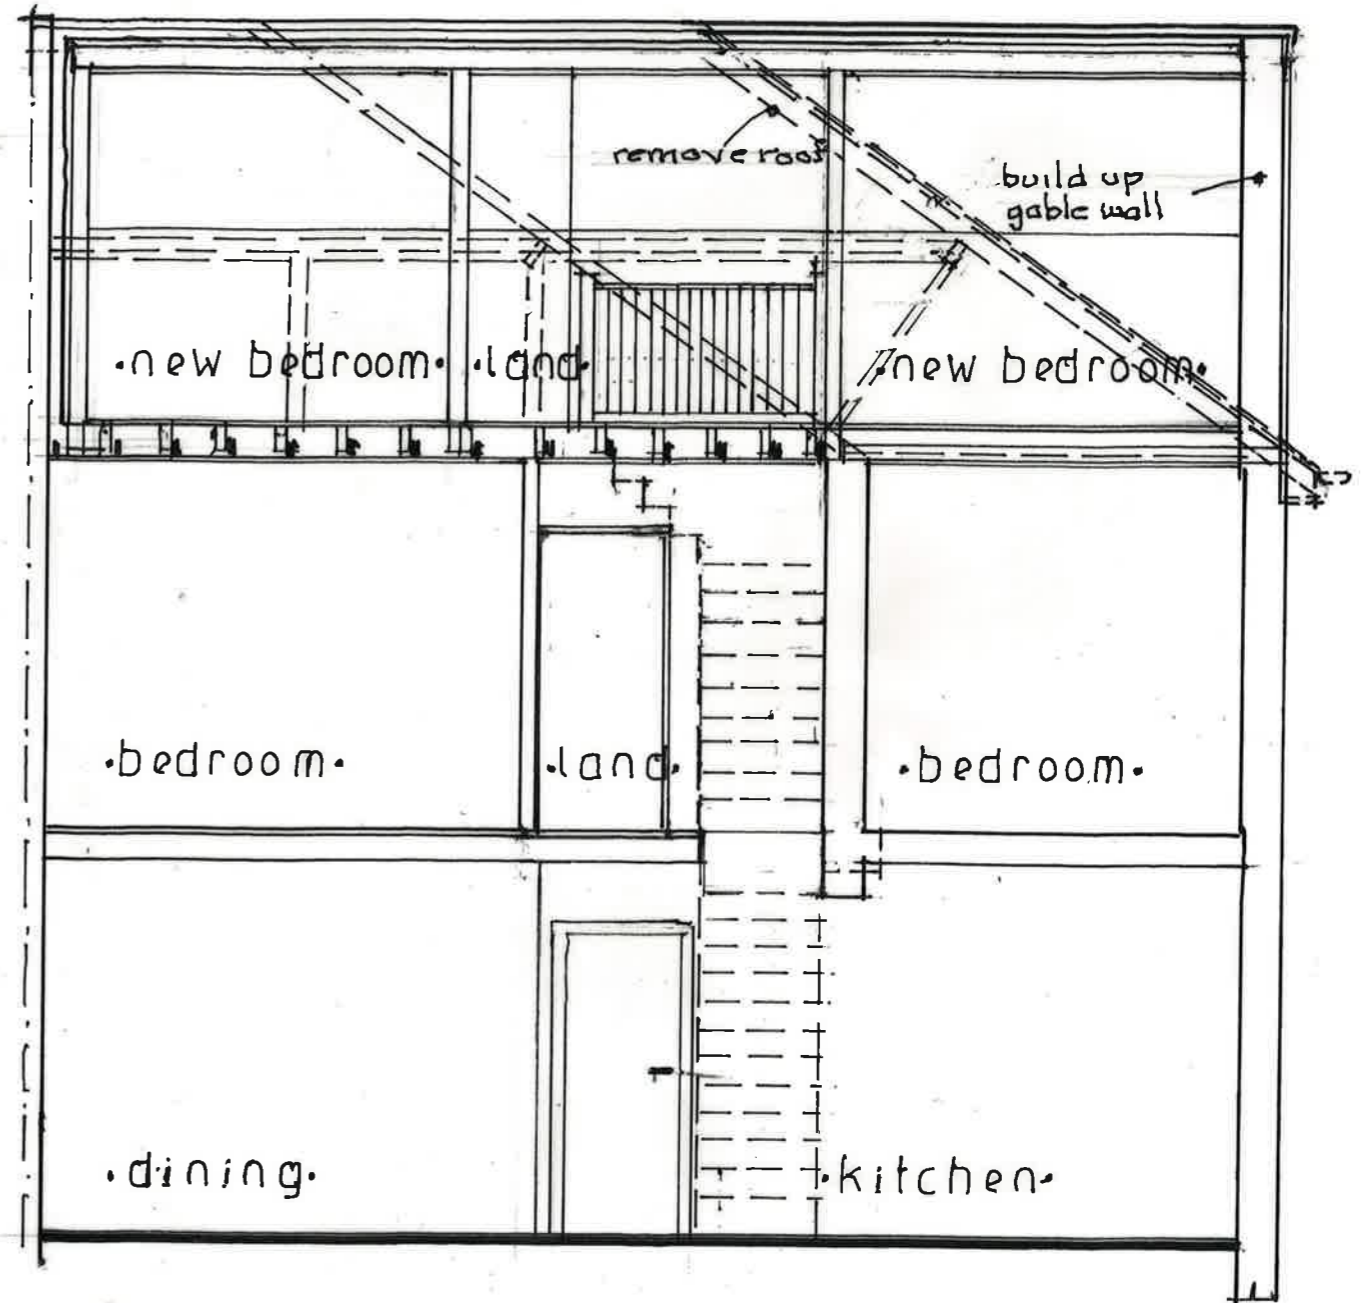

.section b-b



Bar Scale. 1:50.

• melville seth-ward & partners.
 • architectural design / technology.
 • 3a camberra house.
 • london road.
 • st. albans.
 • herts.
 • melville • tel : 01727 838017.

NOTES:

All dimensions must be checked on site and not scaled from this drawing.

Client

Mr. & Mrs. P. Cresci.

Job Title

7 Golda Close.
 Barnet. Herts.

Scale

1:50

Drawn by

pgs

Date

nov'20

Drawing Title

roof conversion

Drg No.

2658-2.

Rev