


Tension Piles on a 3m x 3m grid throughout

P PROPOSED FOUNDATION PLAN
SCALE: 1:100

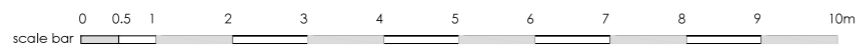

EXISTING STRUCTURE APPROVED STRUCTURE PROPOSED STRUCTURE

REVISION		JOB NO		DRAWING STATUS		DRAWN DATE		SCALE IN A3			
REV	DATE	INFL	DESCRIPTION	CHK	A	EHA	XX	-02	00	0130	00