


Dimensions given in millimetres

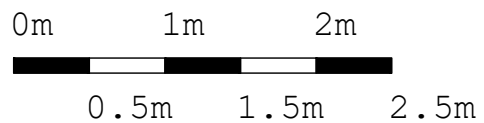

General notes

All dimensions must be checked on site and not scaled from this drawing for construction purposes.

The author of this page and related other pages has not been instructed as the Principal Designer under CDM 2015. The client must appoint a Principal Designer in writing under mandatory client duties.

No.	Date	Revision



gwhittaker@symondsandsampson.co.uk
01305 236578
Symonds & Sampson LLP
Burraton House, Burraton Square,
Poundbury, Dorset, DT1 3GR

Symonds & Sampson LLP is a Limited Liability Partnership, Registered in England and Wales No. 02205698 Registered Office: 20 High Street St, Dorchester DT1 1LP

Client
Mr & Mrs B Rolfe

Job Title
Replacement of Stables and
Construction of New Riding
Arena

Drawing Title
Cross-sectional Diagram of
constructions of proposed
access tracks

Scale
1:50 at A4

Drawn No. GW291020.3. Drawn by GW

Date 22nd October 2020 Rev. 0