
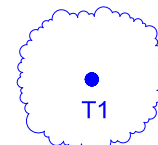



**Key:**

Tree trunk, number and Tree Crown Spread 

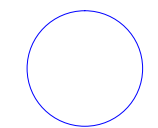

Root Protection Areas (RPA) 

Retention categories, based on BS 5837 Table 1:-

- A** = High quality & Value (>40yrs life): Green
- B** = Moderate quality & Value (>20yrs life): Blue
- C** = Low quality & Value (>10yrs life): Grey
- U** = Trees to be removed (<10yrs life): Red

Theoretical shading 

Theoretical shading = quadrant of tree height from north west to due east for estimated tree height in ten years' time. Applies to retention category A, B and C trees only.

Client: Mr & Mrs Cornelius	
Site: Westmorland	
Drawing Title: Tree Plan	
Scale: 1: 250 @ A2	Dwg No: WMLTR-DEC20
Drawn by: NJJ	North 
Date: December '20	
	
<b>B. J. Unwin Forestry Consultancy,</b> Parsonage Farm, Longdon, Tewksbury, GL20 6BD. Tel/Fax: 01684 833538 Email: <a href="mailto:jim@bjunwin.co.uk">jim@bjunwin.co.uk</a> Web: <a href="http://www.bjunwin.co.uk">www.bjunwin.co.uk</a> © B.J.Unwin Forestry Consultancy	