


FB

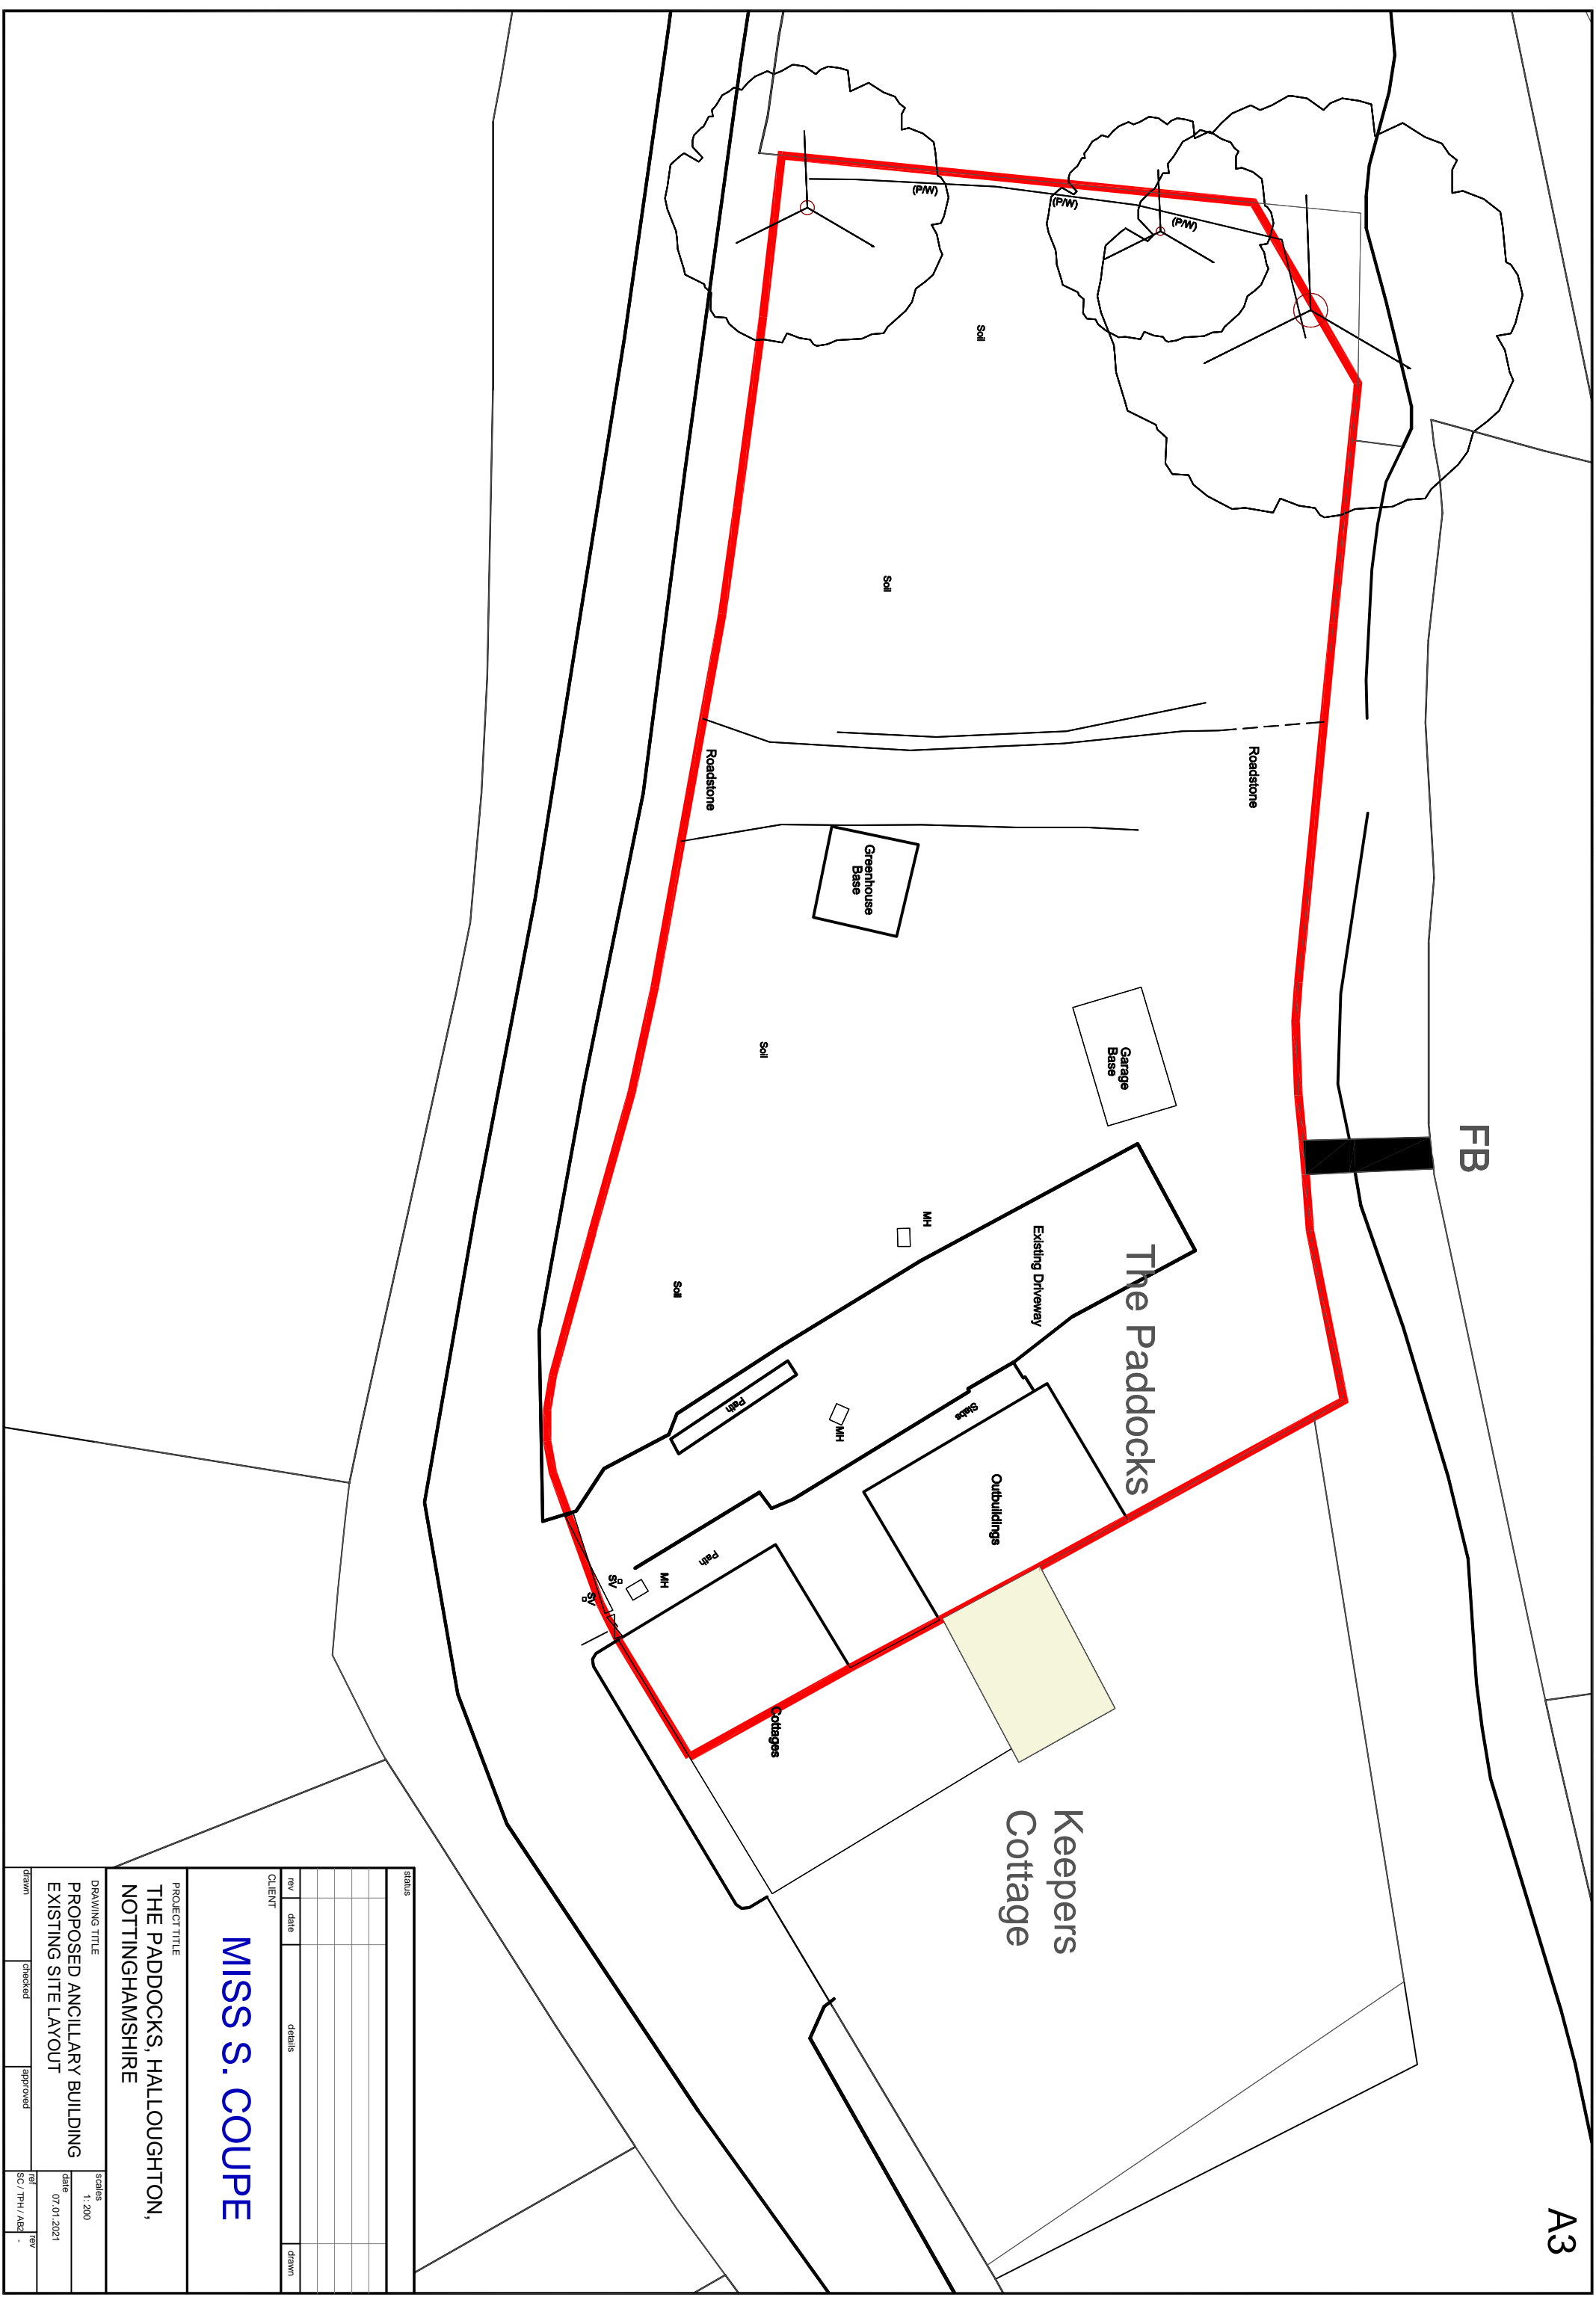

MISS S. COUPE

PROJECT TITLE
**THE PADDOCKS, HALLOUGHTON,
 NOTTINGHAMSHIRE**

DRAWING TITLE
**PROPOSED ANGLIARY BUILDING
 EXISTING SITE LAYOUT**

rev	date	details	drawn

status	

CLIENT	

SCALE	
1:200	

DATE	
07/01/2021	

DRAWN	CHECKED	APPROVED	REV