


① Existing Site Layout

Trees Plan:	
T1	H 4m Maculata to be removed
T2	H 2.5m
T3	Cypress Tree. H 3m
T4	Holy H 2m
T5	Viburnum H 2.5m
T6	H 1.5 m
T7	H 1.8.m

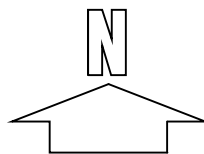

Project: 22 High St, Mepal, CB6 2AW	Drawing Title: Existing Block plan of the site showing site boundaries	TVR Design. 6 The Green, Willingham, CB24 5JA Tel: 01954 261041. Mob: 0782 4183907 email: tvr281@hotmail.co.uk http://tvrdesignconsultancy.co.uk/
Scale: 1:100@A3	Date: Dec 2020	Dwg No: W(00)X1