


Existing Floor Plan

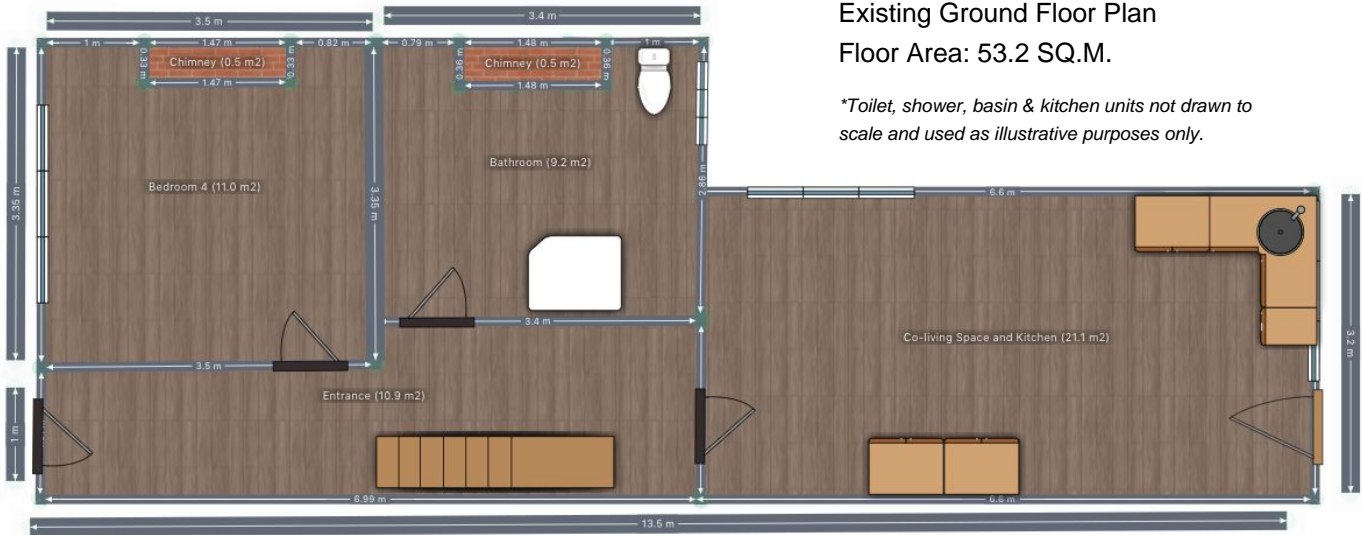

Existing Ground Floor Plan

Floor Area: 53.2 SQ.M.

**Toilet, shower, basin & kitchen units not drawn to scale and used as illustrative purposes only.*



Existing First Floor Plan

Floor Area: 47.0 SQ.M.

Total Ground Floor & First Floor Area: 100.20 SQ.M.