



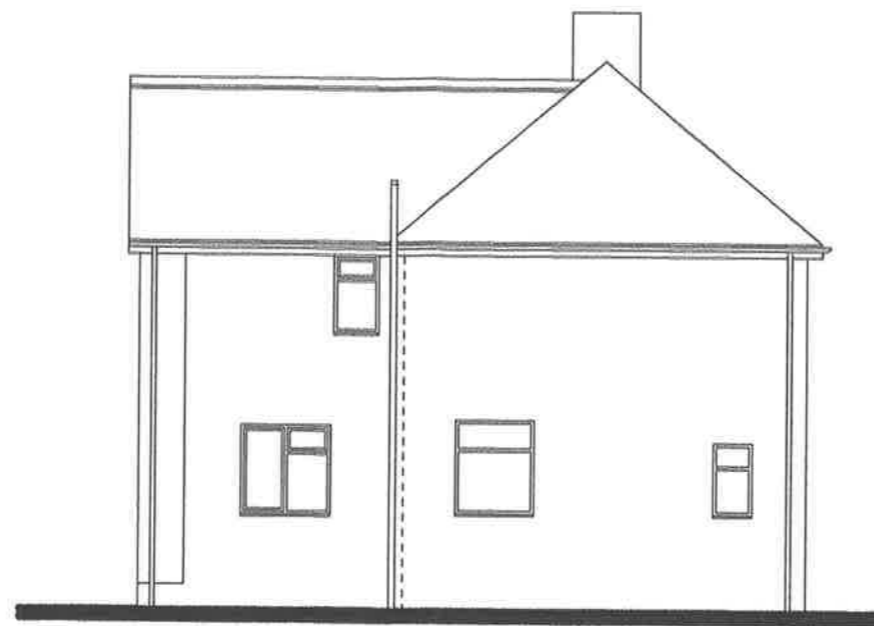


REAR ELEVATION

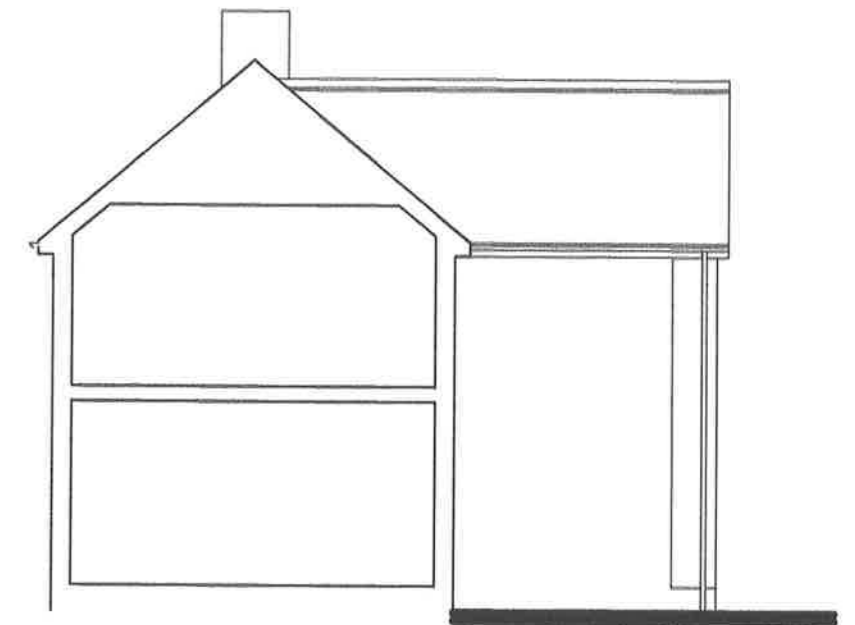

SIDE ELEVATION



SIDE ELEVATION

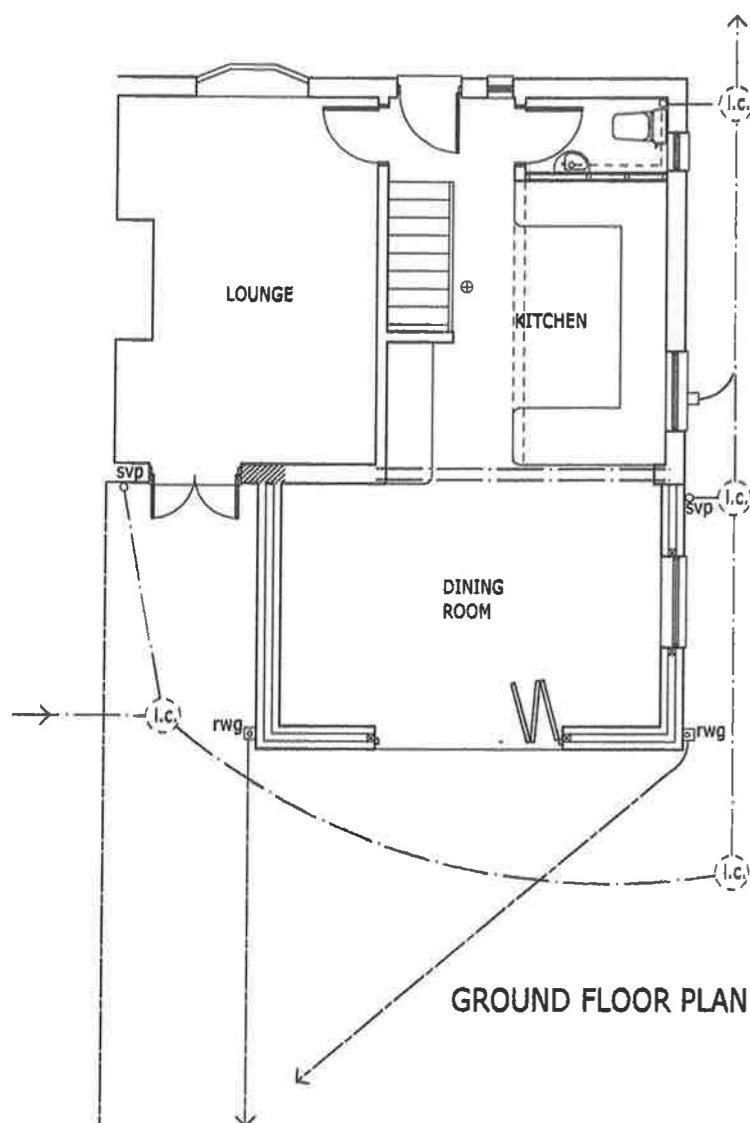

GROUND FLOOR PLAN

CHESHIRE WEST & CHESTER
 PLANNING & STRATEGIC TRANSPORT

14 DEC 2020

		79, Melchett Crescent, Northwich, Cheshire CW9 7EW Tel: 01606 352929 Fax: 01606 352929	
AS EXISTING:- 17, BIRTWISTLE ROAD, RUDHEATH, NORTHWICH			
SCALE	1:100	DATE	DWG No.