


SIDE ELEVATION
(Plot 2)




SIDE ELEVATION
(Plot 3)




FRONT ELEVATION
(Plots 2 & 3)

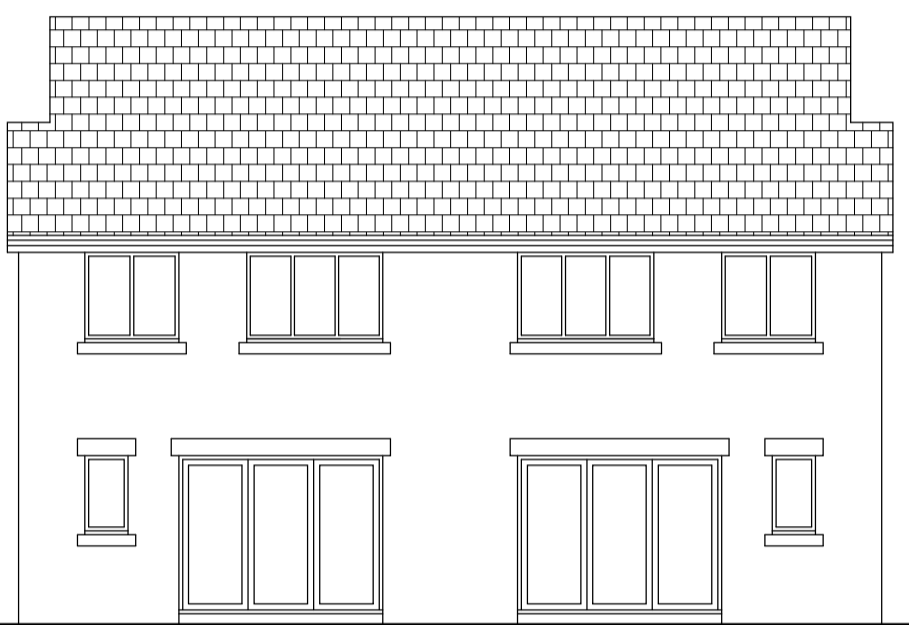


REAR ELEVATION
(Plots 2 & 3)

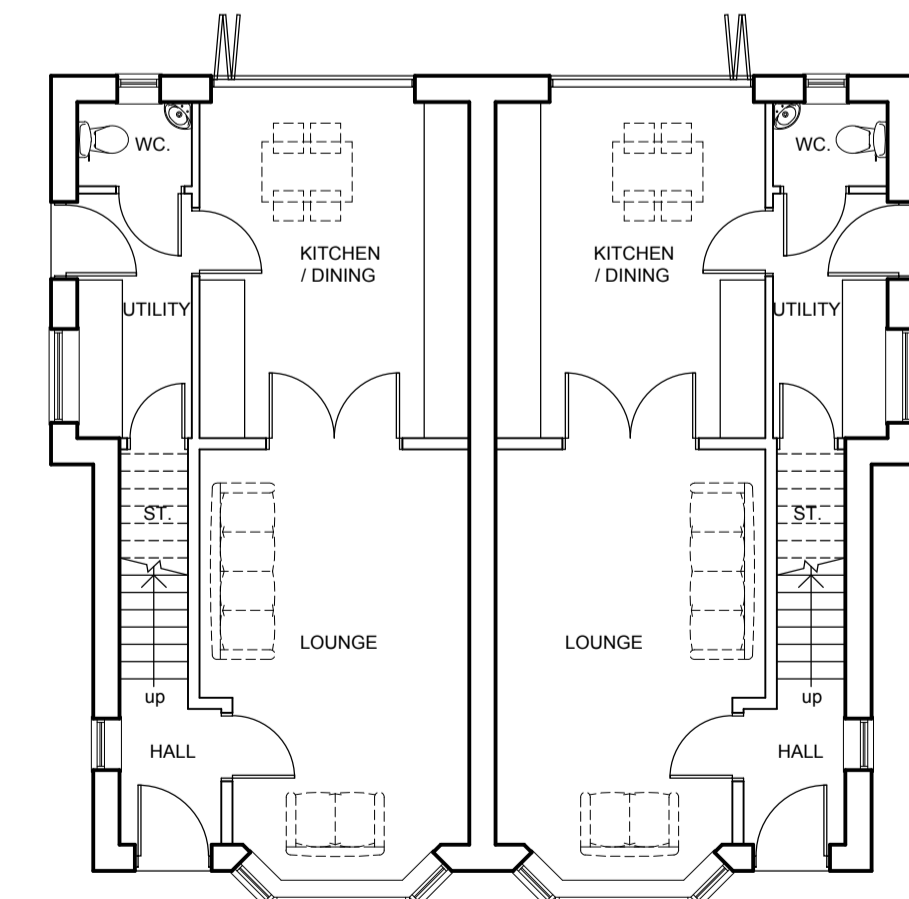


GROUND FLOOR PLAN
(Plots 2 & 3) - 3b/5p @ 98.6m²
excl. garage

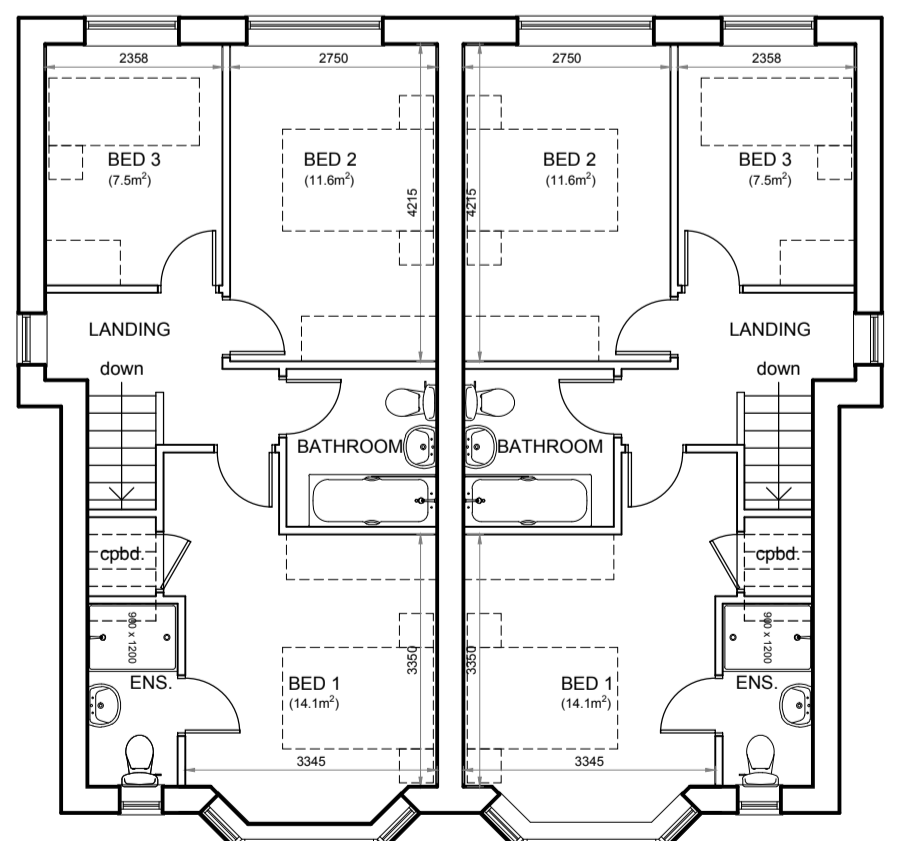

FIRST FLOOR PLAN
(Plots 2 & 3)

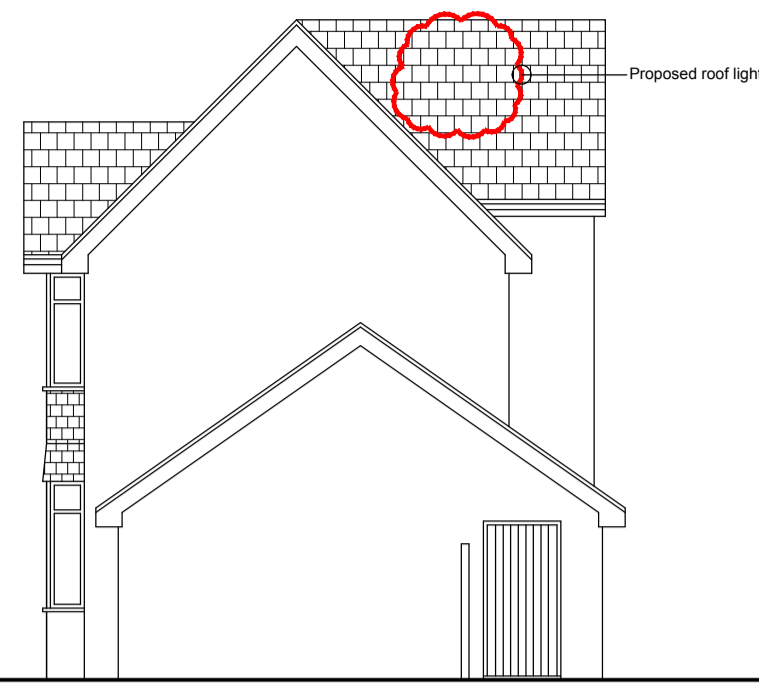


SIDE ELEVATION
(Plot 4)

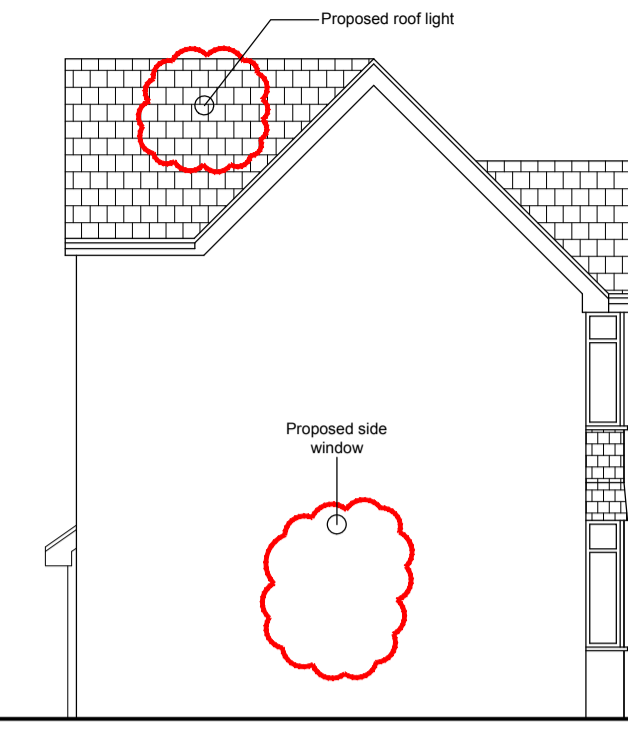


SIDE ELEVATION
(Plot 4)




FRONT ELEVATION
(Plot 4)

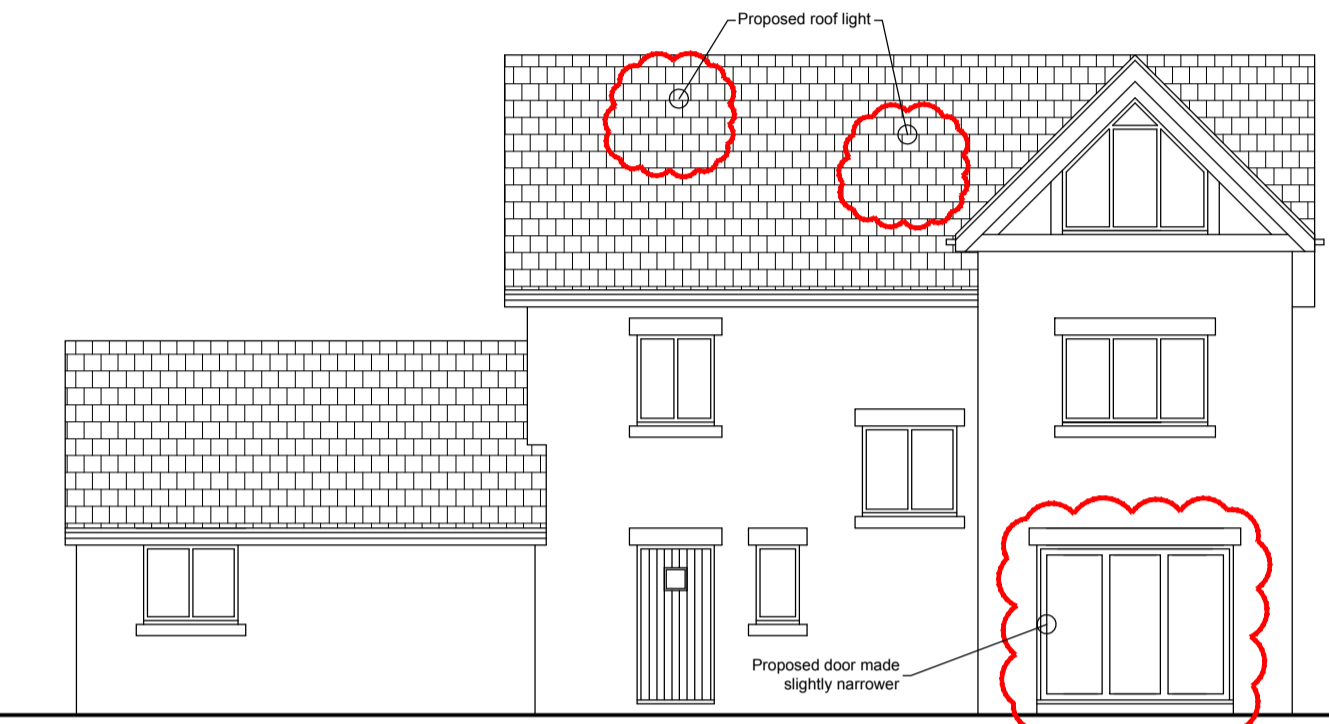


REAR ELEVATION
(Plot 4)

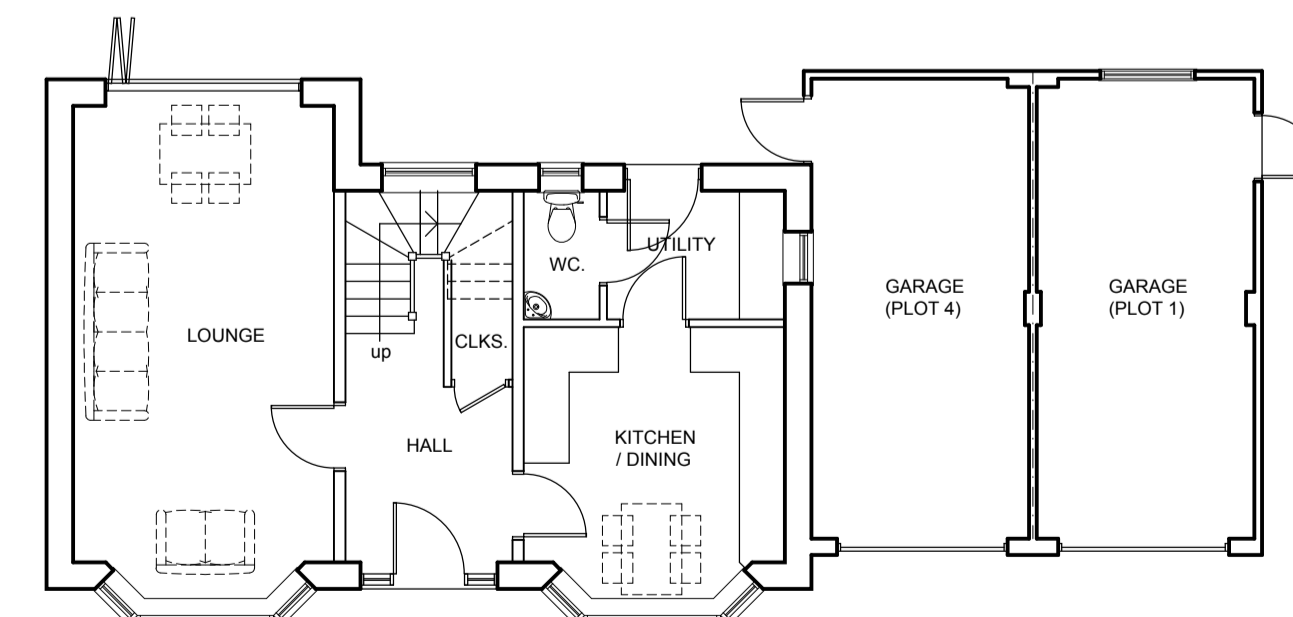

GROUND FLOOR PLAN
(Plot 4) - 4b/7p @ 129.0m²
@ MIN. 1.5M C.H.T. excl. garage

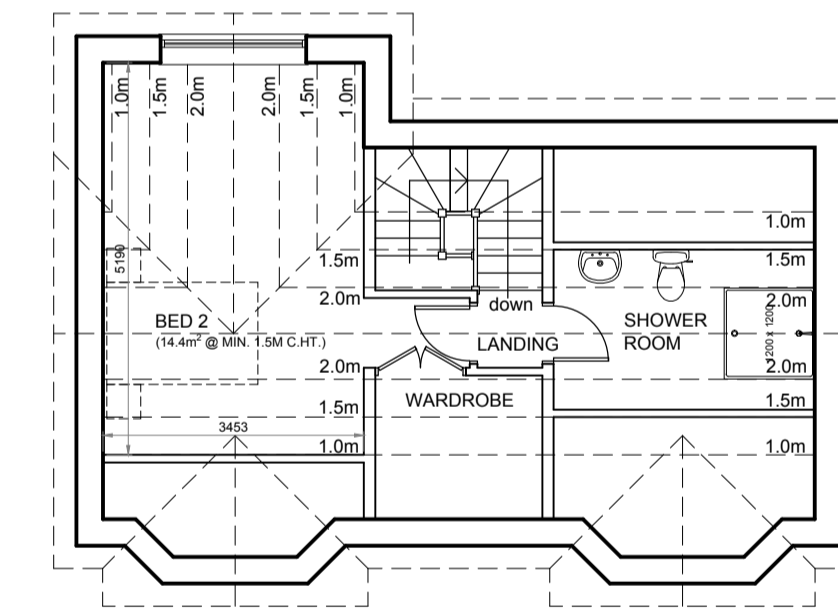

SECOND FLOOR PLAN
(Plot 4)

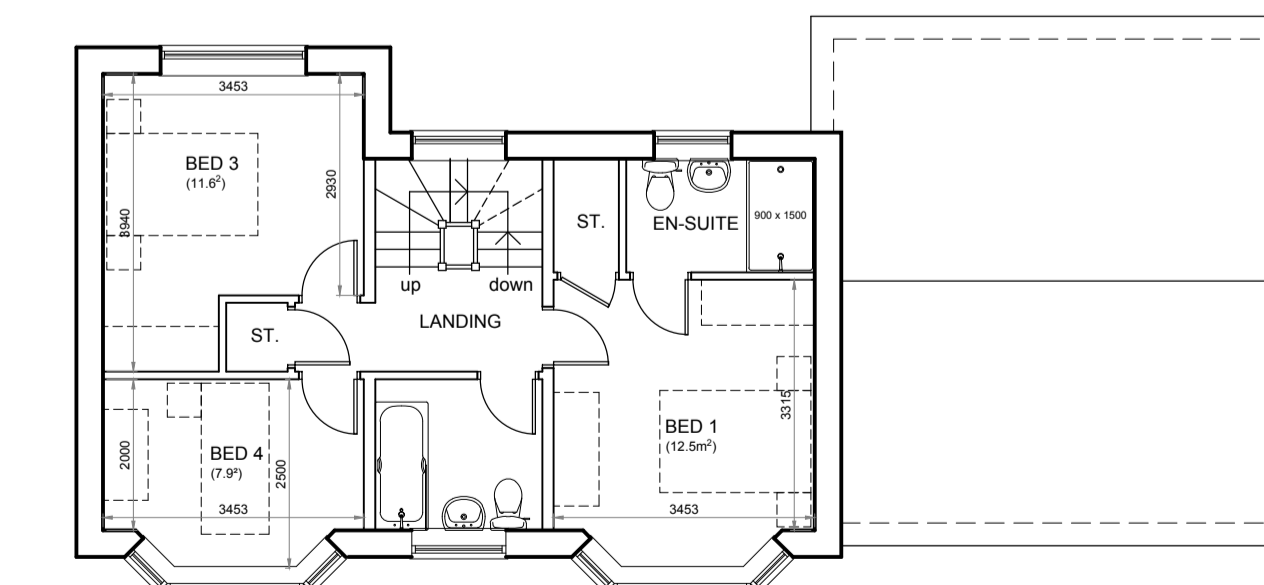

FIRST FLOOR PLAN
(Plot 4)

NOTES

ALL DIMENSIONS TO BE CHECKED ON SITE PRIOR TO ANY MANUFACTURING OR FABRICATION AND ANY ANOMALIES TO BE BROUGHT TO THE ATTENTION OF THE ARCHITECT.



B	GARAGES ADDED	IM	04.06.19
A	FIRST ISSUE	IM	11.04.19
REV	AMENDMENTS	BY	DATE

PROJECT
PROPOSED RESIDENTIAL DEVELOPMENT
72, ERRWOOD ROAD
BURNAGE

CLIENT
D. MOORE ESQ.

DRAWING TITLE
PROPOSED FLOOR PLANS & ELEVATIONS
(PLOTS 2, 3 & 4)

DRAWN	IM	DATE	11.04.19
CHECKED		SCALE	1:100 (A1)
APPROVED			

HOWARD & SEDDON A.R.I.B.A.
CHARTERED ARCHITECTS
64 WASHWAY ROAD
SALE, CHESHIRE, M33 7RE
TEL NO. 0161 - 973 8296
FAX NO. 0161 - 962 3485
E-MAIL: ADMIN@HOWARDANDEDSON.CO.UK

JOB No.	DRG No.	REVISION
13542	23	B

PROPOSALS