

INFORMATION


GENERAL NOTES

- No dimensions to be scaled from this drawing
- Any discrepancies found between this drawing and other documents should be referred immediately to the consultants
- This drawing should be removed from currency immediately a revised version is issued
- This drawing is copyright.
- All dimensions in mm's.

Dimensioning -

- IMPORTANT** - All dimensions taken from finished face unless otherwise stated, if in doubt confirm before proceeding.
- Dimensions followed by [ref] indicates reference dim, these should be used as check dims only and not as the primary source for setting out.
- Dimensions followed by [s/o] indicates dim of structural opening.
- Dimensions followed by [site] indicates dims subject to site conditions.


- MATERIAL KEY**
- ① Mixed stock brick
 - ② U-PVC windows
 - ③ Felt waterproofing membrane
 - ④ Entrance door with glazing
 - ⑤ Solid U-PVC door

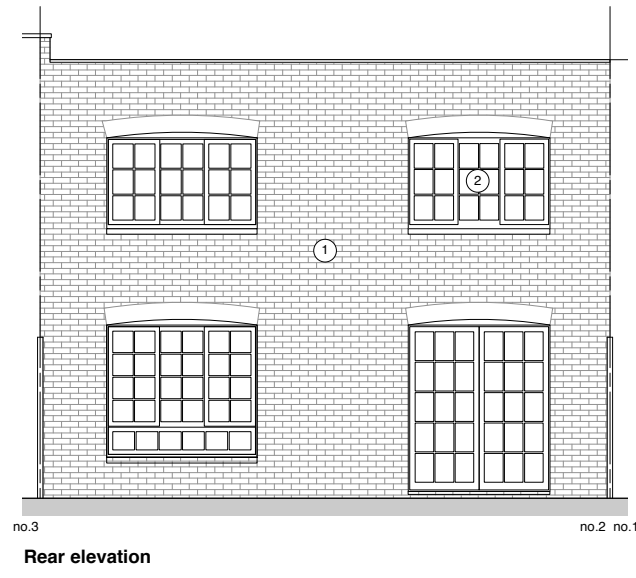


Rear elevation




Front elevation

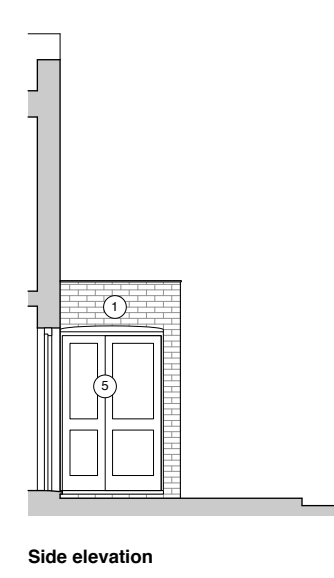


Side elevation

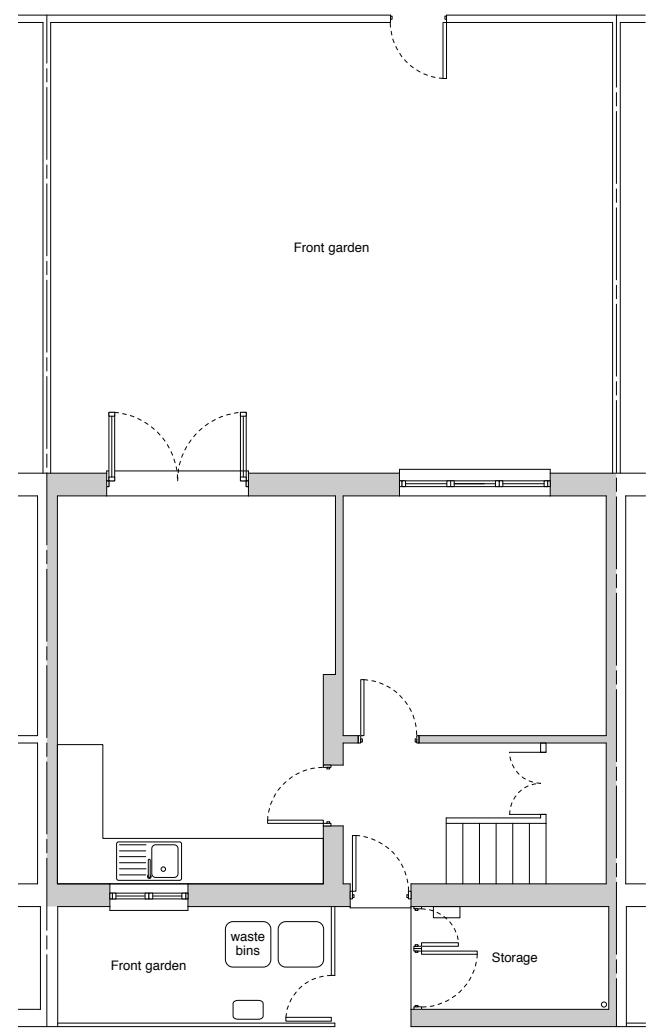


Ground floor plan

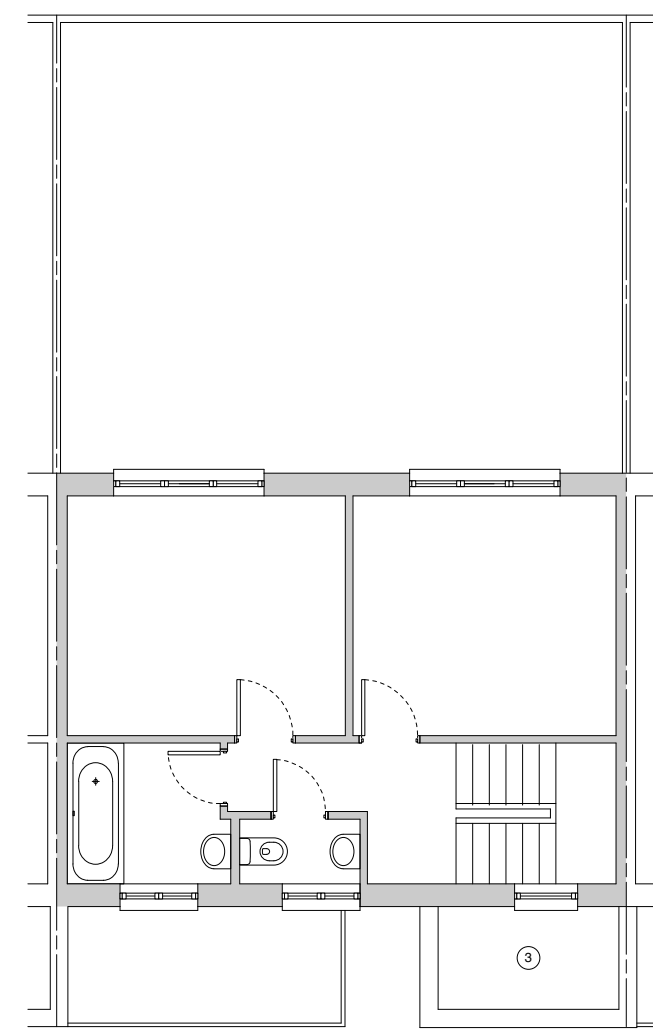

First floor plan

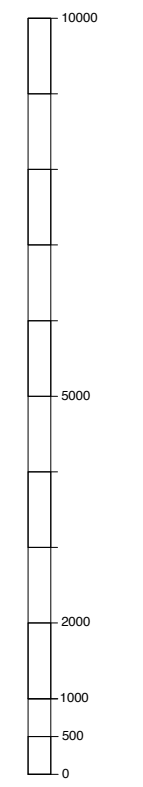

Scale bar in mm

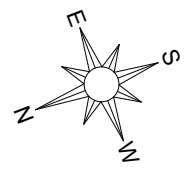

PL1	ISSUED FOR PLANNING	04/01/21	TD
IF1	ISSUED FOR INFORMATION	06/04/20	TD
REV	DESCRIPTION	DATE	NAME

denhofdesign
 Architectural services | Passivhaus Design
 Garden flat / 153 Norwood High Street
 London SE27 9TB
 m - 077 8899 3396
 e - info@denhof-design.com

PROJECT TITLE

**2 LIMETREE CLOSE
 LONDON
 SW2 3EN**

DRAWN	TD	SCALE	1:100@ A3 1:50 @ A1
DATE	01/12/20		

EXISTING PLANS & ELEVATIONS

JOB NO	DRAWING NO	REV
2017	SU.001	IF2