

INFORMATION


GENERAL NOTES

1. No dimensions to be scaled from this drawing
2. Any discrepancies found between this drawing and other documents should be referred immediately to the consultants
3. This drawing should be removed from currency immediately a revised version is issued
4. This drawing is copyright.
5. All dimensions in mm's.

Dimensioning -

1. **IMPORTANT** - All dimensions taken from finished face unless otherwise stated, if in doubt confirm before proceeding.
2. Dimensions followed by [ref] indicates reference dim, these should be used as check dims only and not as the primary source for setting out.
3. Dimensions followed by [s/o] indicates dim of structural opening.
4. Dimensions followed by [site] indicates dims subject to site conditions.

- MATERIAL KEY**
- ① Mixed stock brick
 - ② U-PVC windows
 - ③ Grey waterproofing membrane
 - ④ Entrance door with glazing
 - ⑤ Glazed timber entrance door
 - ⑥ Metal folding sliding doors
 - ⑦ Painted metal cladding

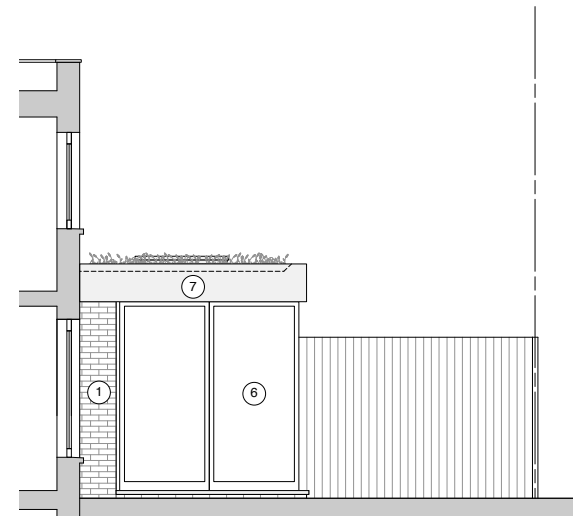


Cross section A-A




Rear elevation




Front elevation

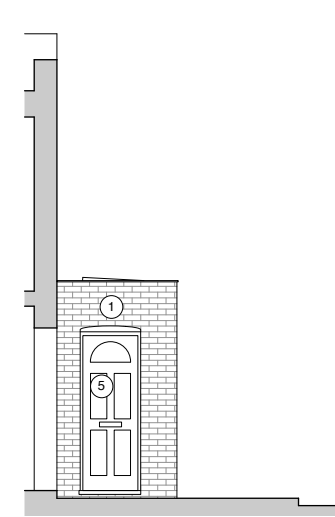


Side elevation

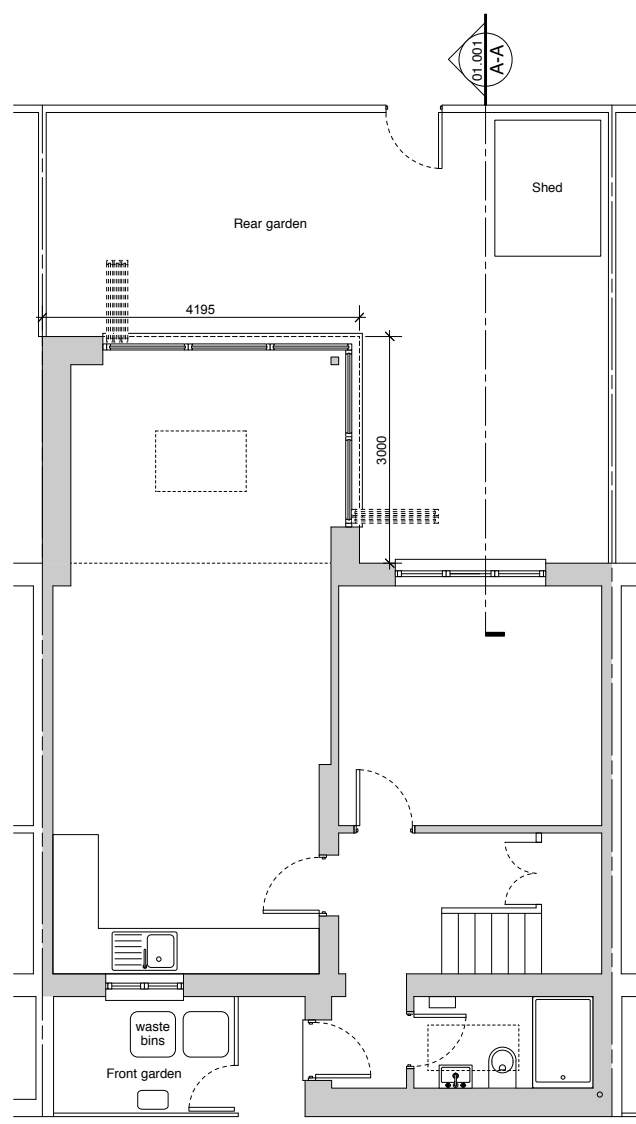


Ground floor plan

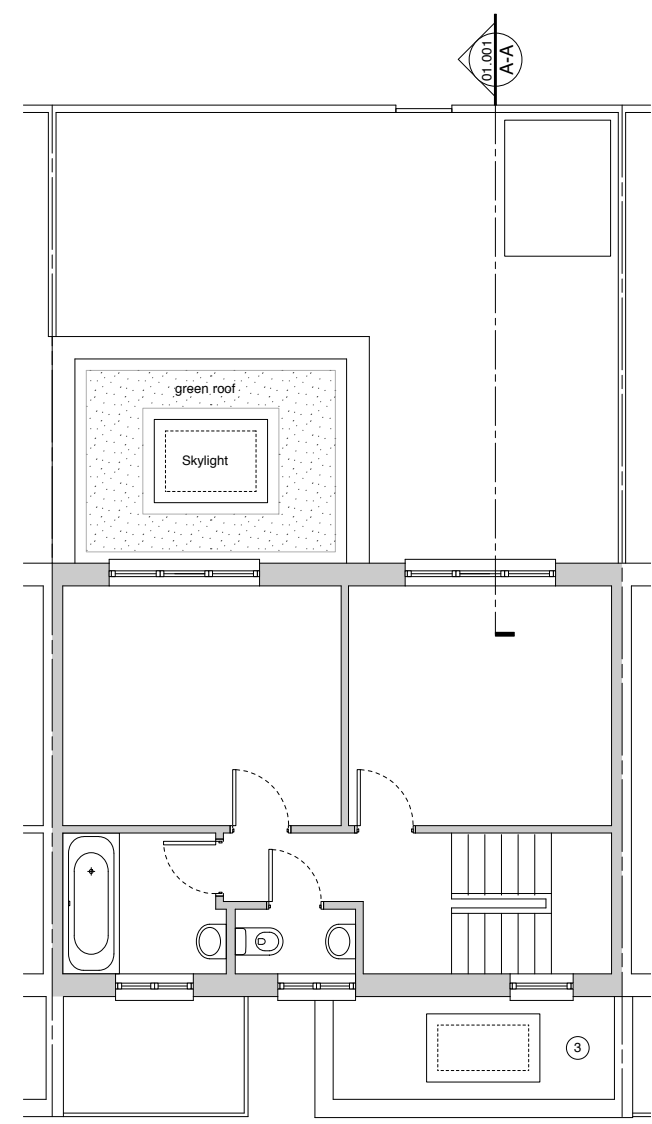

First floor plan

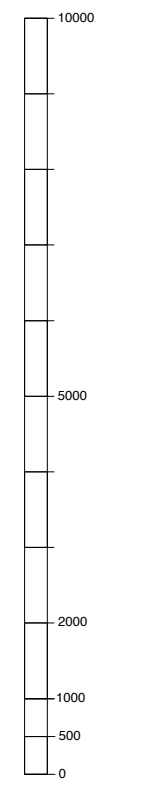

Scale bar in mm

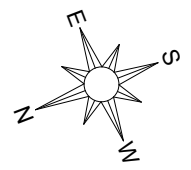

PL1	ISSUED FOR PLANNING	04/01/21	TD
IF1	ISSUED FOR INFORMATION	06/04/20	TD
REV	DESCRIPTION	DATE	NAME

denhofdesign
 Architectural services | Passivhaus Design
 Garden flat / 153 Norwood High Street
 London SE27 9TB
 m - 077 8899 5596
 e - info@denhof-design.com

PROJECT TITLE

**2 LIMETREE CLOSE
 LONDON
 SW2 3EN**

DRAWN	TD	SCALE	1:100@ A3 1:50 @ A1
DATE	01/12/20		

DRAWING TITLE

**PROPOSED PLANS & ELEVATIONS
 INCLUDING PERMITTED SCHEME**

JOB NO	DRAWING NO	REV
2017	01.001	IF2