


GROUND FLOOR

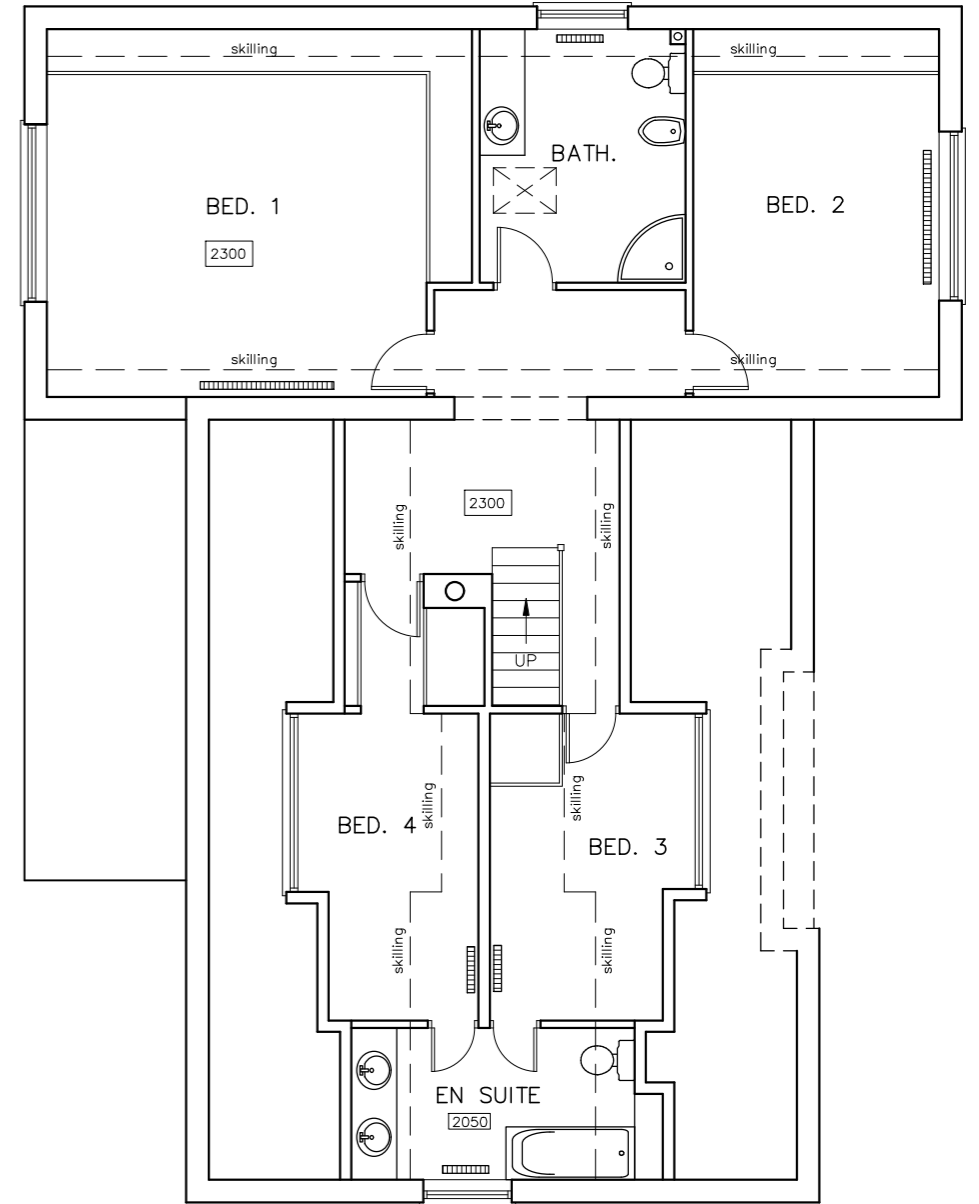

FIRST FLOOR

CAAD

Critchley Architecture And Design Ltd.
 Contact: 02392 474 919 | info@caad.online
 The Old Brewery, 15E South Street, Havant, PO9 1BU



SURVEY PLANS

Revisions a) Note/Date/Initial
 b)
 c)
 d)

15 Bacon Lane,
 Hayling Island,
 Hampshire,
 PO11 0ND

Scale A1=1:50, A3=1:100
 Drawn MHC/JHL
 Date 27/11/2020

20095-201⁰

10m

20m

30m

40m